
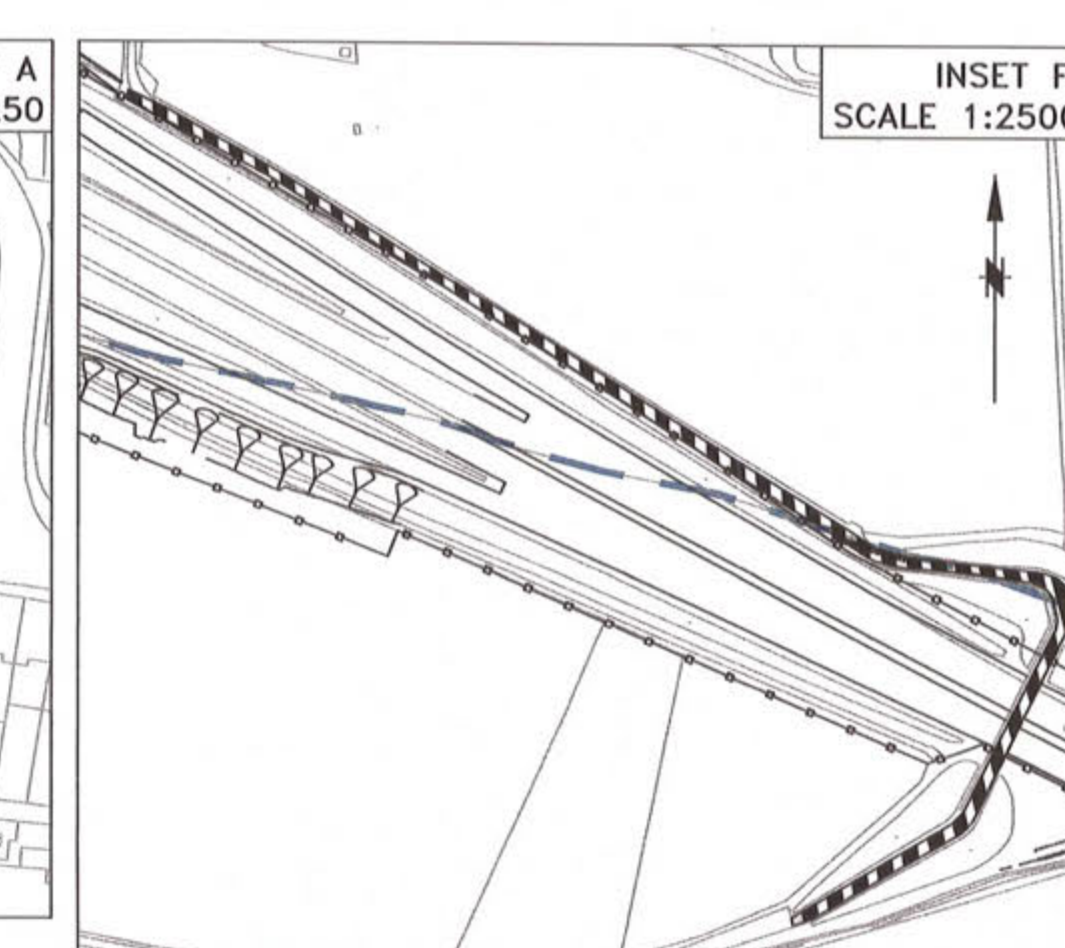
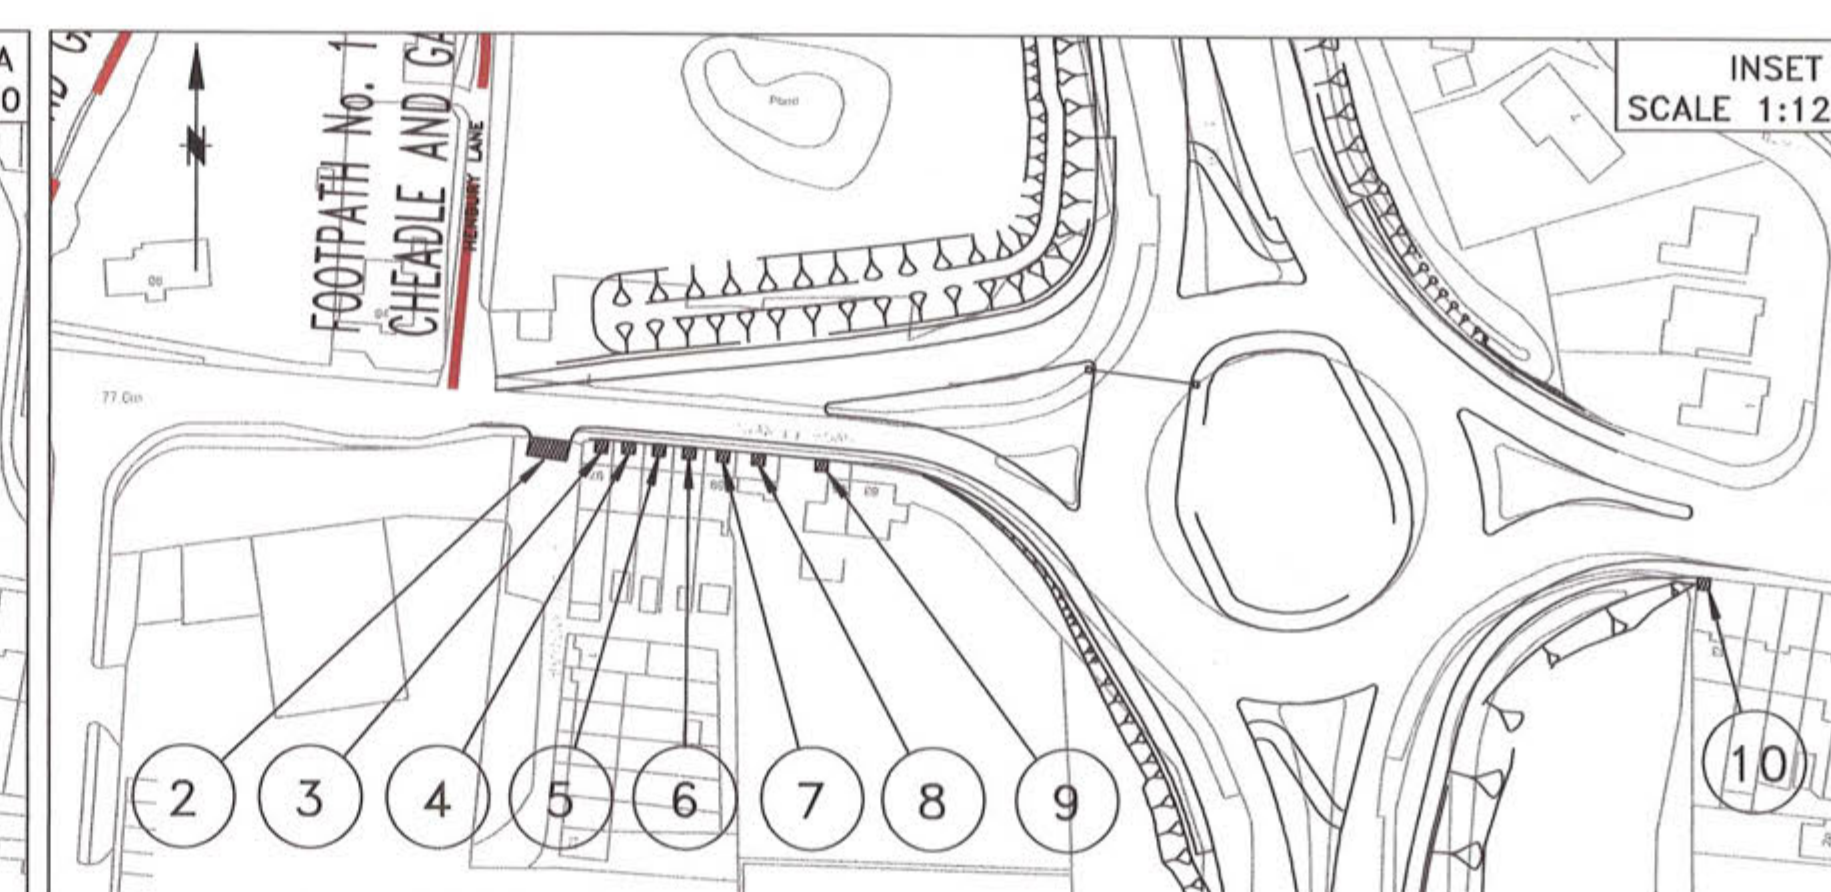
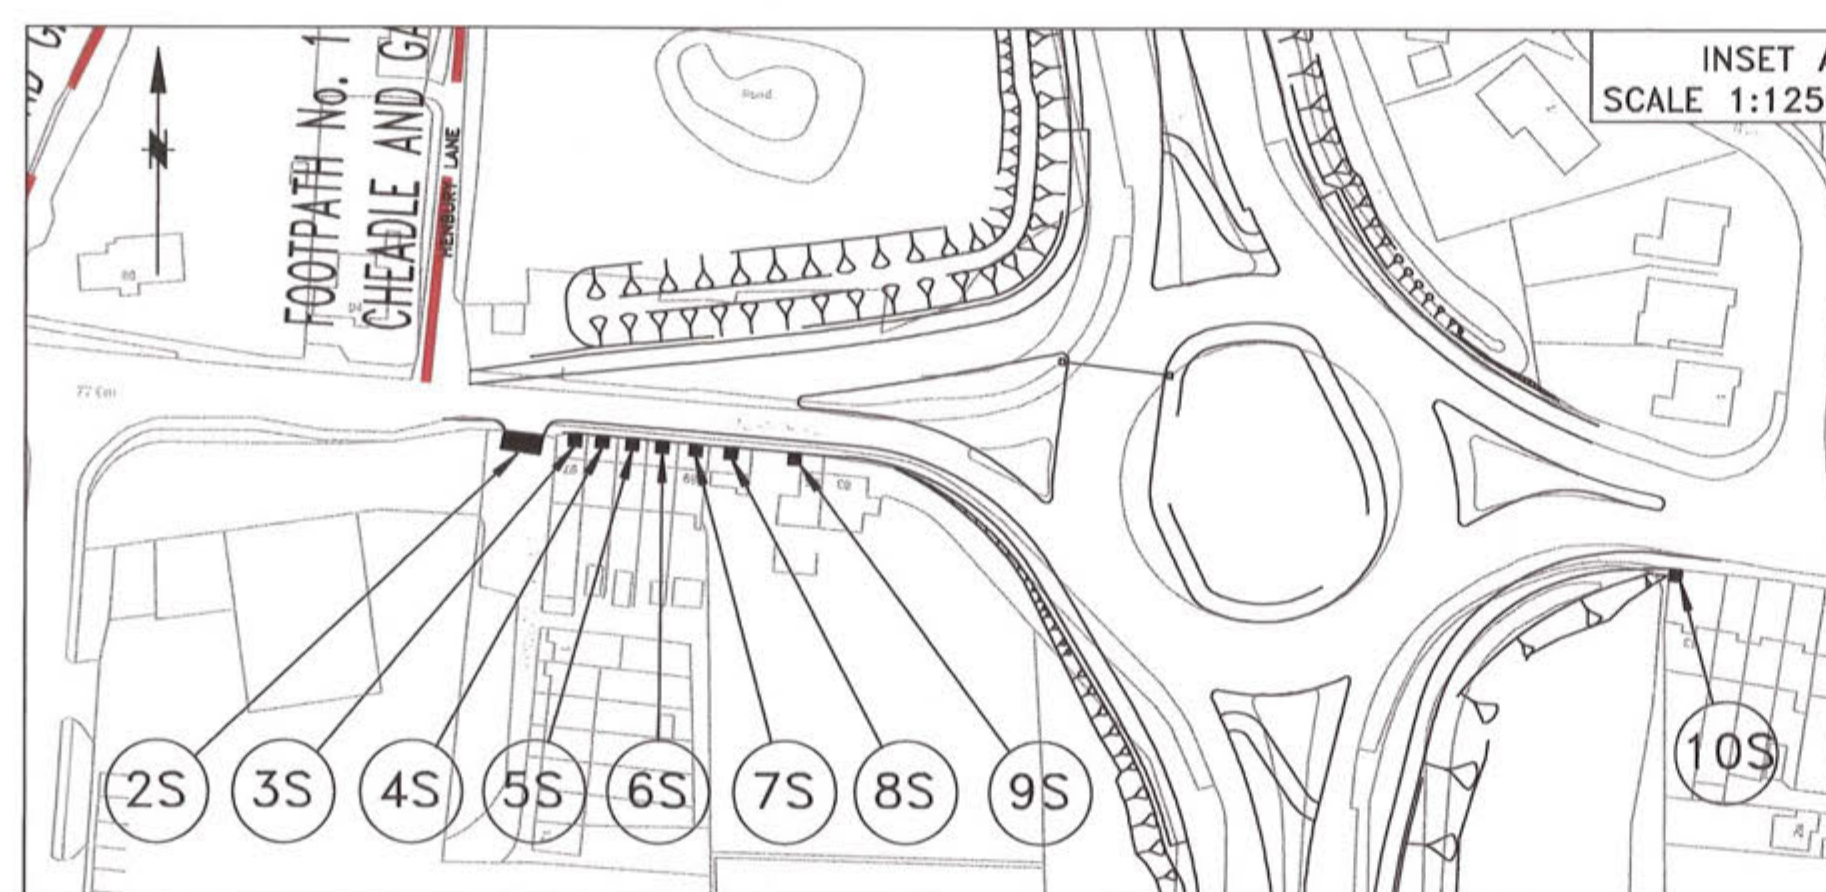
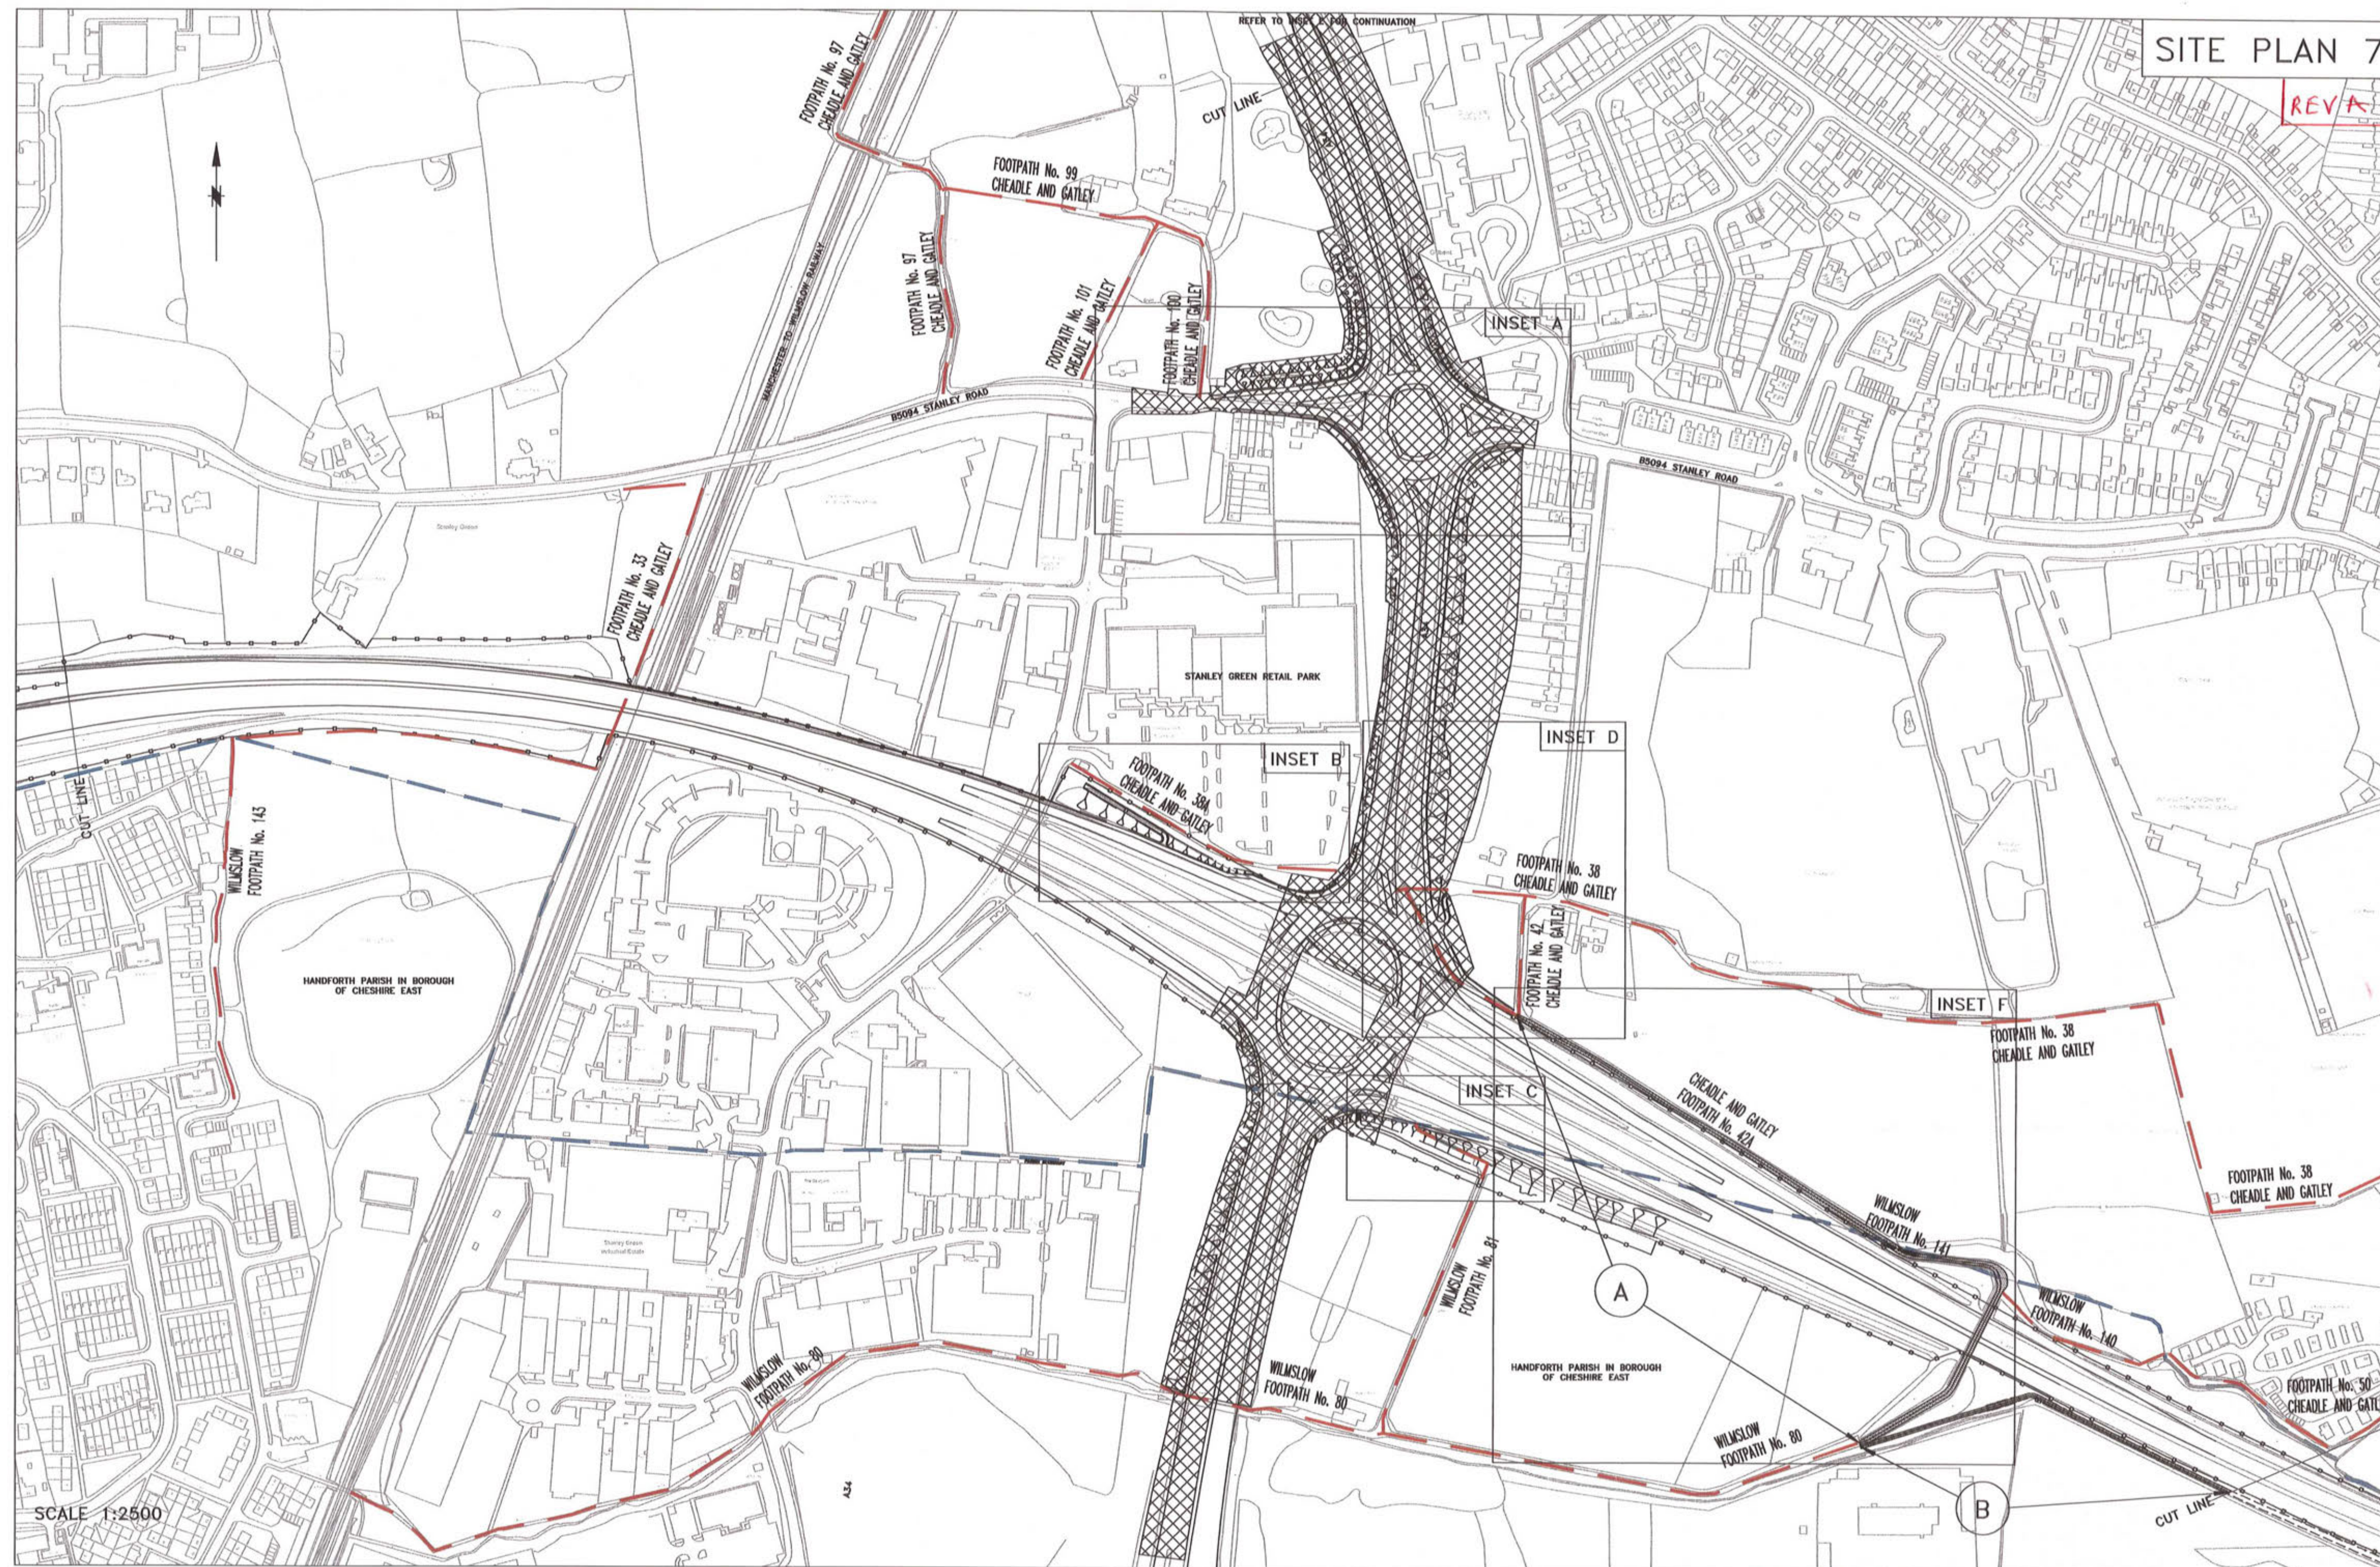
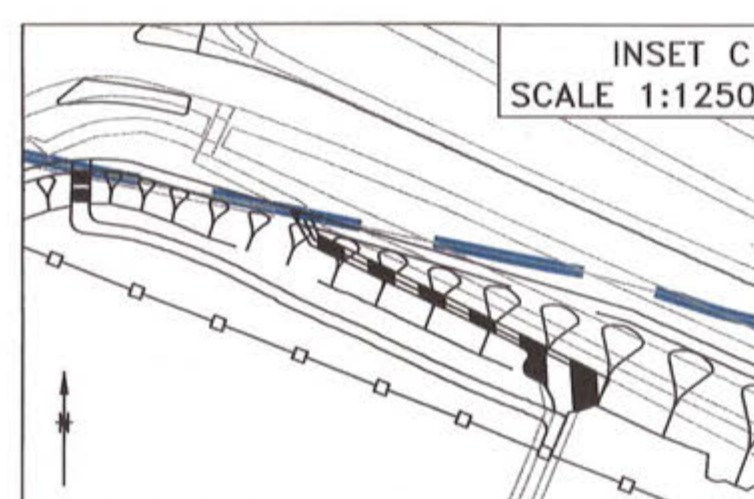
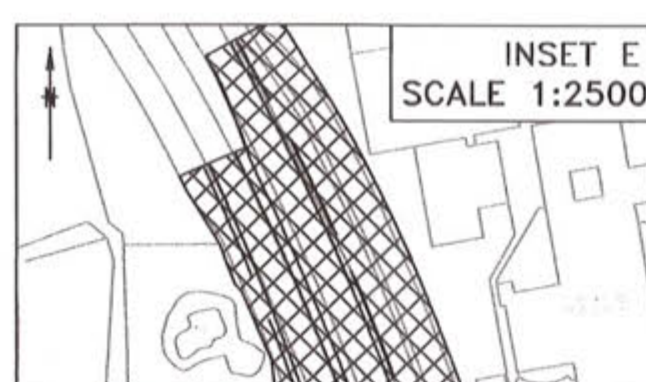
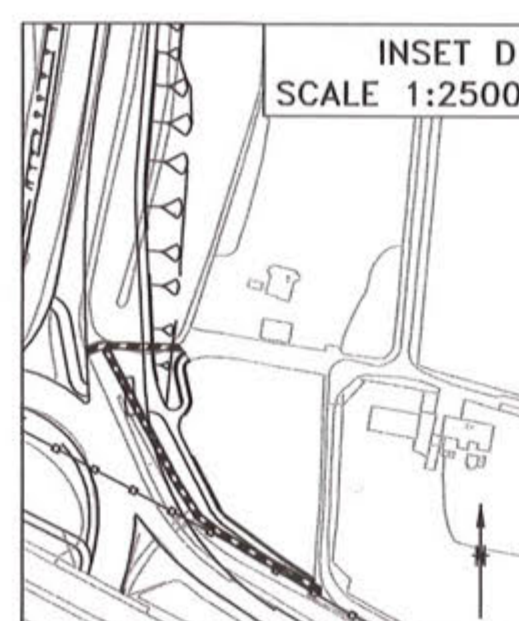


This Site Plan 7 Rev A replaces Site Plan 7 by modification by the Secretary of State for Transport upon confirmation of the Order by him

CJM

SITE PLAN 7

REV A CJM

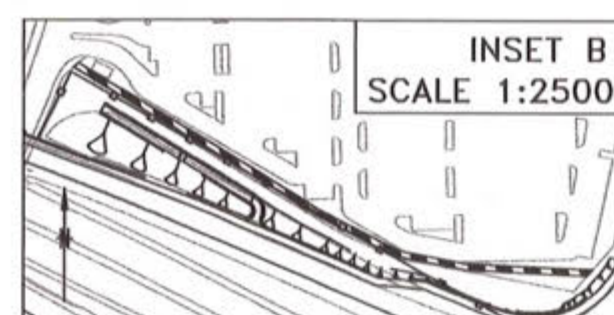

This map is reproduced from Ordnance Survey material with the permission of Ordnance Survey on behalf of the Controller of Her Majesty's Stationery Office © Crown copyright. Unauthorised reproduction infringes Crown copyright and may lead to prosecution or civil proceedings. Stockport Metropolitan Borough Council 100019571 2010

A34, A555, STANLEY GREEN, B5094 STANLEY ROAD, FOOTPATHS FP38A, FP81, FP42A AND OTHER ALTERATIONS
THE METROPOLITAN BOROUGH OF STOCKPORT (HAZEL GROVE (A6)
TO MANCHESTER AIRPORT A555 CLASSIFIED ROAD) SIDE ROADS ORDER 2013

0 125 250
SCALE 1:2500

0 75 125
SCALE 1:1250