


**CPO AND ROUTE
SITE PLAN 9**

-  Easement Land
-  CPO Land
-  Replacement Public Open Space
-  Environmental/Ecological Mitigation
-  Watercourse

© Crown copyright and database rights 2014
Ordnance Survey 100019571

Date: 7th August 2014
Scale: 1:1200 @ A0
GIS Task Ref: 4479_9b

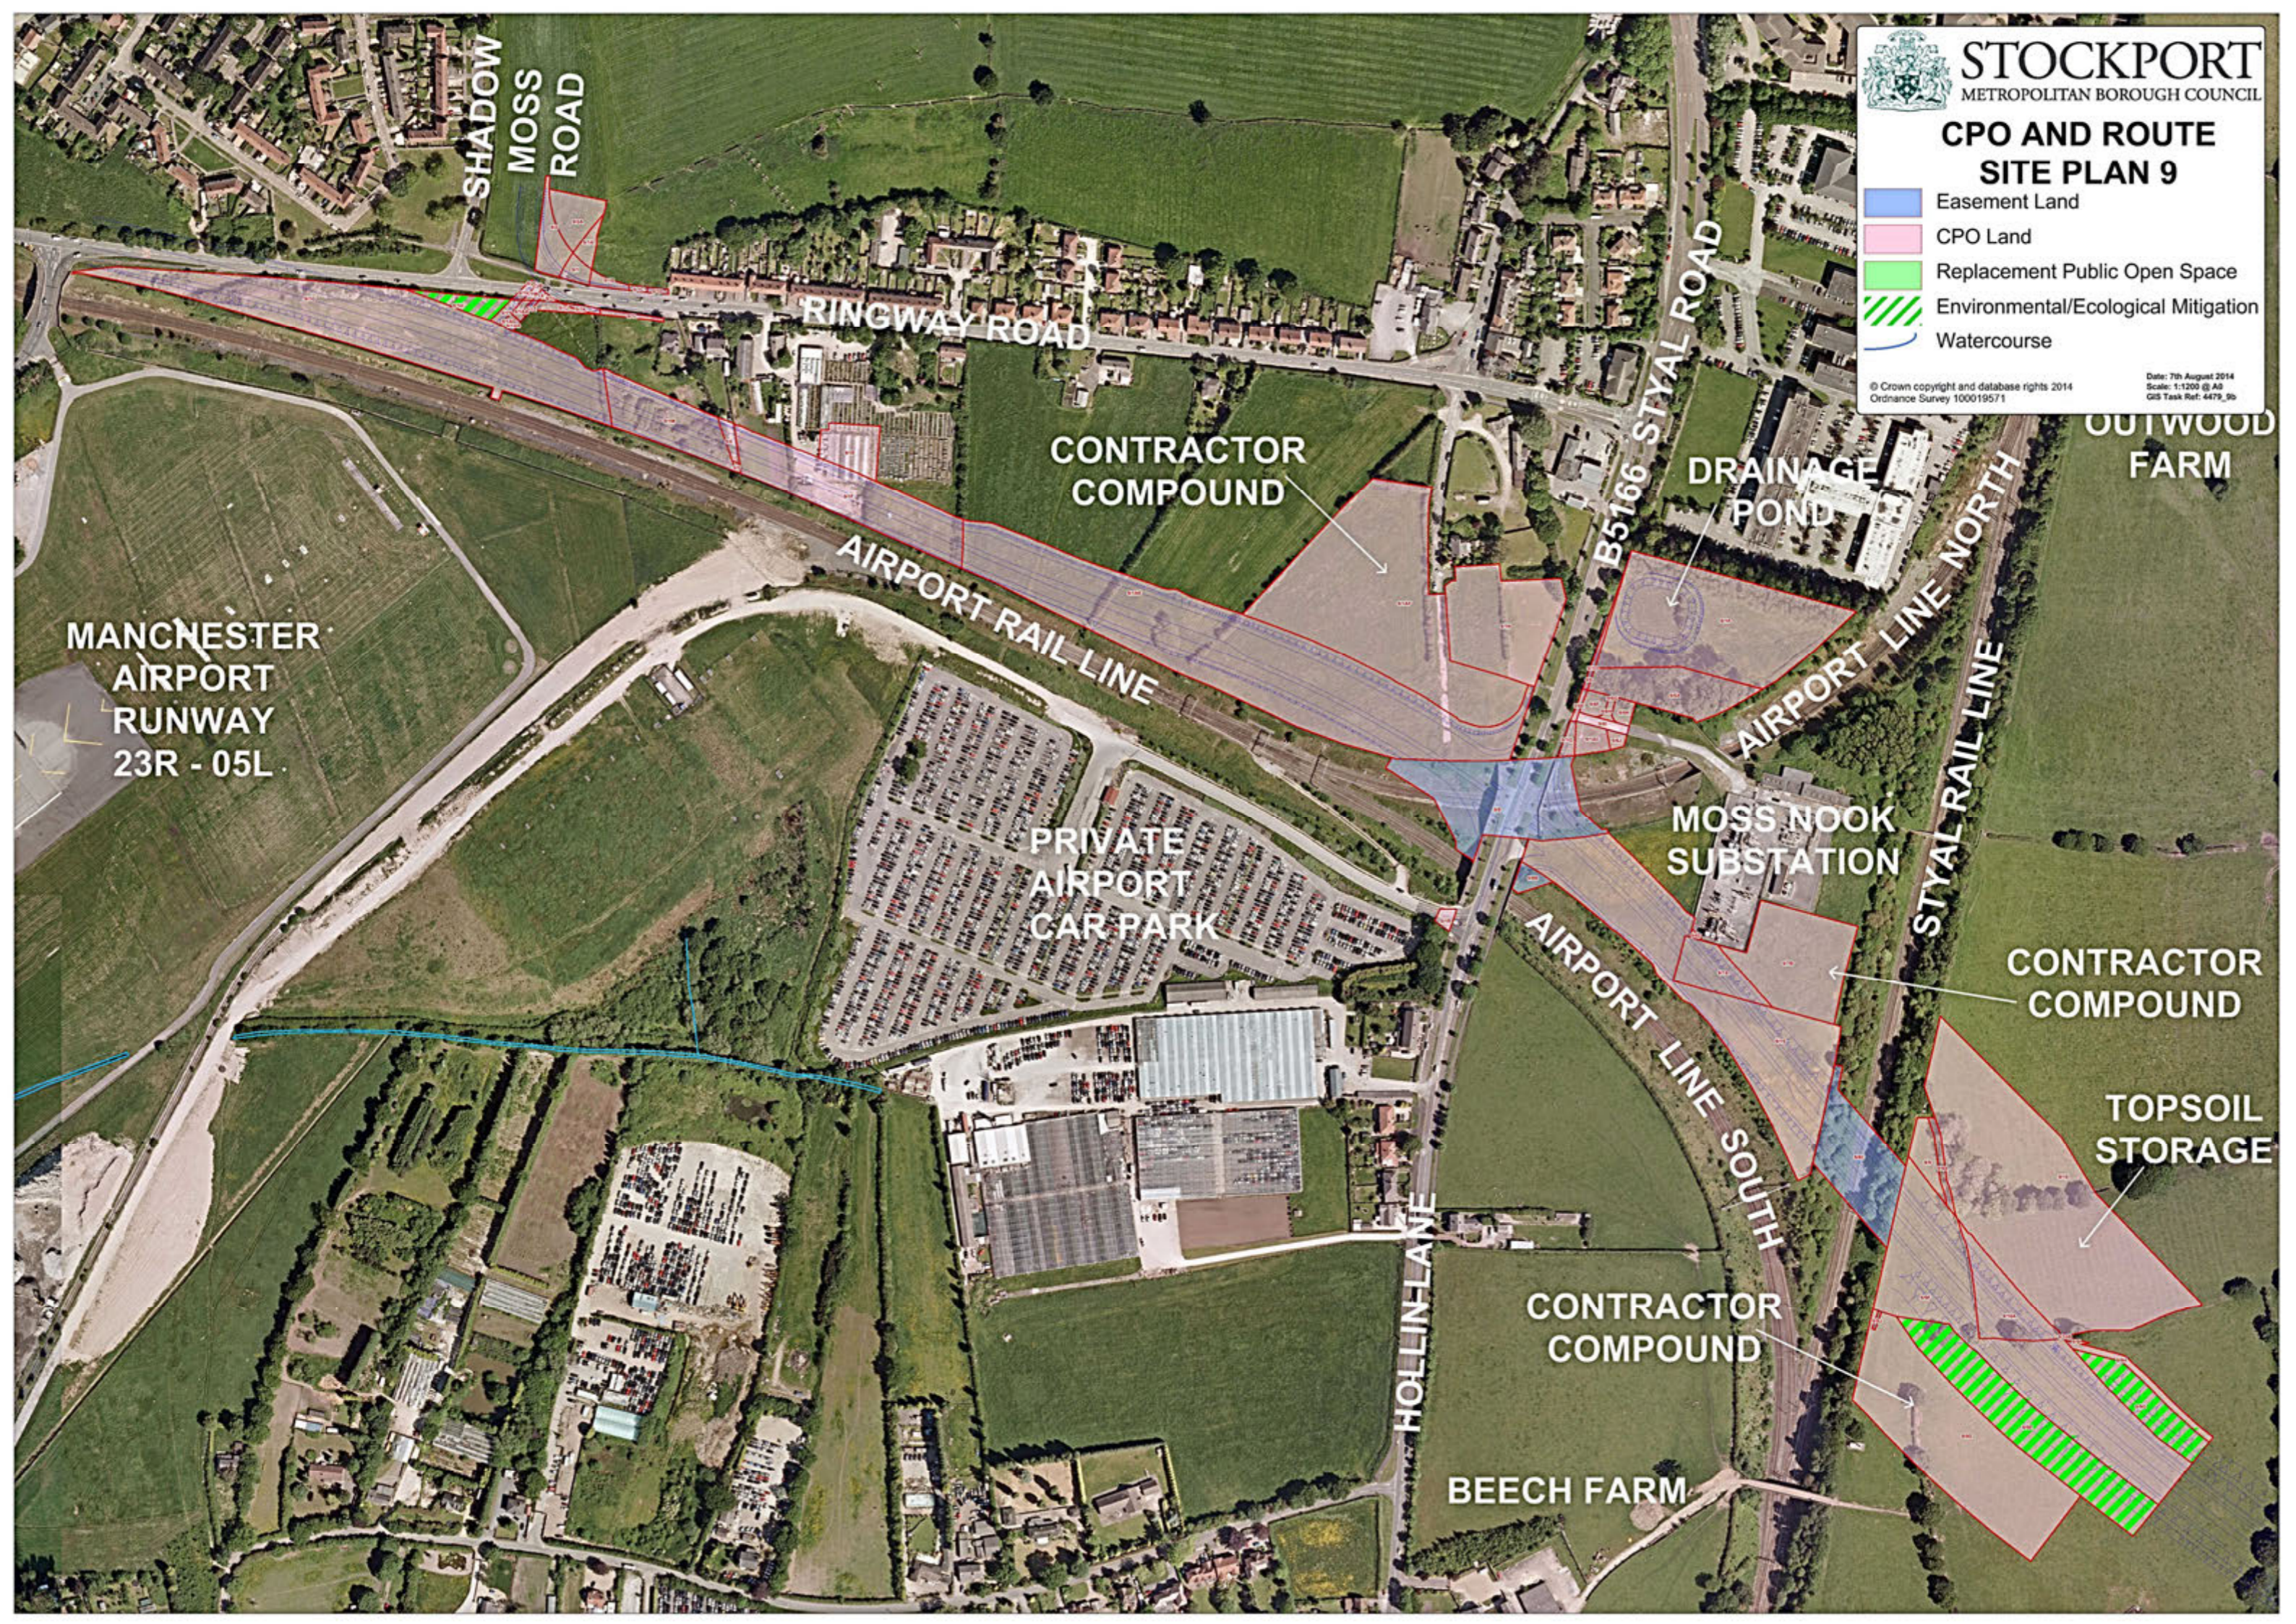

MANCHESTER
AIRPORT
RUNWAY
23R - 05L

RINGWAY ROAD

SHADOW
MOSS
ROAD

CONTRACTOR
COMPOUND

AIRPORT RAIL LINE

B5166 STYAL ROAD

DRAINAGE
POND

OUTWOOD
FARM

AIRPORT LINE NORTH

PRIVATE
AIRPORT
CAR PARK

MOSS NOOK
SUBSTATION

AIRPORT LINE SOUTH

CONTRACTOR
COMPOUND

TOPSOIL
STORAGE

HOLLIN LANE

CONTRACTOR
COMPOUND

BEECH FARM