



This map is reproduced from Ordnance Survey material with the permission of Ordnance Survey on behalf of the Controller of Her Majesty's Stationery Office © Crown copyright. Unauthorised reproduction infringes Crown copyright and may lead to prosecution or civil proceedings. Stockport Metropolitan Borough Council 100019571 2016

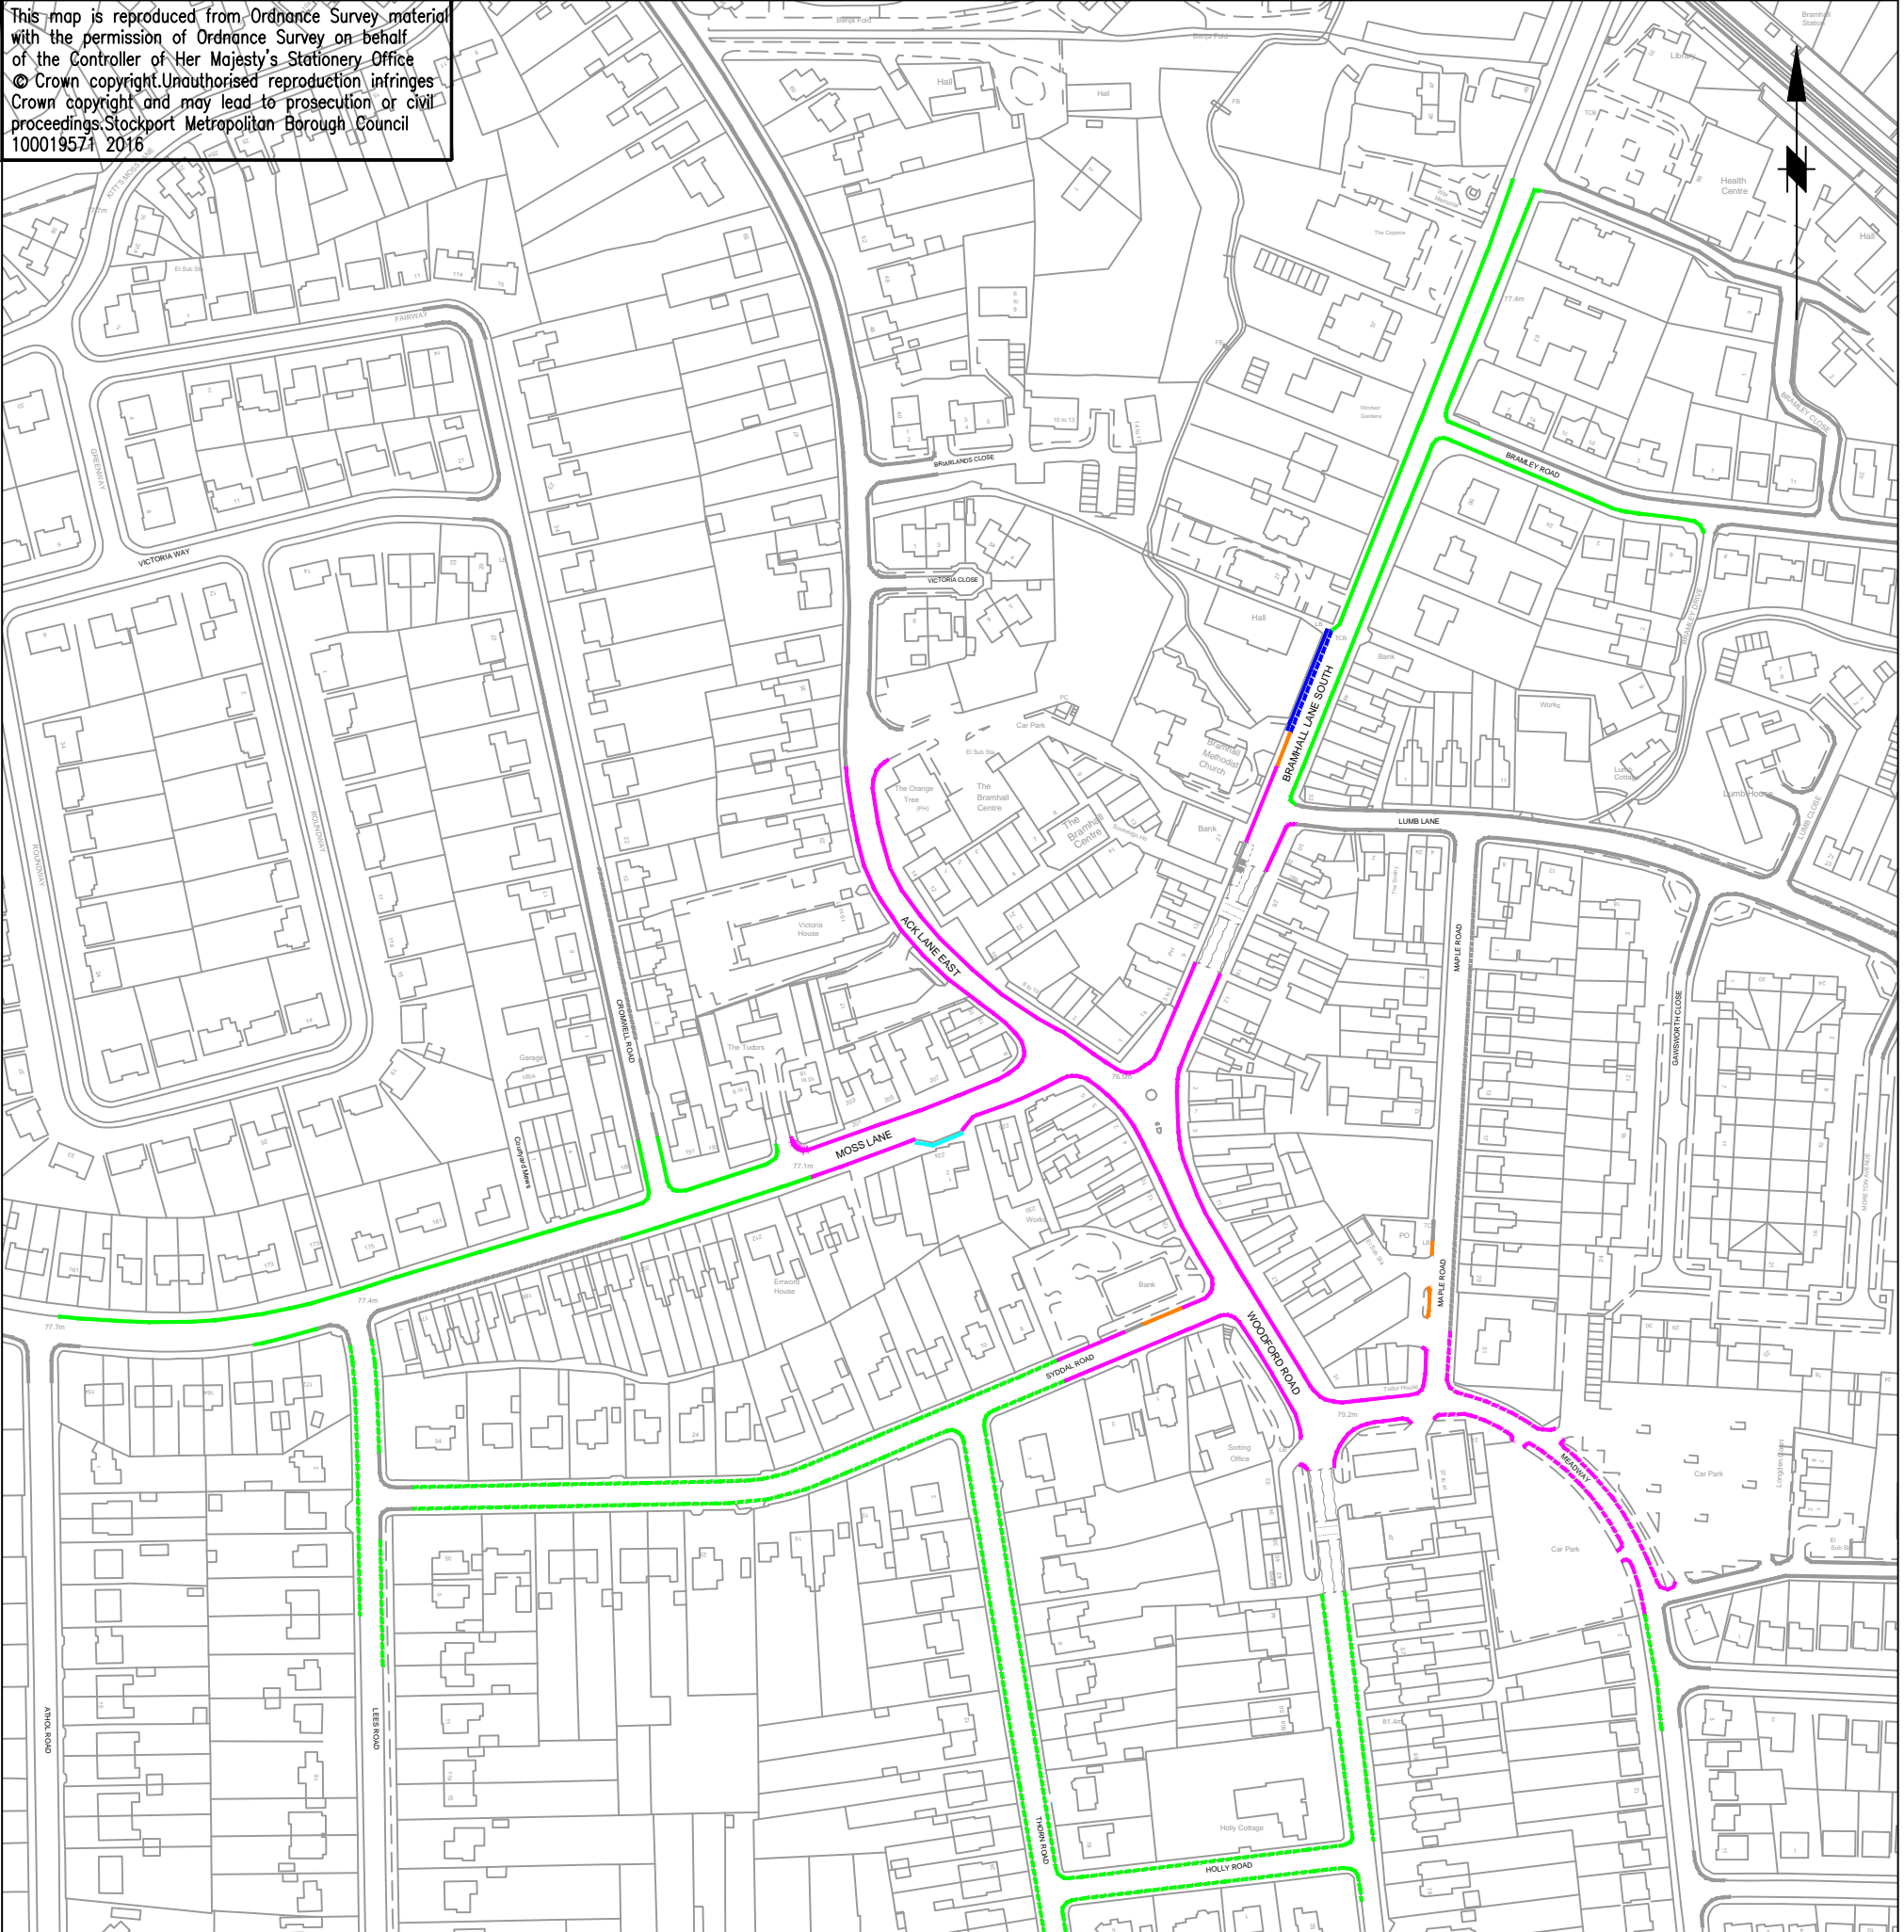

KEY:

	No Waiting 7am - 7pm & No Loading Mon-Sat 7-10am & 4-7pm
	No Waiting 7am - 7pm
	No Waiting At Any Time & No Loading Mon-Sat 7-10am & 4-7pm
	No Waiting At Any Time
	Taxis Only 7pm-Midnight & Midnight-7am
	Disabled Parking Space & Loading Only 30mins. Mon-Sat 7am-7pm
	Limited Waiting 30mins Mon-Sat 7am - 7pm No Return 1Hr
	Loading Only Mon-Sat 7am - 7pm

IMPORTANT NOTE
Please note that only proposed new restrictions & prohibitions are shown on this plan. Where no coloured line is indicated on this plan, any existing restrictions or prohibitions on street will remain.



STOCKPORT
METROPOLITAN BOROUGH COUNCIL

HIGHWAYS AND STRUCTURES
STOPFORD HOUSE
STOCKPORT SK1 3XE
Tel: 0161 474

CAROLINE SIMPSON
CORPORATE DIRECTOR
PLACE

JOB TITLE A6MARR CMM - Bramhall

Rev.	Drawn	Checked	Date	Revision Details

FILENAME				
DRAWN	ENGINEER	CHECKED	APPROVED	
GPL	GPL	PH	NW	
DATE	DATE	DATE	DATE	
02/17	02/17	02/17	02/17	
SCALE	NTS@A3	SCG No.		
DRAWING NUMBER	1013/003	Revision		
DRAWING TITLE	Bramhall Centre - TRO Proposals			