


This map is reproduced from Ordnance Survey material with the permission of Ordnance Survey on behalf of the Controller of Her Majesty's Stationery Office. © Crown copyright. Unauthorised reproduction infringes Crown copyright and may lead to prosecution or civil proceedings. Stockport Metropolitan Borough Council 100010571 2012

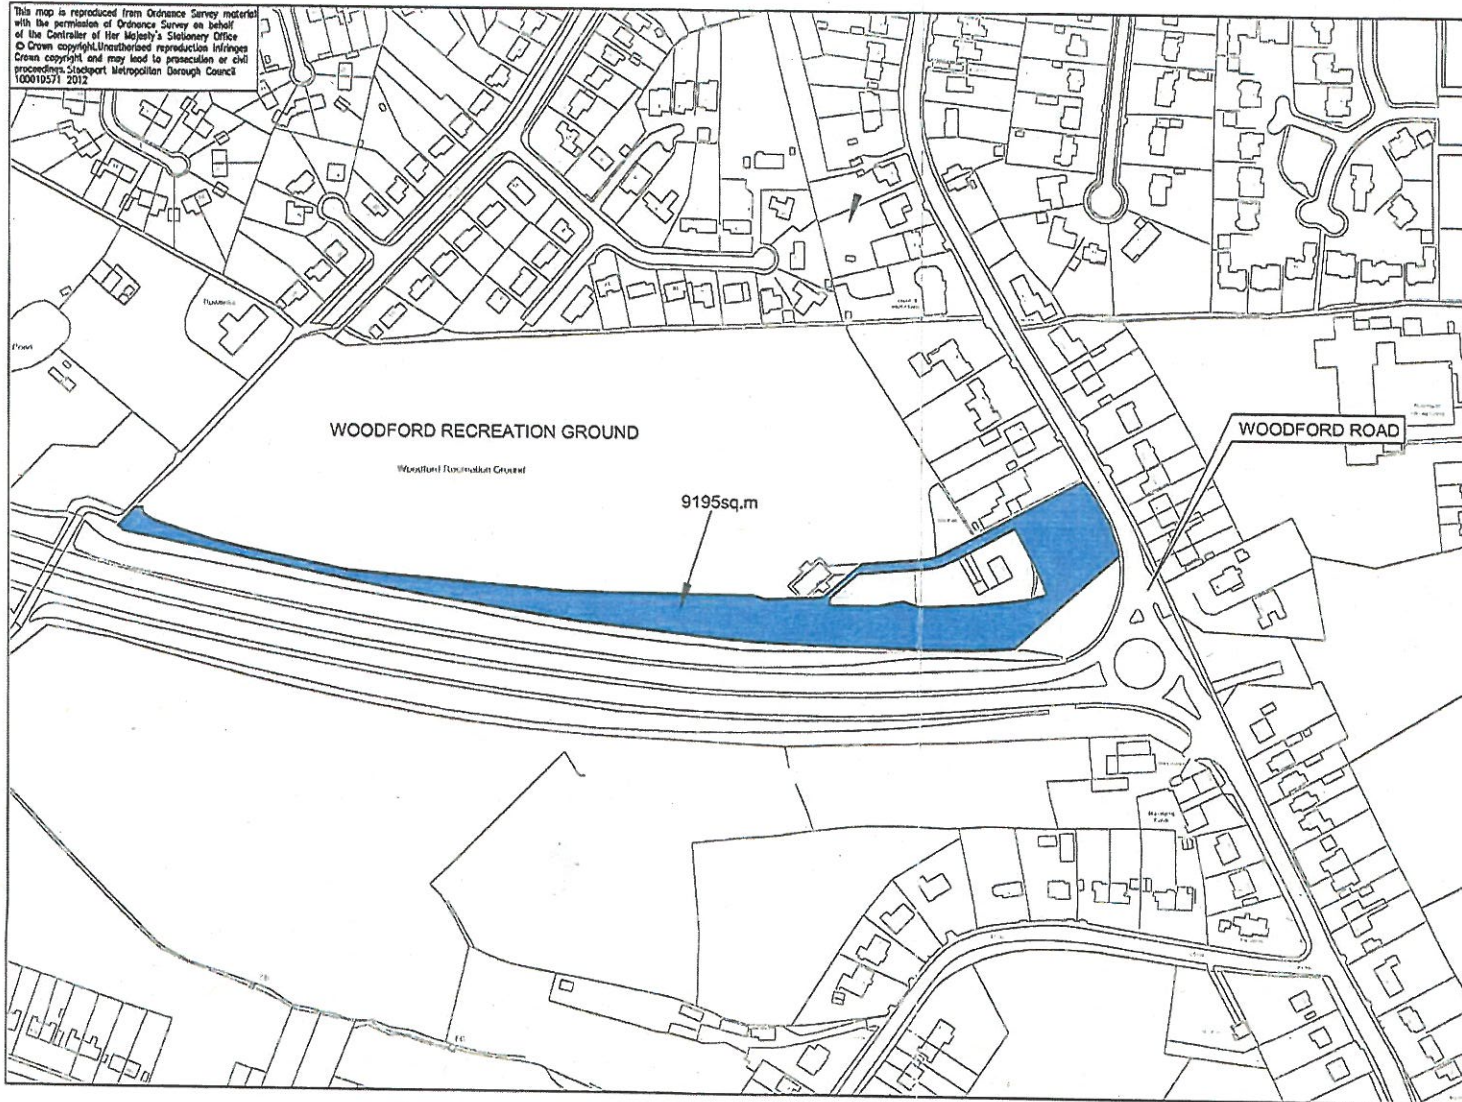

KEY



EXISTING PUBLIC OPEN SPACE
LOST TO THE RELIEF ROAD
(9195m²)

SCG JOB No.



Jim McMahon BSc. C.Eng. MICE
SERVICE DIRECTOR, MAJOR PROJECTS

HIGHWAYS AND STRUCTURES
STOCKPORT SK1 3TT
Tel : 0161 474 4351
Fax : 0161 474 4833

AMENDMENTS

DRAWN	CHECKED	DATE	No	AMENDMENT
SP	NH	20.11.13	A	EXTENT OF POS REVIEWED

JOB TITLE

A6 to MANCHESTER AIRPORT RELIEF ROAD

DRAWING TITLE

PUBLIC OPEN SPACE LAND LOST

Filename

Drawn	SEB	Engineer	NH	Checked		Approved	
Date	04.02.14	Date	04.02.14	Date		Date	
Scale	1:2500						
Drawing No.	1007/3D/DF7/A6-MA/POS/301						Revision

 PROPOSED EXCHANGE PUBLIC
OPEN SPACE
(16,722m²)

15714sq.m

1008sq.m

WOODFORD ROAD

ALBANY ROAD

SCG JOB No.



Jim McMahon BSc. C.Eng. MICE
SERVICE DIRECTOR, MAJOR PROJECTS

DRAWN	CHECKED	DATE	No	AMENDMENT
NH	NH	17.03.14	A	EXTENT OF POS REVIEWED

A6 to MANCHESTER AIRPORT RELIEF ROAD

DRAWING TITLE

PUBLIC OPEN SPACE - REPLACEMENT AREA

Drawn SEB	Engineer NH	Checked	Approved
Date 04.02.14	Date 04.02.14	Date	Date
Scale 1:2500			
Drawing No. 1007/3D/DF7/A6-MA/POS/302			Revision A