


**SECTION Y-Y**  
**SITE 19: EXTENDED BUND**  
**CHAINAGE 40930**  
**SCALE 1:250**



**SECTION Z-Z**  
**SITE 18: EXTENDED BUND**  
**CHAINAGE 41150.000**  
**SCALE 1:250**

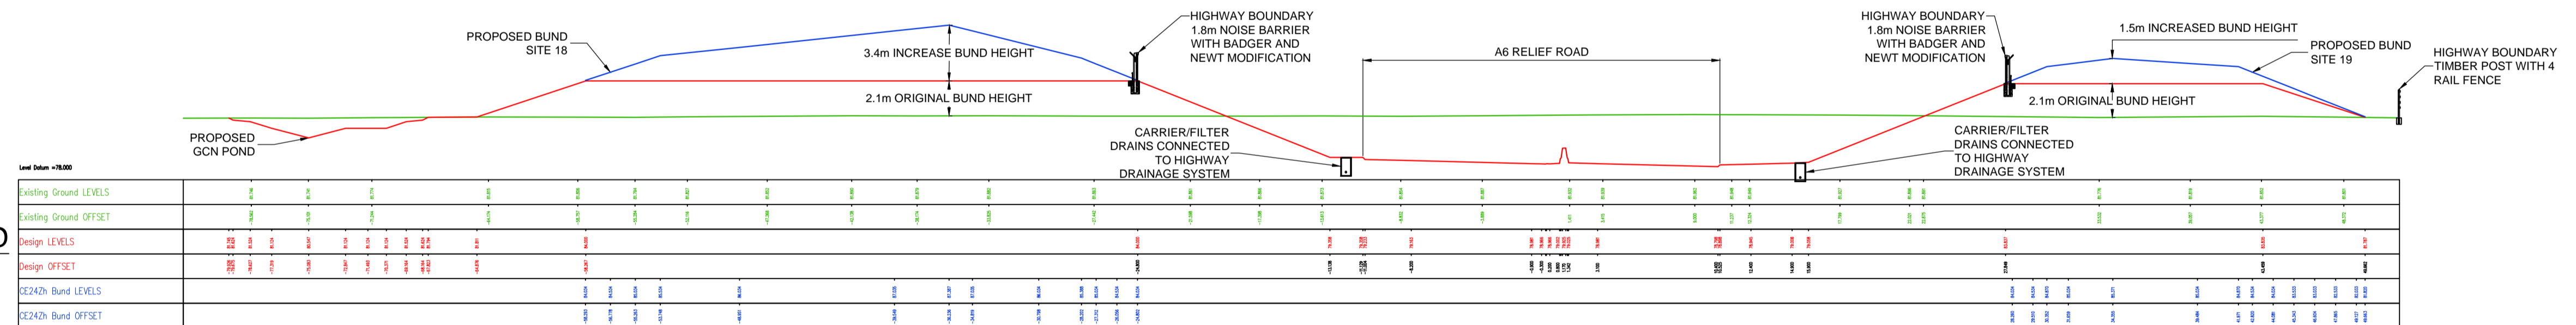