


SAFETY, HEALTH AND ENVIRONMENTAL INFORMATION
 IN ADDITION TO THE HAZARDS / RISKS NORMALLY ASSOCIATED WITH THE TYPES OF WORK DETAILED ON THIS DRAWING, NOTE THE FOLLOWING:

CONSTRUCTION
 1. THERE ARE NO KNOWN EXCEPTIONAL RISKS

MAINTENANCE / CLEANING / OPERATION
 1. THERE ARE NO KNOWN EXCEPTIONAL RISKS

DECOMMISSIONING / DEMOLITION
 1. THERE ARE NO KNOWN EXCEPTIONAL RISKS

IT IS ASSUMED THAT ALL WORKS WILL BE CARRIED OUT BY A COMPETENT CONTRACTOR WORKING, WHERE APPROPRIATE, TO AN APPROVED METHOD STATEMENT. REFER TO HAZARD LOG DOCUMENT NO. A6MARR-1-W-30-006-RA-001.

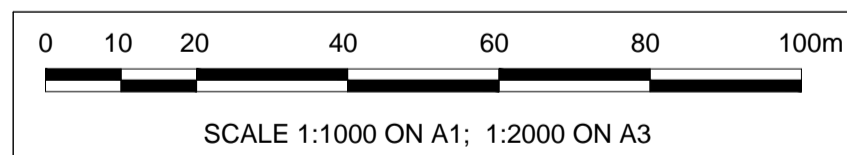

© CROWN COPYRIGHT AND DATABASE RIGHTS 2014 ORDNANCE SURVEY 100019571 (STOCKPORT METROPOLITAN BOROUGH COUNCIL).

REV.	DATE	AMENDMENT DETAILS	ORIG	CHK'D	ENG	CAT II	APP'D
CO	11.12.15	FOR CONSTRUCTION	HCD	BJ			MW

NOTES		PROPOSED FENCING	
	EXISTING RETAINED TREE		T4 WITH 4 RAIL FENCING
	EXISTING RETAINED TREE GROUP OR VEGETATION		T4 WITH BADGER AND OTTER FENCING
	EXISTING WATERCOURSE		PALISADE FENCE
	EXISTING PONDS		PALISADE FENCE WITH BADGER PROOFING
	LE 1.1 AMENITY GRASSLAND		VERTICAL GREAT CRESTED NEWT FENCING
	LE 1.3 SPECIES RICH (CONSERVATION GRASSLAND)		ONE-WAY GREAT CRESTED NEWT FENCING
	LE 1.6 OPEN GRASSLAND		T4 WITH STOCK PROOF NETTING
	LE 1.7 AGRICULTURAL HANDBACK		T4 WITH EQUINE NETTING
	LE 2.1 WOODLAND		T4 WITH STOCK PROOF NETTING AND 2 BARB WIRE STRANDS
	LE 2.4 LINEAR BELTS OF SHRUBS & TREES		T4 WITH BADGER NETTING AND 2 BARB WIRE STRANDS
	LE 2.5 SHRUBS WITH INTERMITTENT TREES		1.8M NOISE BARRIER WITH BADGER MESH
	LE 2.6 SHRUBS		1.8M NOISE BARRIER WITH BADGER AND OTTER (MAMMAL) MESH
	LE 2.8 SCRUB		3M NOISE BARRIER
	LE 2.7 INDIVIDUAL TREES		
	LE 4.4 NATIVE SPECIES HEDGEROW WITH TREES		
	PROPOSED WATERCOURSE DIVERSIONS		
	PROPOSED PONDS: POND CREATION FOR GREAT CRESTED NEWT MITIGATION AND HABITAT IMPROVEMENT		
	PROPOSED PONDS: DRAINAGE ATTENUATION PONDS		
	PROPOSED ECOLOGICAL FEATURES: BAT HOP		
	LE 7.1 GRASSCRETE		
	GREAT CRESTED NEWT HIBERNACULUM		
	LOG PILE		
	PLOT BOUNDARY		

Client:

Project: **A6 TO MANCHESTER AIRPORT RELIEF ROAD**

Drawn: HCD, Checked: BJ, Approved: MW, Scale: 1:1000

Date: 11.12.2015, Date: 11.12.2015, Date: 11.12.2015, Original drawing size: 841 x 594 - A1

Drawing No: A6MARR-1-W-30-001-DR-001, Rev: CO

LANDSCAPE DESIGN SECTION 1 SHEET 1 of 7			
Drawn: HCD	Checked: BJ	Approved: MW	Scale: 1:1000
Date: 11.12.2015	Date: 11.12.2015	Date: 11.12.2015	Original drawing size: 841 x 594 - A1
Drawing No: A6MARR-1-W-30-001-DR-001	Rev: CO		