


This drawing has been prepared for the use of AECOM's Grontmij's client. It may not be used, modified or relied upon by third parties, except as agreed by AECOM's Grontmij's client. AECOM's Grontmij's client is responsible for the accuracy and reliability of the information provided. AECOM's Grontmij's client is not liable for any loss or damage, including consequential loss, arising from the use of this drawing without AECOM's Grontmij's client's written consent. The accuracy of the information provided is not guaranteed and shall be deemed to be the responsibility of the client.



FOR DETAILS OF SURROUNDING MARKINGS AND MISCELLANEOUS TEXT PLEASE REFER TO DRAWING A6MARR-A-M-12-004-DR-004

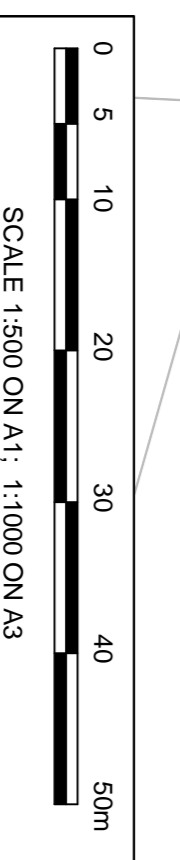

**SAFETY, HEALTH AND ENVIRONMENTAL INFORMATION**  
 IN ADDITION TO THE HAZARDS / RISKS NORMALLY ASSOCIATED WITH THE TYPES OF WORK DETAILED ON THIS DRAWING, NOTE THE FOLLOWING:

**CONSTRUCTION**  
 1. THERE ARE NO KNOWN EXCEPTIONAL RISKS  
 MAINTENANCE / CLEANING / OPERATION  
 1. THERE ARE NO KNOWN EXCEPTIONAL RISKS  
 IT IS ASSUMED THAT ALL WORKS WILL BE CARRIED OUT BY A COMPETENT CONTRACTOR WORKING, WHERE APPROPRIATE, TO AN APPROVED METHOD STATEMENT. REFER TO HAZARD LOG DOCUMENT NO. A6MARR-3-W-12-004-RA-001.

**NOTES CONTINUED**  
 8. FOR DETAILS OF ROAD MARKINGS SPECIFICATIONS REFER TO ROAD MARKINGS SPECIFICATION APPENDIX A6MARR-Q-W-12-004-SP-001.

9. ROAD STUDS - MAINLINE (A655)  
 NEAR-SIDE EDGE OF CARRIAGEWAY:  
 LANE MARKINGS UNIDIRECTIONAL STUDS TO BE AT 18m CENTRES PLACED IN THE GAPS BETWEEN PARTS OF MARKING TO DIAGRAM 1005.1  
 OFFSIDE EDGE OF CARRIAGEWAY:  
 AMBERRED COLOURED BI-DIRECTIONAL STUDS AT 18m CENTRES TO BE PLACED AT THE SIDE OF AND ADJACENT TO MARKING TO DIAGRAM 1012.3  
 WHITE COLOURED UNIDIRECTIONAL STUDS TO BE AT 9m CENTRES PLACED IN THE GAPS BETWEEN PARTS OF MARKING TO DIAGRAM 1004.1

**NOTES**

- ALL ROAD MARKINGS ARE TO BE IN ACCORDANCE WITH TRAFFIC SIGNS REGULATIONS (GENERAL DIRECTIONS) 2002 AND THE TRAFFIC SIGNS (AMENDMENT) (NO. 2) REGULATIONS AND GENERAL DIRECTIONS 2011.
- WHERE NEW ROAD MARKINGS THE INTO EXISTING ROAD MARKINGS, THE EXISTING ROAD MARKINGS ARE TO BE REMOVED AS NECESSARY.
- FOR DETAILS OF CHEVRON MARKINGS SEE HIGHWAY CONSTRUCTION DETAILS DRAWING D4.
- ROAD STUDS ARE TO BE LAID IN ACCORDANCE WITH HIGHWAY CONSTRUCTION DETAILS (HCD) SERIES D DRAWINGS D1 TO D8 WHERE APPROPRIATE. ALL ROAD STUDS ARE TO BE SPACED IN ACCORDANCE WITH PARAGRAPH 6.12 OF CHAPTER 5 OF THE TRAFFIC SIGNS MANUAL (DETAILS AVAILABLE ON REQUEST).
- DRAINAGE GAPS IN RAISED RIB MARKINGS ARE TO BE PROVIDED IN ACCORDANCE WITH TRAFFIC SIGNS MANUAL CHAPTER 5.
- SPACING OF RAISED RIBS ON THE DUAL CARRIAGEWAY AND SLIP ROADS ARE TO BE IN ACCORDANCE WITH TRAFFIC SIGNS MANUAL CHAPTER 5.
- THE WORD 'SLOW' TO DIAGRAM 1024.1 IS TO BE 160mm WHERE SPEED LIMIT IS 40mph OR LESS AND 200mm WHERE THE SPEED LIMIT IS GREATER THAN 40mph.

REV.	DATE	AMENDMENT DETAILS	ORIG	CHK'D	ENG	CAT II	APPD
C2	21/10/15	ROUNDABOUT ROAD MARKINGS AMBERED	JE	RT			ACR
C1	09/09/15	ISSUE FOR CONSTRUCTION	JE	RT			ACR

Client: **Cheshire East Council** **STOCKPORT METROPOLITAN BOROUGH COUNCIL** **MANCHESTER CITY COUNCIL**

Project: **A6 TO MANCHESTER AIRPORT RELIEF ROAD**

Title: **ROAD MARKINGS WORK SECTION 3 SHEET 8 OF 8**

Drawn: JE  
 Checked: RT  
 Date: 09/09/15

Approved: ACR  
 Scale: 1:500  
 Date: 09/09/15  
 Original Drawing Size: 841 x 594 - A1

Drawn No: A6MARR-3-W-12-004-DR-008  
 Rev: C2

Logos: **carillion**, **MORGAN SINDALL**, **AECOM**, **Grontmij**

Project: **A6 TO MANCHESTER AIRPORT RELIEF ROAD**

Title: **ROAD MARKINGS WORK SECTION 3 SHEET 8 OF 8**

Drawn: JE  
 Checked: RT  
 Date: 09/09/15

Approved: ACR  
 Scale: 1:500  
 Date: 09/09/15  
 Original Drawing Size: 841 x 594 - A1

Drawn No: A6MARR-3-W-12-004-DR-008  
 Rev: C2