




SAFETY, HEALTH AND ENVIRONMENTAL INFORMATION
 IN ADDITION TO THE HAZARDS / RISKS NORMALLY ASSOCIATED WITH THE TYPES OF WORK DETAILED ON THIS DRAWING, NOTE THE FOLLOWING:

CONSTRUCTION
 1. THERE ARE NO KNOWN EXCEPTIONAL RISKS

MAINTENANCE / CLEANING / OPERATION
 1. THERE ARE NO KNOWN EXCEPTIONAL RISKS

DECOMMISSIONING / DEMOLITION
 1. THERE ARE NO KNOWN EXCEPTIONAL RISKS

IT IS ASSUMED THAT ALL WORKS WILL BE CARRIED OUT BY A COMPETENT CONTRACTOR WORKING, WHERE APPROPRIATE, TO AN APPROVED METHOD STATEMENT. REFER TO HAZARD LOG DOCUMENT NO. A6MARR-3-W-30-006-RA-001.

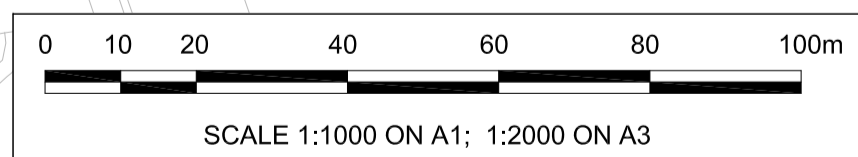

© CROWN COPYRIGHT AND DATABASE RIGHTS 2014 ORDNANCE SURVEY 100019571 (STOCKPORT METROPOLITAN BOROUGH COUNCIL).

REV.	DATE	AMENDMENT DETAILS	ORIG	CHK'D	ENG	CAT II	APP'D
CO	15.12.15	FOR CONSTRUCTION	HCD	BJ	-	-	MW

NOTES

<p>EXISTING FEATURES</p> <ul style="list-style-type: none"> EXISTING RETAINED TREE EXISTING RETAINED TREE GROUP OR VEGETATION EXISTING WATERCOURSES EXISTING PONDS 	<p>PROPOSED FEATURES</p> <ul style="list-style-type: none"> LE 1.1 AMENITY GRASSLAND LE 1.3 SPECIES RICH (CONSERVATION GRASSLAND) LE 1.6 OPEN GRASSLAND LE 1.7 AGRICULTURAL HANDBACK LE 2.1 WOODLAND LE 2.4 LINEAR BELTS OF SHRUBS & TREES LE 2.5 SHRUBS WITH INTERMITTENT TREES LE 2.6 SHRUBS LE 2.8 SCRUB LE 2.7 INDIVIDUAL TREES 	<p>PROPOSED FENCING</p> <ul style="list-style-type: none"> LE 4.4 NATIVE SPECIES HEDGEROW WITH TREES PROPOSED WATERCOURSE DIMENSIONS PROPOSED ECOLOGICAL FEATURES: BAT HOP LE 7.1 GRASSCRETE GREAT CRESTED NEWT HIBERNACULAR LOG PILE PLOT BOUNDARY 	<p>PROPOSED ECOLOGICAL FEATURES:</p> <ul style="list-style-type: none"> T4 FENCING BADGER FENCING BADGER AND OTTER FENCING PALISADE FENCE PALISADE FENCE WITH BADGER NETTING VERTICAL GREAT CRESTED NEWT FENCING ONE-WAY GREAT CRESTED NEWT FENCING PROPOSED ECOLOGICAL FEATURES: STOCK PROOF NETTING STOCK PROOF AND BADGER MESH 1.8M NOISE BARRIER 1.8M NOISE BARRIER WITH BADGER MESH 1.8M NOISE BARRIER WITH BADGER AND OTTER (ANIMAL) NETTING 3M NOISE BARRIER 3M NOISE BARRIER WITH BADGER AND OTTER (ANIMAL) MESH CHANGE IN FENCE TYPE
---	---	---	---

Client:

Cheshire East Council

STOCKPORT METROPOLITAN BOROUGH COUNCIL

MANCHESTER CITY COUNCIL

Project:

A6 TO MANCHESTER AIRPORT
RELIEF ROAD

Drawn: HCD, Checked: BJ, Approved: MW, Scale: 1:1000

Date: 15.12.2015, Date: 15.12.2015, Date: 15.12.2015, Original drawing size: 841 x 594 - A1

Drawing No. A6MARR-3-W-30-001-DR-004, Rev: C0

AECOM Grontmij

Title:

LANDSCAPE DESIGN
SECTION 3
SHEET 4 OF 5