


SAFETY, HEALTH AND ENVIRONMENTAL INFORMATION
 IN ADDITION TO THE HAZARDS / RISKS NORMALLY ASSOCIATED WITH THE TYPES OF WORK DETAILED ON THIS DRAWING, NOTE THE FOLLOWING:

CONSTRUCTION
 1. THERE ARE NO KNOWN EXCEPTIONAL RISKS

MAINTENANCE / CLEANING / OPERATION
 1. THERE ARE NO KNOWN EXCEPTIONAL RISKS

DECOMMISSIONING / DEMOLITION
 1. THERE ARE NO KNOWN EXCEPTIONAL RISKS

IT IS ASSUMED THAT ALL WORKS WILL BE CARRIED OUT BY A COMPETENT CONTRACTOR WORKING, WHERE APPROPRIATE, TO AN APPROVED METHOD STATEMENT. REFER TO HAZARD LOG DOCUMENT NO. A6MARR-1-W-30-006-RA-001.

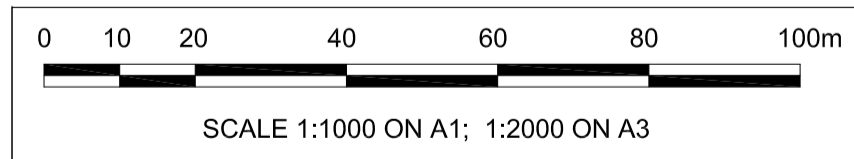

© CROWN COPYRIGHT AND DATABASE RIGHTS 2014 ORDNANCE SURVEY 100019571 (STOCKPORT METROPOLITAN BOROUGH COUNCIL).

REV.	DATE	AMENDMENT DETAILS	ORIG	CHK'D	ENG	CAT II	APP'D
CO	14.12.15	FOR CONSTRUCTION	HCD	BJ			MW

NOTES

<p>EXISTING FEATURES</p> <ul style="list-style-type: none"> EXISTING RETAINED TREE EXISTING RETAINED TREE GROUP OR VEGETATION EXISTING WATERCOURSES EXISTING PONDS 	<p>PROPOSED FEATURES</p> <ul style="list-style-type: none"> LE 1.1 AMENITY GRASSLAND LE 1.3 SPECIES RICH (CONSERVATION GRASSLAND) LE 1.6 OPEN GRASSLAND LE 1.7 AGRICULTURAL HANDBACK LE 2.1 WOODLAND LE 2.4 LINEAR BELTS OF SHRUBS & TREES LE 2.5 SHRUBS WITH INTERMITTENT TREES LE 2.6 SHRUBS LE 2.7 INDIVIDUAL TREES LE 4.3 NATIVE SPECIES HEDGEROW 	<p>PROPOSED FENCING</p> <ul style="list-style-type: none"> LE 4.3 NATIVE SPECIES HEDGEROW PROPOSED WATERCOURSE DIMENSIONS PROPOSED POND: POND CREATION FOR GREAT CRESTED NEWT MITIGATION AND HABITAT IMPROVEMENT PROPOSED POND: DRAINAGE ATTENUATION POND PROPOSED ECOLOGICAL FEATURES: BAT HOP LE 7.1 GRASSCRETE GREAT CRESTED NEWT HIBERNACULAR LOG PILE PLOT BOUNDARY 	<p>PROPOSED FENCING</p> <ul style="list-style-type: none"> T4 FENCING PROPOSED ECOLOGICAL FEATURES: BADGER FENCING PALISADE FENCE VERTICAL GREAT CRESTED NEWT FENCING ONE-WAY GREAT CRESTED NEWT FENCING PROPOSED ECOLOGICAL FEATURES: STOCK PROOF NETTING STOCK PROOF AND BARBED WIRE 1.8M NOISE BARRIER 1.8M NOISE BARRIER WITH BADGER AND NEWT MODIFICATION 3M NOISE BARRIER WITH BADGER AND NEWT MODIFICATION CHANGE IN FENCE TYPE
---	--	--	--

Client:

Cheshire East Council

STOCKPORT METROPOLITAN BOROUGH COUNCIL

MANCHESTER CITY COUNCIL

Project:

A6 TO MANCHESTER AIRPORT RELIEF ROAD

carillion MORGAN SINDALL

AECOM Grontmij

Title: LANDSCAPE DESIGN SECTION 4 SHEET 3 OF 5

Drawn: HCD	Checked: BJ	Approved: MW	Scale: 1:1000
Date: 14.12.2015	Date: 14.12.2015	Date: 14.12.2015	Original drawing size: 841 x 594 - A1
Drawing No. A6MARR-4-W-30-001-DR-003	Rev: C0		