


N

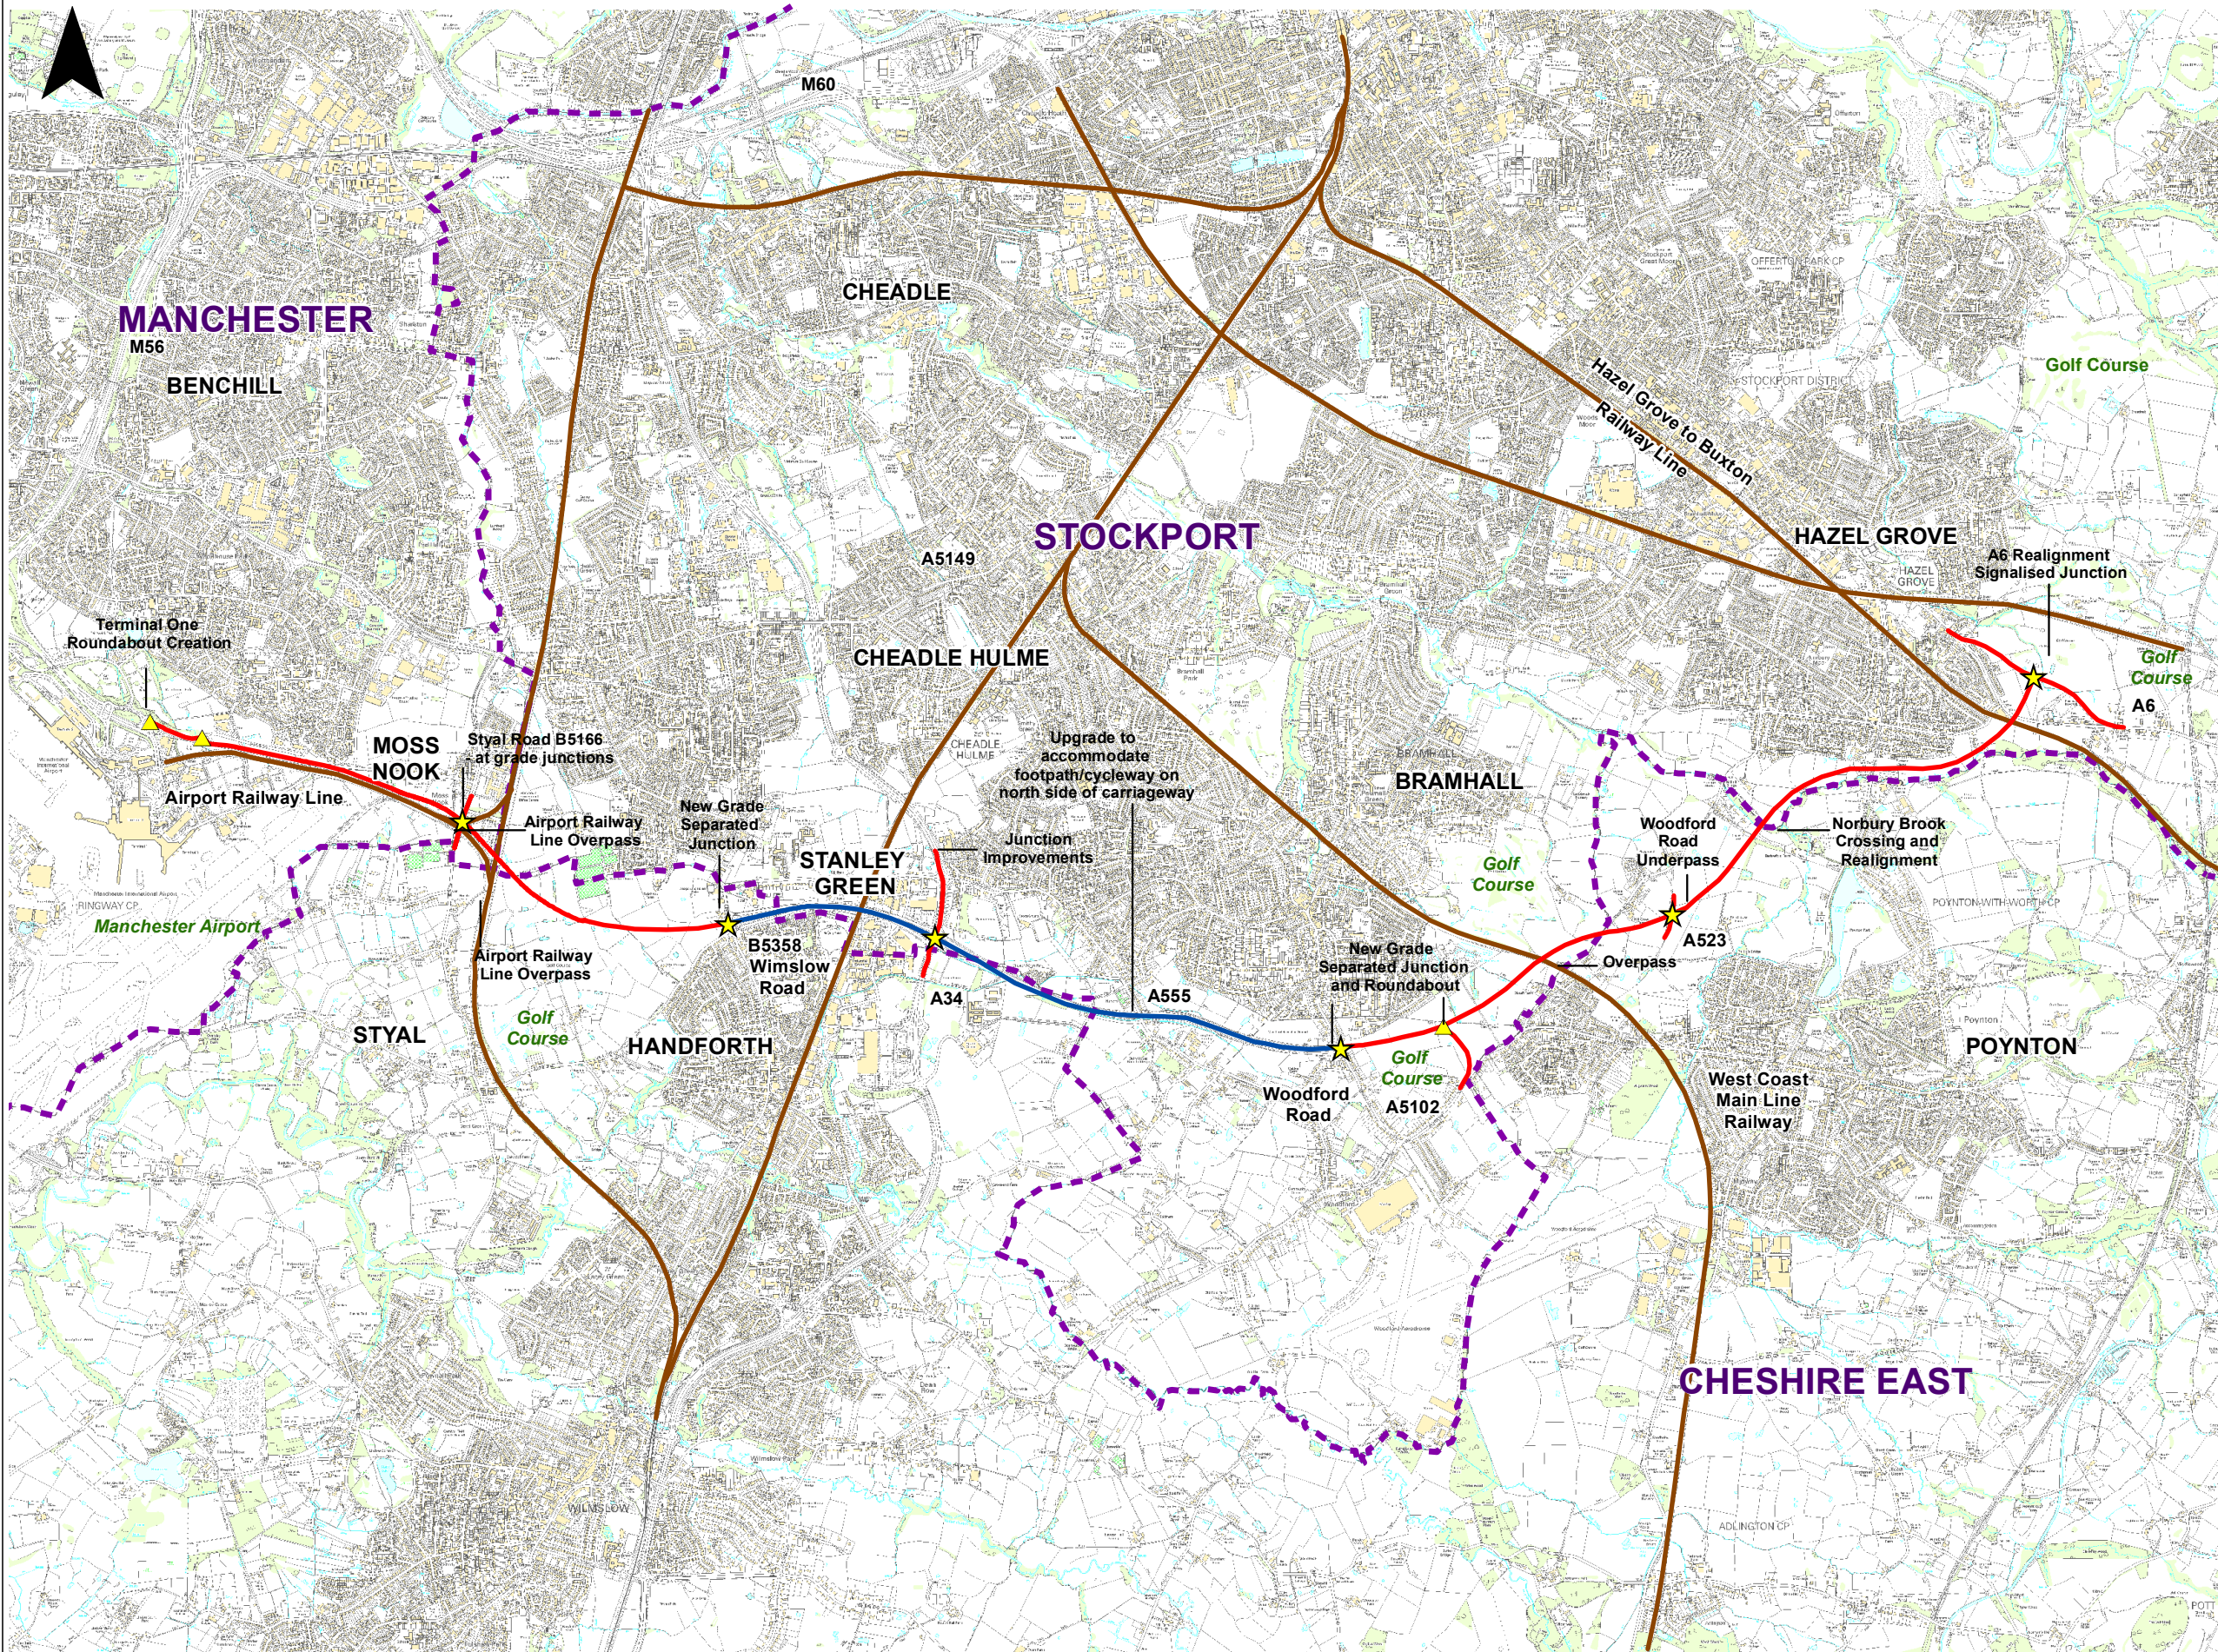

LEGEND

- SEMMMS A6 to Manchester Airport Relief Road
- SEMMMS A6 to Manchester Airport Relief Road - Existing A555
- - - Local Authority Boundaries
- Railway
- ★ SEMMMS A6 to Manchester Airport Relief Road - Junctions
- ▲ SEMMMS A6 to Manchester Airport Relief Road -Roundabouts

Scale @ A3	1:40,000
This map is based upon Ordnance Survey material with the permission of Ordnance Survey on behalf of the Controller of Her Majesty's Stationery Office © Crown copyright. Unauthorised reproduction infringes Crown copyright and may lead to prosecution or civil proceedings. (LA100019571) (2009).	
This drawing may be used only for the purpose intended and only written dimensions shall be used	
Client	Stockport M.B.C
Project	SEMMMS A6 to Manchester Airport Relief Road
Title	PROPOSED SCHEME
Figure No.	Figure 1