


This map is reproduced from Ordnance Survey material with the permission of Ordnance Survey on behalf of the Controller of Her Majesty's Stationery Office © Crown copyright. Unauthorised reproduction infringes Crown copyright and may lead to prosecution or civil proceedings. Stockport Metropolitan Borough Council 100019571-2016

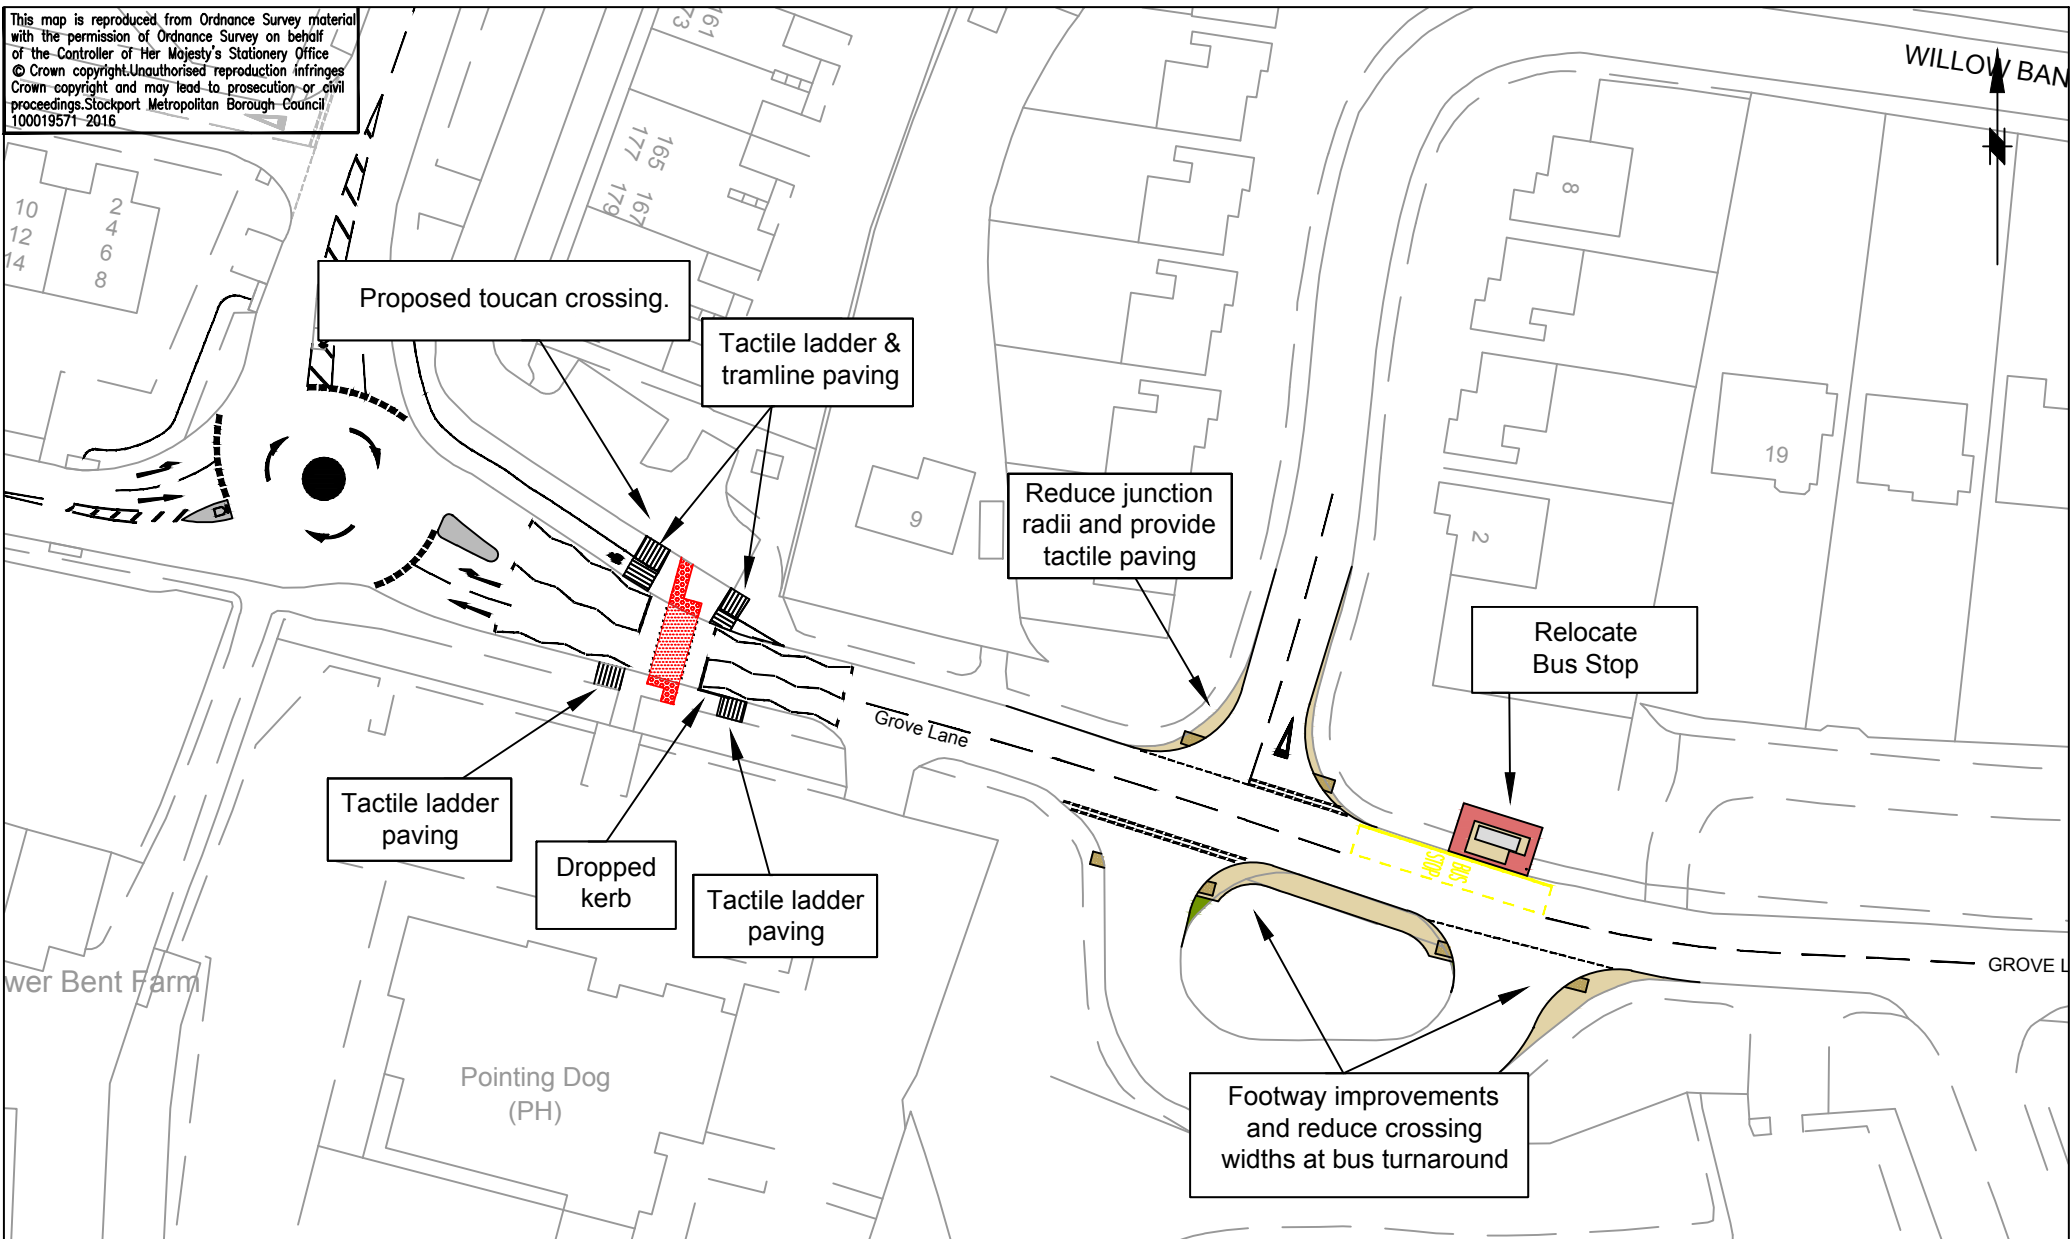

SCG JOB No.

JOB TITLE
Grove Ln, Cheadle Hulme

DRAWING TITLE
Proposed toucan crossing - Grove Lane



STOCKPORT
METROPOLITAN BOROUGH COUNCIL

CAROLINE SIMPSON
CORPORATE DIRECTOR
PLACE

STOPFORD HOUSE
STOCKPORT SK1 3XE
Tel: 0161 474

FILENAME			
Drawn	Engineer	Checked	Approved
GPL	GPL	PH	NW
Date	Date	Date	Date
11/16	11/16	12/16	12/16
Scale	Not To Scale		
Drawing No.	1013/A/006		
Revision			