



This map is reproduced from Ordnance Survey material with the permission of Ordnance Survey on behalf of the Controller of Her Majesty's Stationery Office © Crown copyright. Unauthorised reproduction infringes Crown copyright and may lead to prosecution or civil proceedings. Stockport Metropolitan Borough Council 100019571 2017

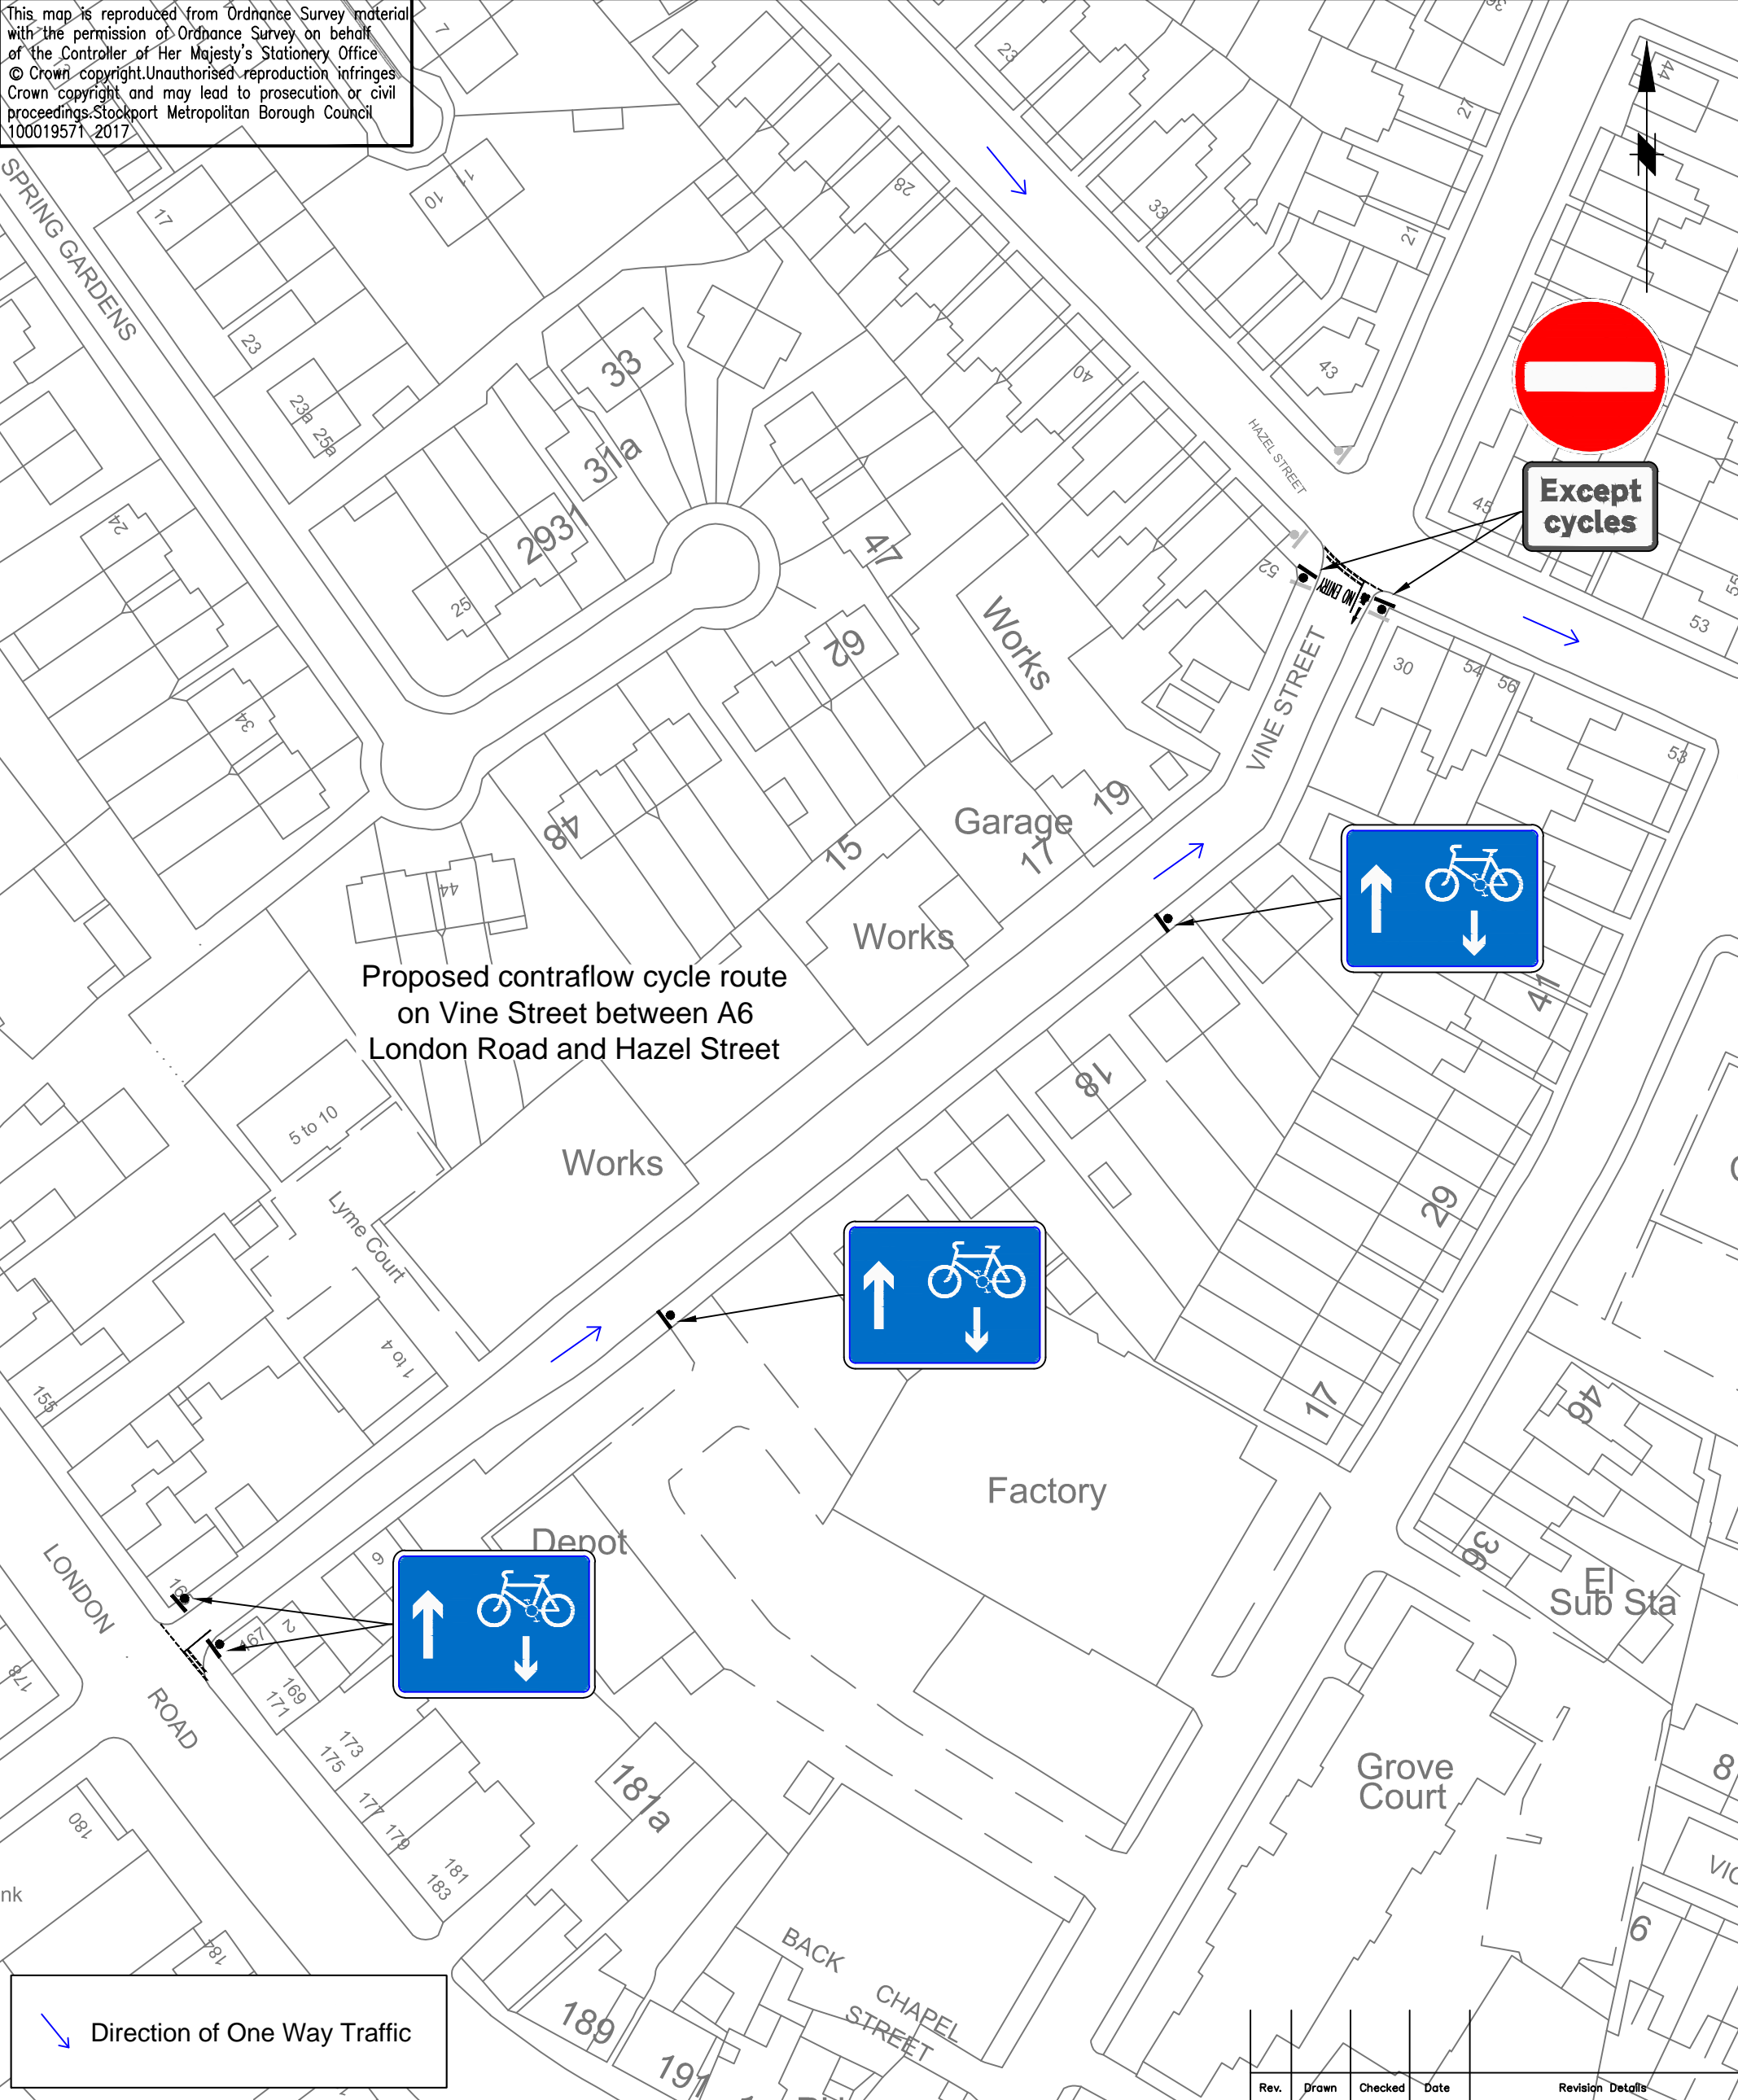

<div><div><div>STOCKPORT</div><div>METROPOLITAN BOROUGH COUNCIL</div></div><div><div>HIGHWAYS AND TRANSPORTATION</div><div>STOPFORD HOUSE</div><div>STOCKPORT SK1 3XE</div><div>Tel: 0161 474</div></div><div><div>CAROLINE SIMPSON</div><div>CORPORATE DIRECTOR</div><div>PLACE</div></div><div><div>JOB TITLE</div><div>A6MARR CMM - HAZEL GROVE/STEPPING HILL</div></div></div>					
		DRAWN GPL	ENGINEER GPL	CHECKED KF	APPROVED NW
		DATE 10/17	DATE 10/17	DATE 10/17	DATE 11/17
		SCALE NTS		SCG No.	
		DRAWING NUMBER F/1011/02/004			Revision
		DRAWING TITLE VINE ST CONTRAFLOW CYCLING			