


This map is reproduced from Ordnance Survey material with the permission of Ordnance Survey on behalf of the Controller of Her Majesty's Stationery Office © Crown copyright. Unauthorised reproduction infringes Crown copyright and may lead to prosecution or civil proceedings. Stockport Metropolitan Borough Council 100019571 2017

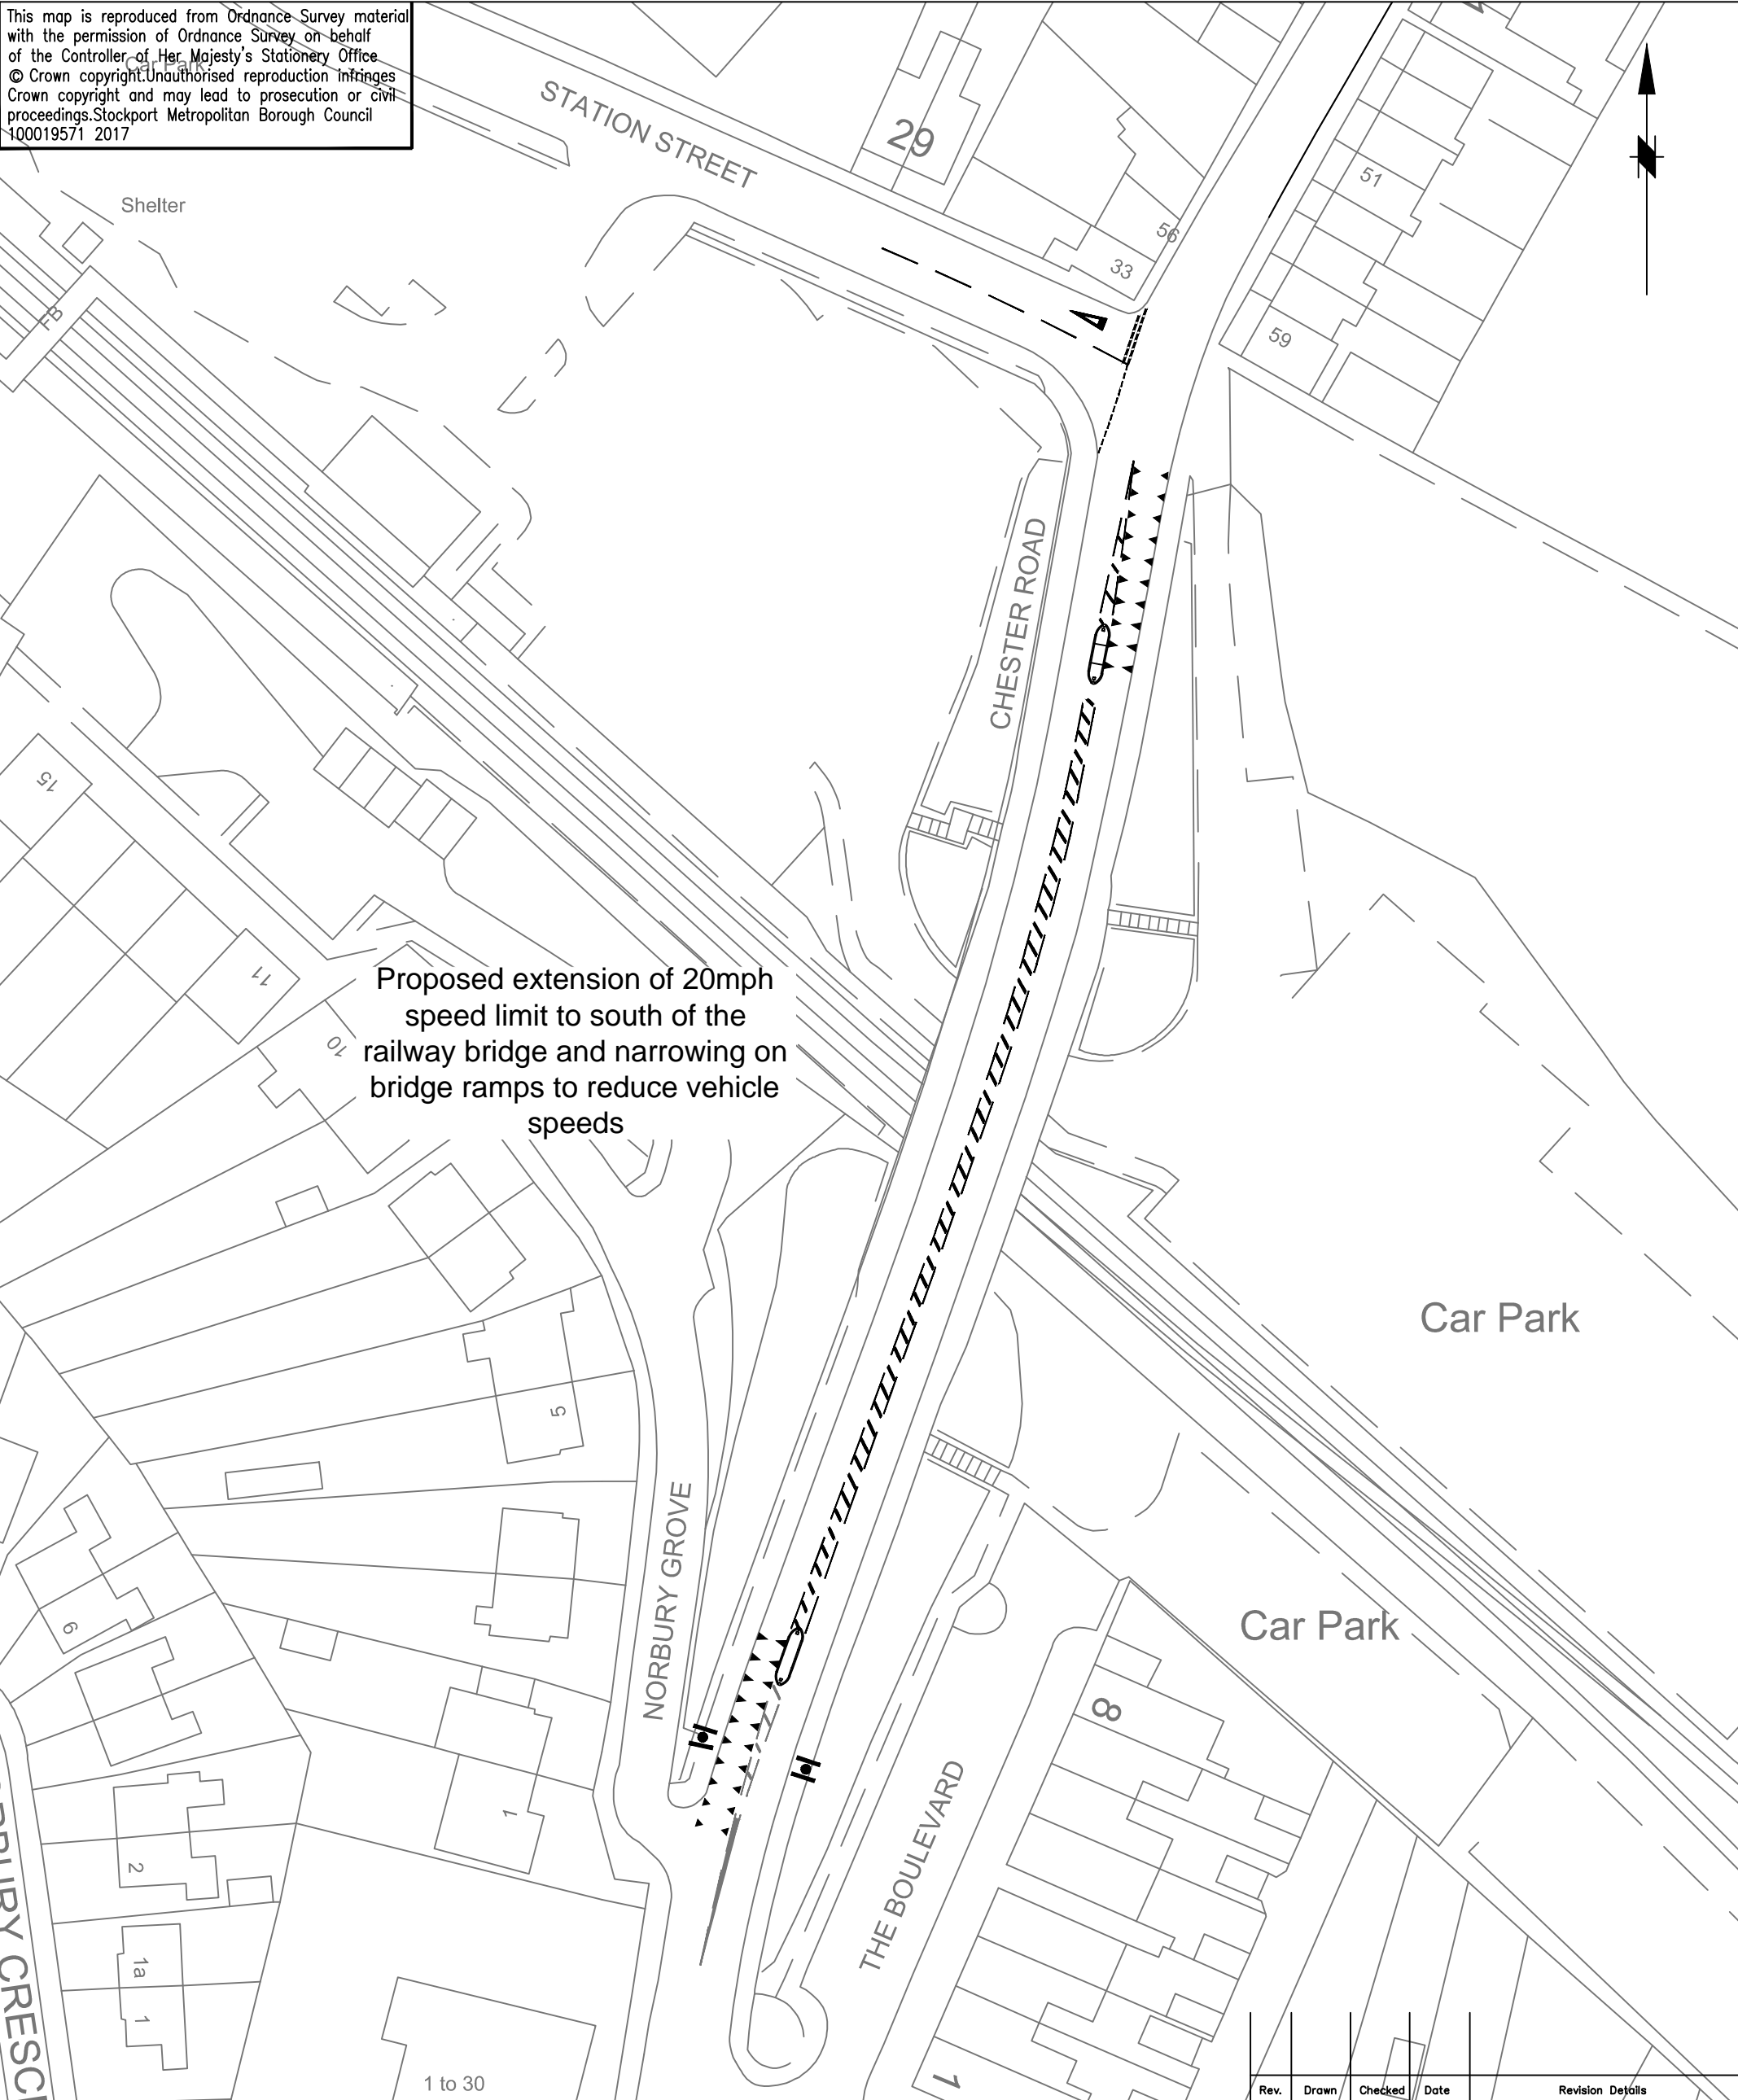

Proposed extension of 20mph speed limit to south of the railway bridge and narrowing on bridge ramps to reduce vehicle speeds

Car Park

Car Park

Rev.	Drawn	Checked	Date	Revision Details
------	-------	---------	------	------------------



STOCKPORT
METROPOLITAN BOROUGH COUNCIL

HIGHWAYS AND TRANSPORTATION
STOPFORD HOUSE
STOCKPORT SK1 3XE
Tel: 0161 474

CAROLINE SIMPSON
CORPORATE DIRECTOR
PLACE

DRAWN GPL	ENGINEER GPL	CHECKED KF	APPROVED NW
DATE 10/17	DATE 10/17	DATE 10/17	DATE 11/17
SCALE NTS		SCG No.	
DRAWING NUMBER F/1011/02/010			Revision

JOB TITLE
A6MARR CMM - HAZEL GROVE/STEPPING HILL

DRAWING TITLE
CHESTER ROAD