


This map is reproduced from Ordnance Survey material with the permission of Ordnance Survey on behalf of the Controller of Her Majesty's Stationery Office © Crown copyright. Unauthorised reproduction infringes Crown copyright and may lead to prosecution or civil proceedings. Stockport Metropolitan Borough Council 100019571 2016

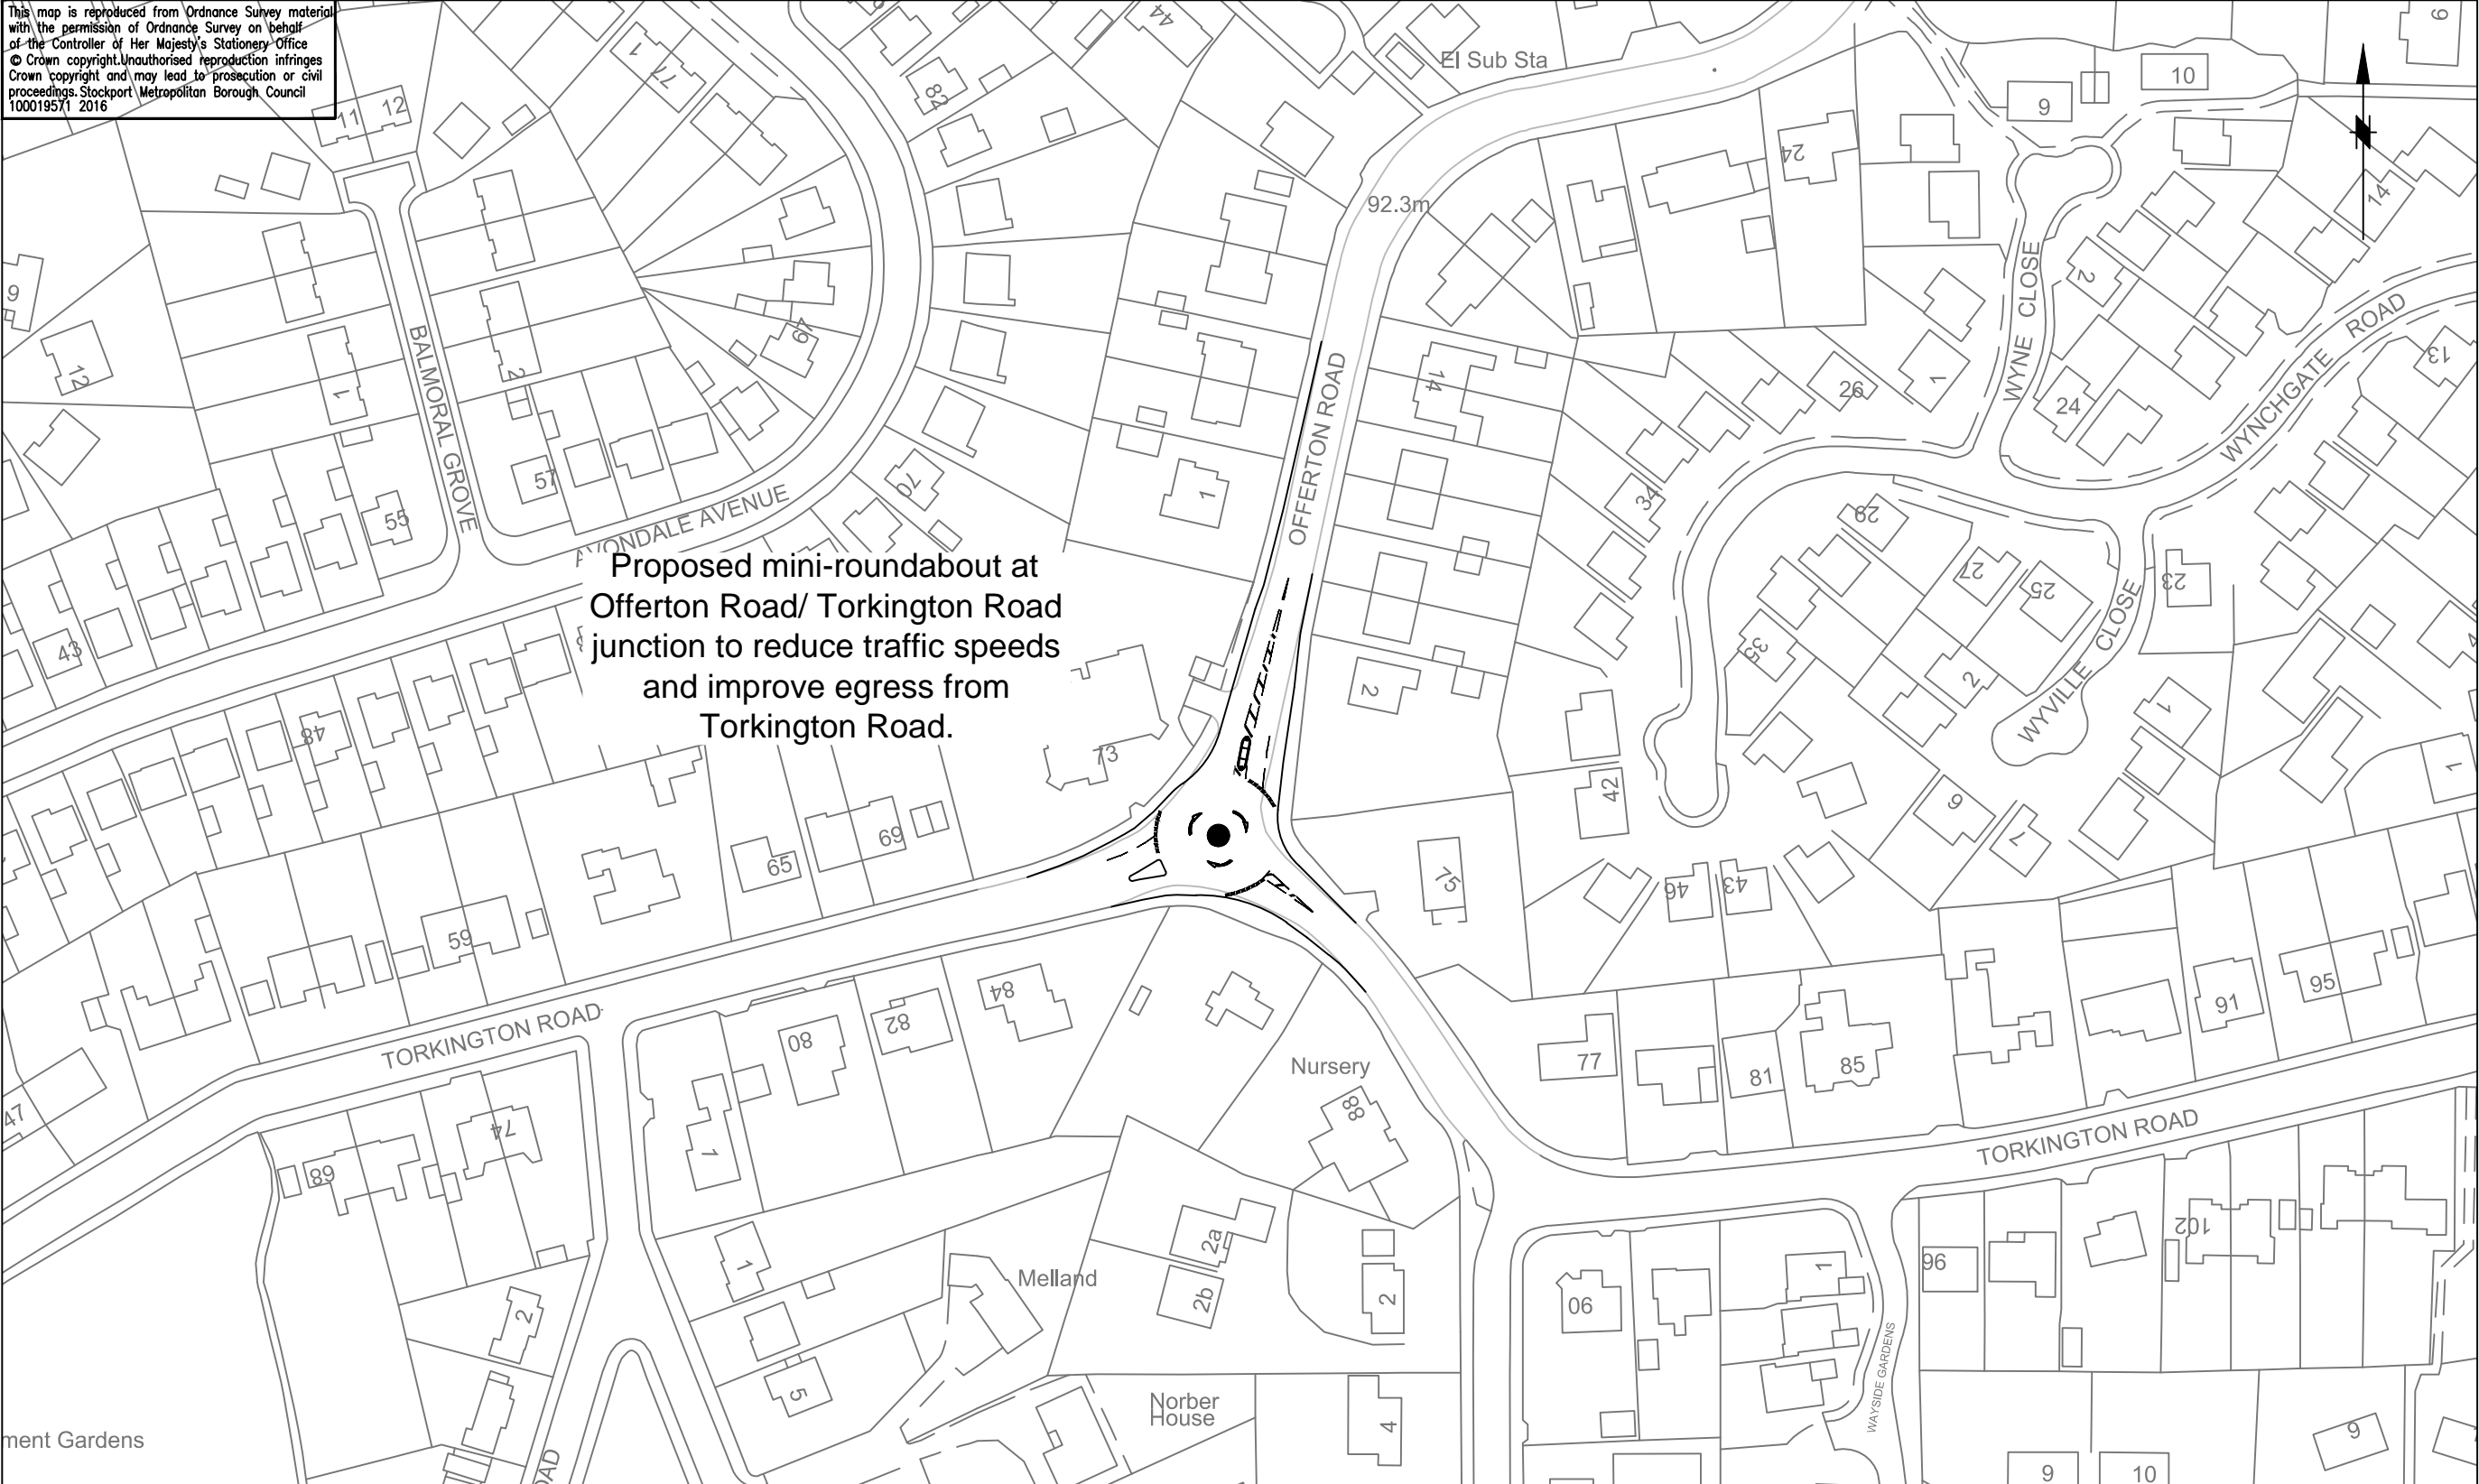

Proposed mini-roundabout at
Offerton Road/ Torkington Road
junction to reduce traffic speeds
and improve egress from
Torkington Road.

SCG JOB No.



STOCKPORT
METROPOLITAN BOROUGH COUNCIL

STOPFORD HOUSE
STOCKPORT SK1 3XE
Tel : 0161 474

CAROLINE SIMPSON
CORPORATE DIRECTOR
PLACE

AMENDMENTS

DRAWN	CHECKED	DATE	No	AMENDMENT

JOB TITLE

A6MARR CMM

DRAWING TITLE

TORKINGTON RD/OFFERTON RD

Filename

Drawn GPL	Engineer PH	Checked NW	Approved NW
Date 03/17	Date 03/17	Date 03/17	Date 11/17
Scale 1:1250@A3			
Drawing No. F/1011/01/014			Revision —