









This map is reproduced from Ordnance Survey material with the permission of Ordnance Survey on behalf of the Controller of Her Majesty's Stationery Office
© Crown copyright. Unauthorised reproduction infringes Crown copyright and may lead to prosecution or civil proceedings. Stockport Metropolitan Borough Council 100019571 2016

Key:

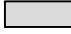
-  Potential additional parking space (subject to stats)
-  New footway
-  New raised kerbed area (Private)
-  Tactile paving
-  Fixed bollards
-  Double leaf height restriction barriers (private):



ESTIMATE: £50,000

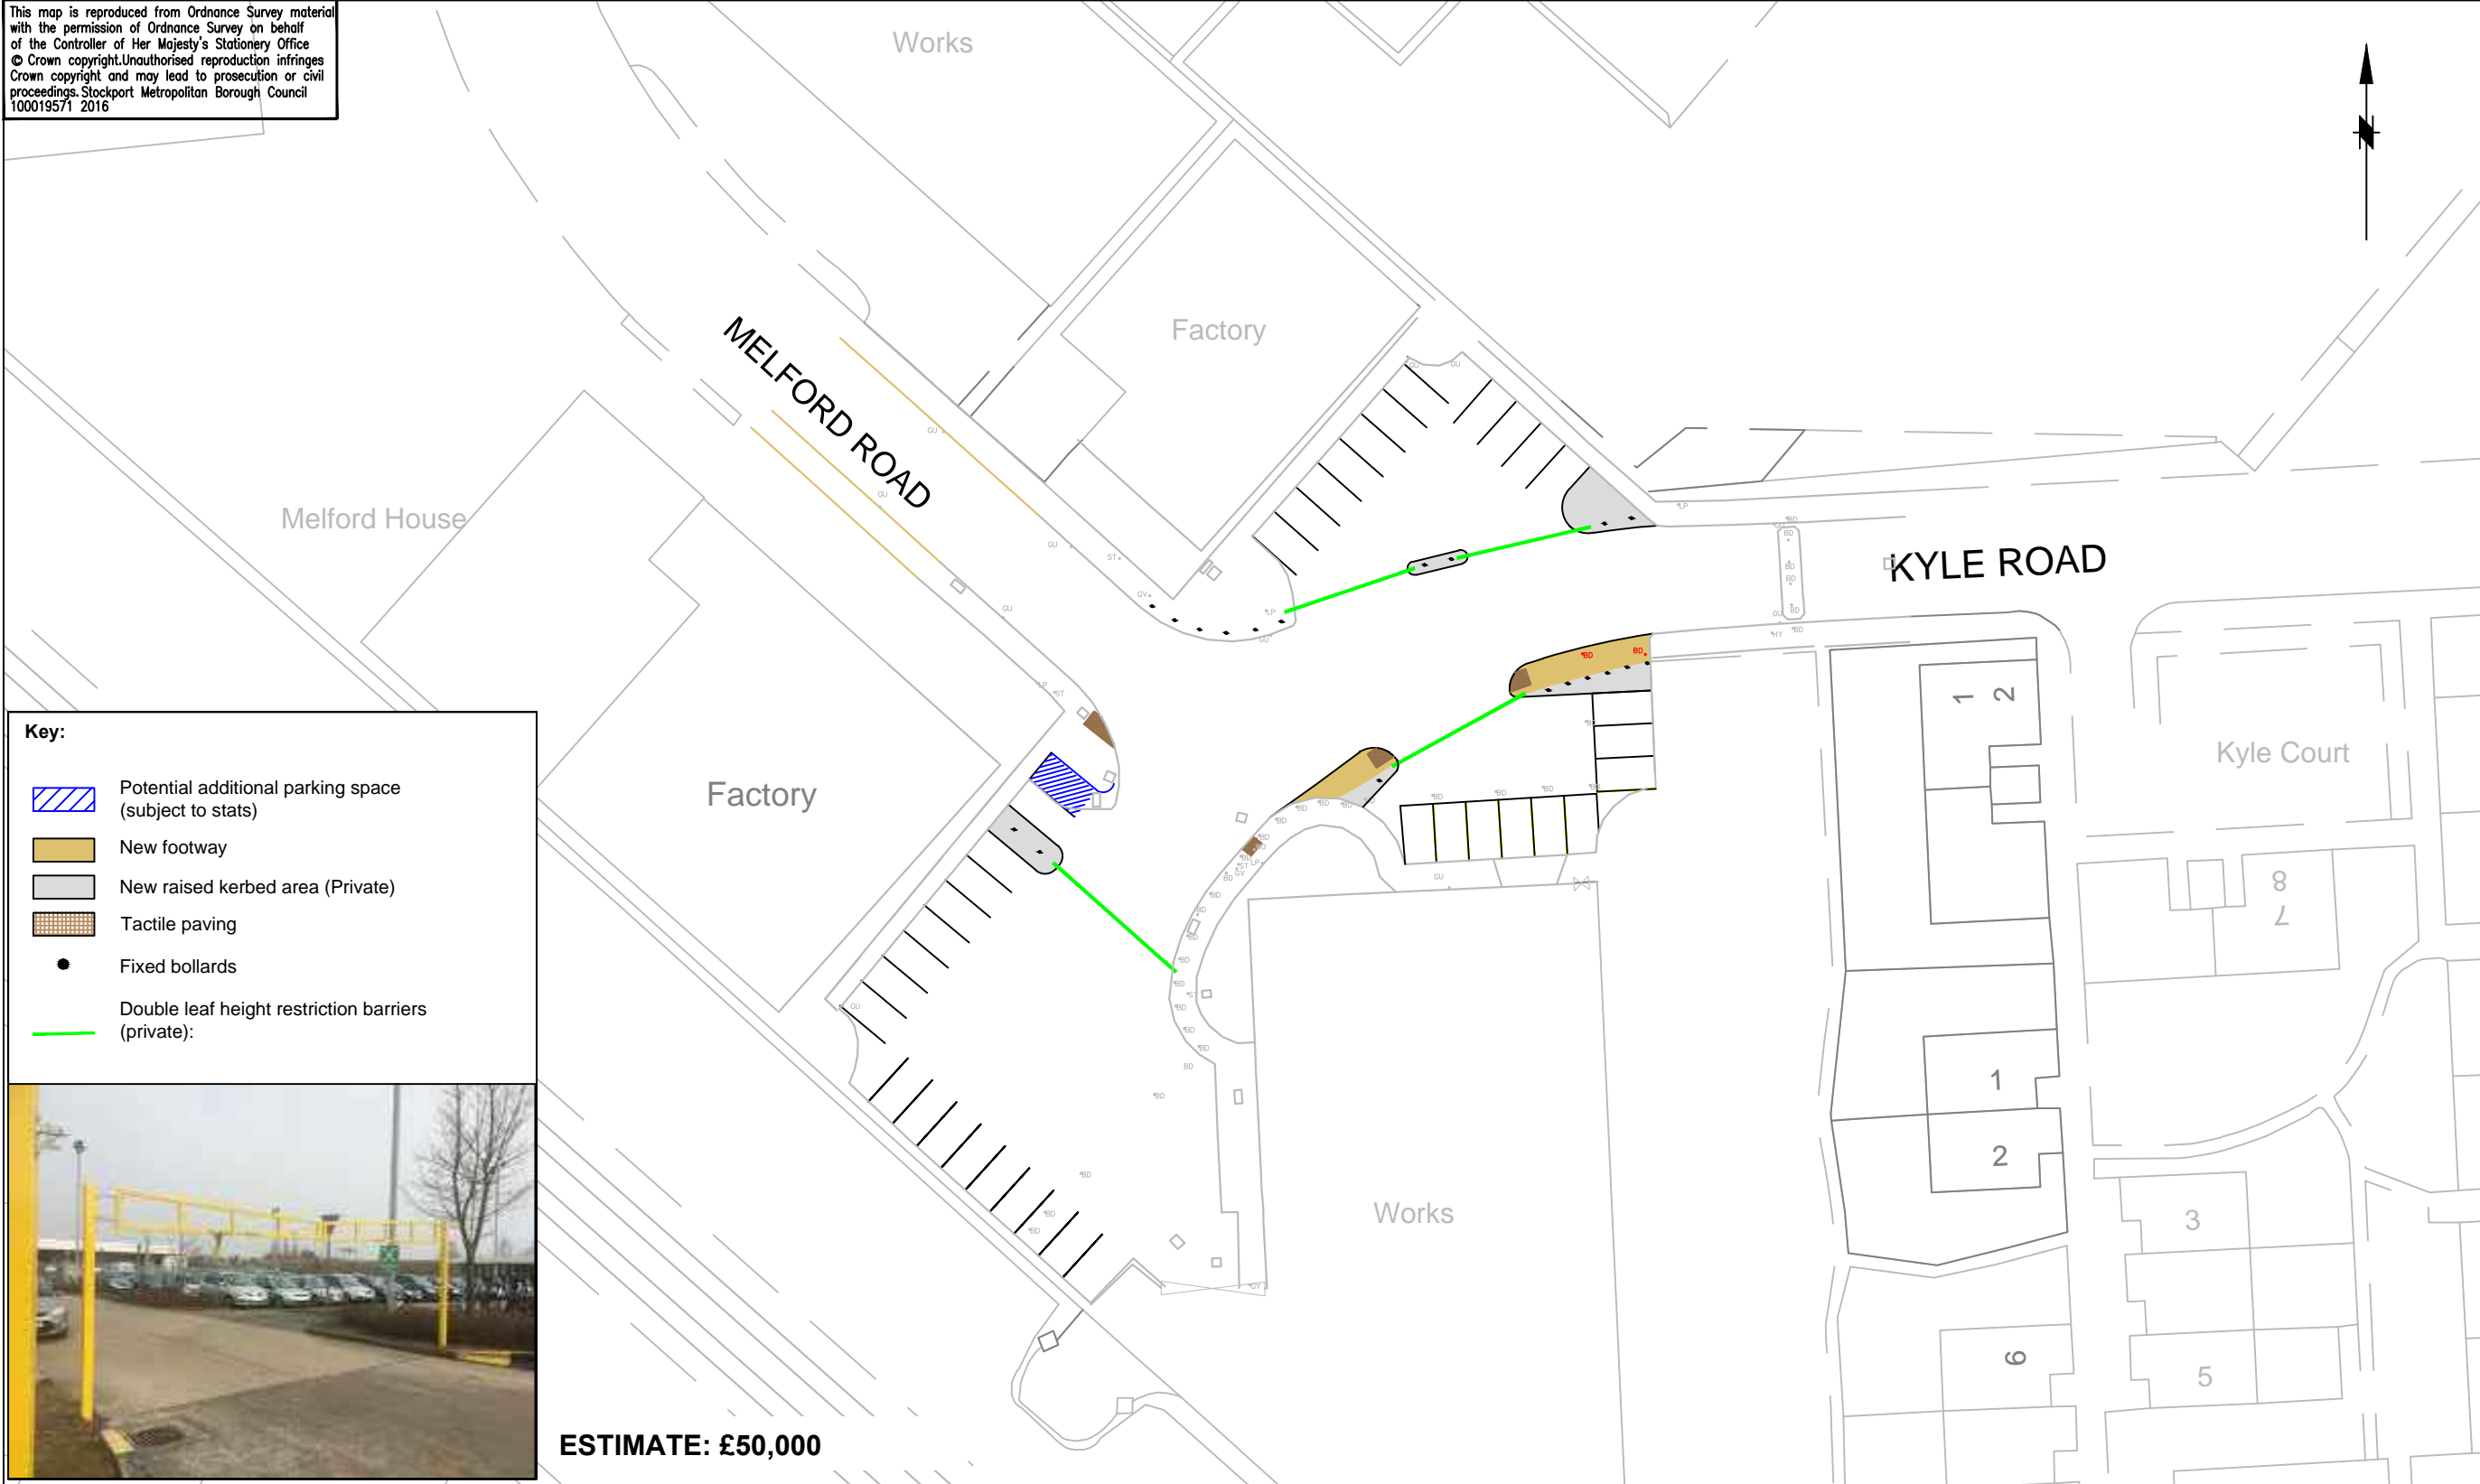

SCG JOB No.

 <div><p>STOCKPORT METROPOLITAN BOROUGH COUNCIL</p><p>STOPFORD HOUSE STOCKPORT SK1 3XE Tel : 0161 474</p><p>CAROLINE SIMPSON CORPORATE DIRECTOR PLACE</p></div>	AMENDMENTS					JOB TITLE		Filename			
	DRAWN	CHECKED	DATE	No	AMENDMENT	A6MARR CMM - HAZEL GROVE/STEPPING HILL		Drawn	Engineer	Checked	Approved
						DRAWING TITLE		GPL	GPL	KF	NW
						MELFORD ROAD		Date	Date	Date	Date
								10/17	10/17	10/17	10/17
								Scale			
							1:500				
							Drawing No.			Revision	
							F/1011/02/015				