

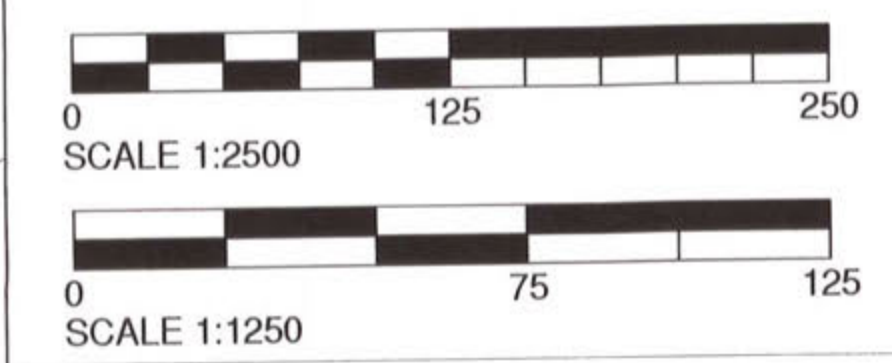


This map is reproduced from Ordnance Survey material with the permission of Ordnance Survey on behalf of the Controller of Her Majesty's Stationery Office © Crown copyright. Unauthorised reproduction infringes Crown copyright and may lead to prosecution or civil proceedings. Stockport Metropolitan Borough Council 100019571 2010

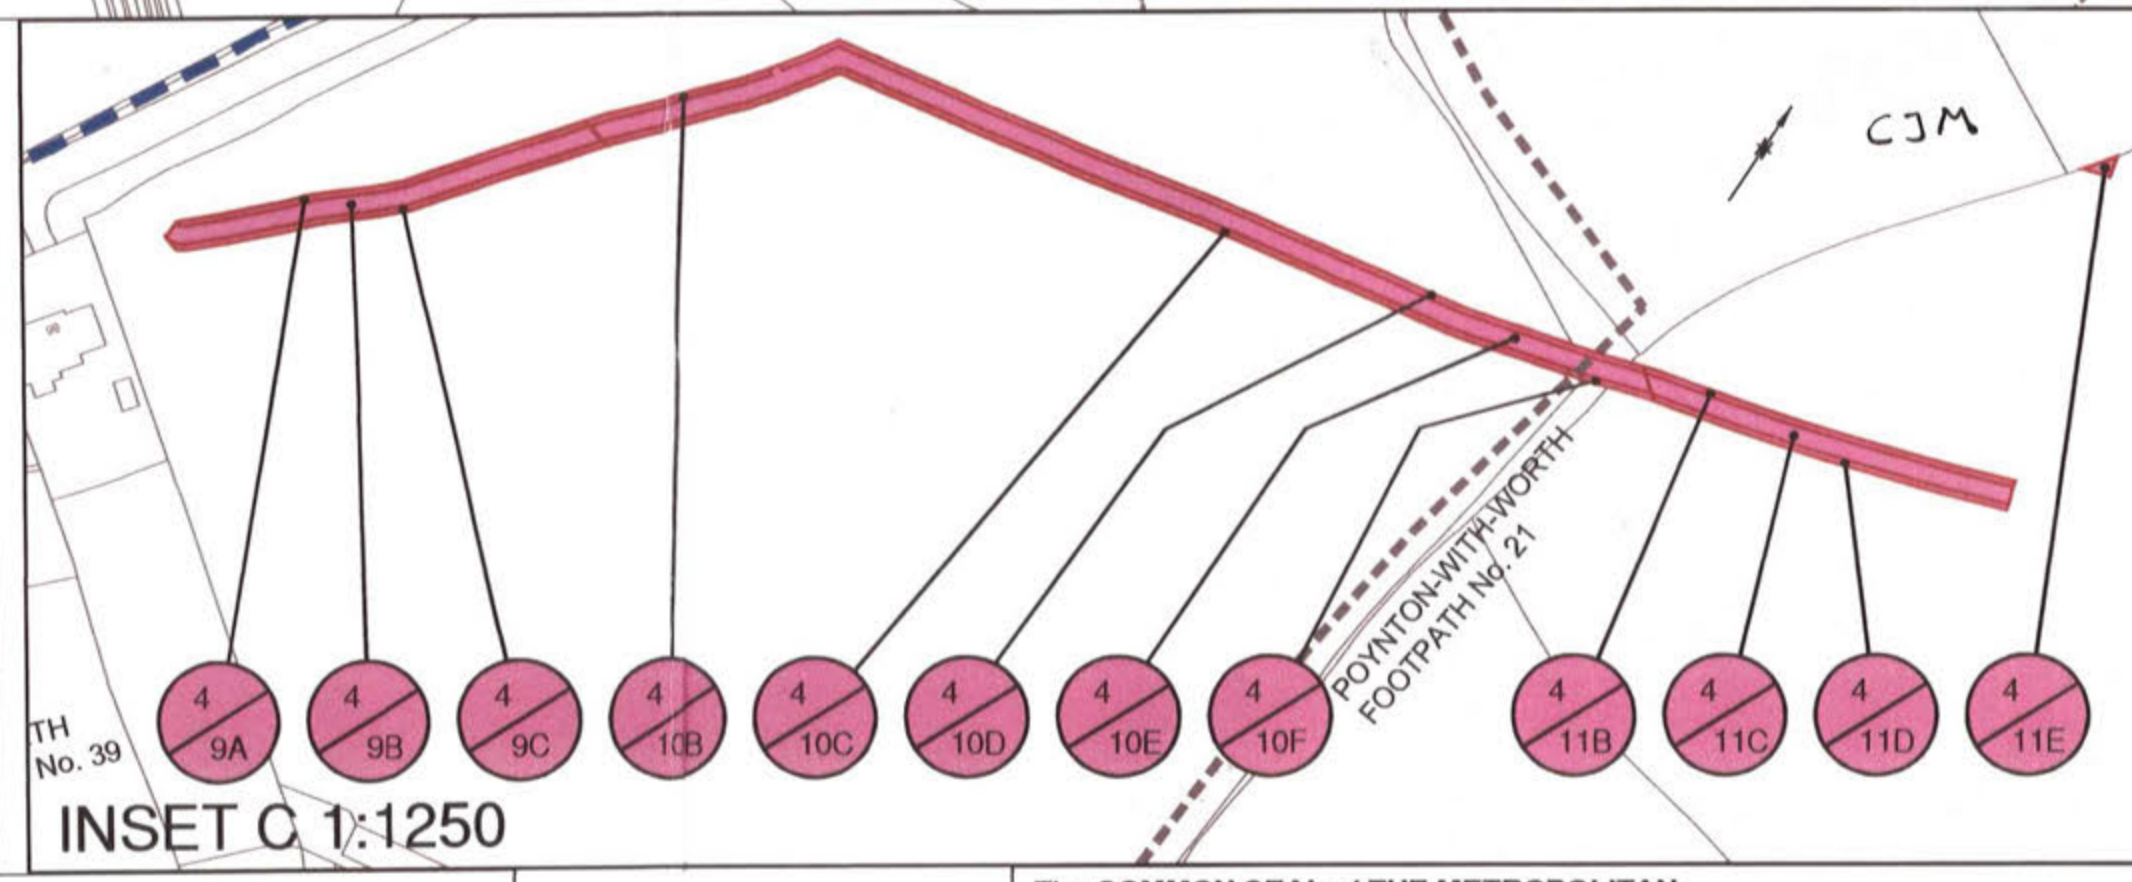

MAP REFERRED TO IN THE METROPOLITAN BOROUGH OF STOCKPORT (HAZEL GROVE (A6) TO MANCHESTER AIRPORT A55 CLASSIFIED ROAD) COMPULSORY PURCHASE ORDER 2013

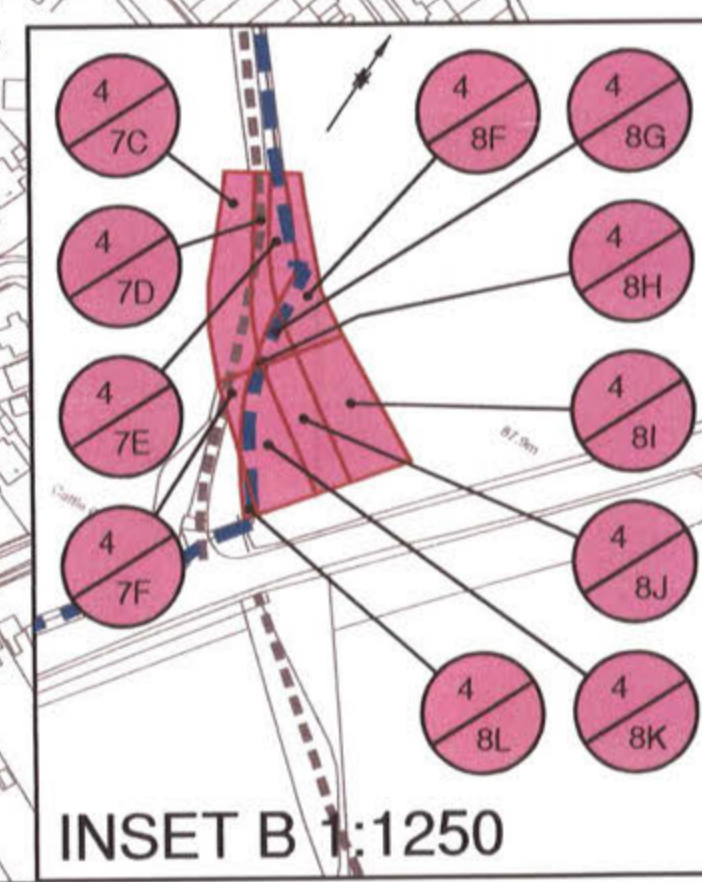

The COMMON SEAL OF THE METROPOLITAN BOROUGH COUNCIL OF STOCKPORT was hereunto affixed this in the presence of :-

Mayor

Council Solicitor/ Authorised Signatory

This Site Plan 4 Rev A replaces Site Plan 4 by modification by the Secretary of State for Transport upon confirmation of the Order by him