


This drawing has been prepared for the use of AECOM Grontmij's client. It may not be used, modified or relied upon by third parties, except as agreed by AECOM Grontmij in writing. AECOM Grontmij accepts no responsibility for the accuracy, reliability or completeness of the information provided. AECOM Grontmij is not liable for any loss or damage, including consequential loss, arising from the use of this drawing. All measurements shall be taken from the stated dimensions.

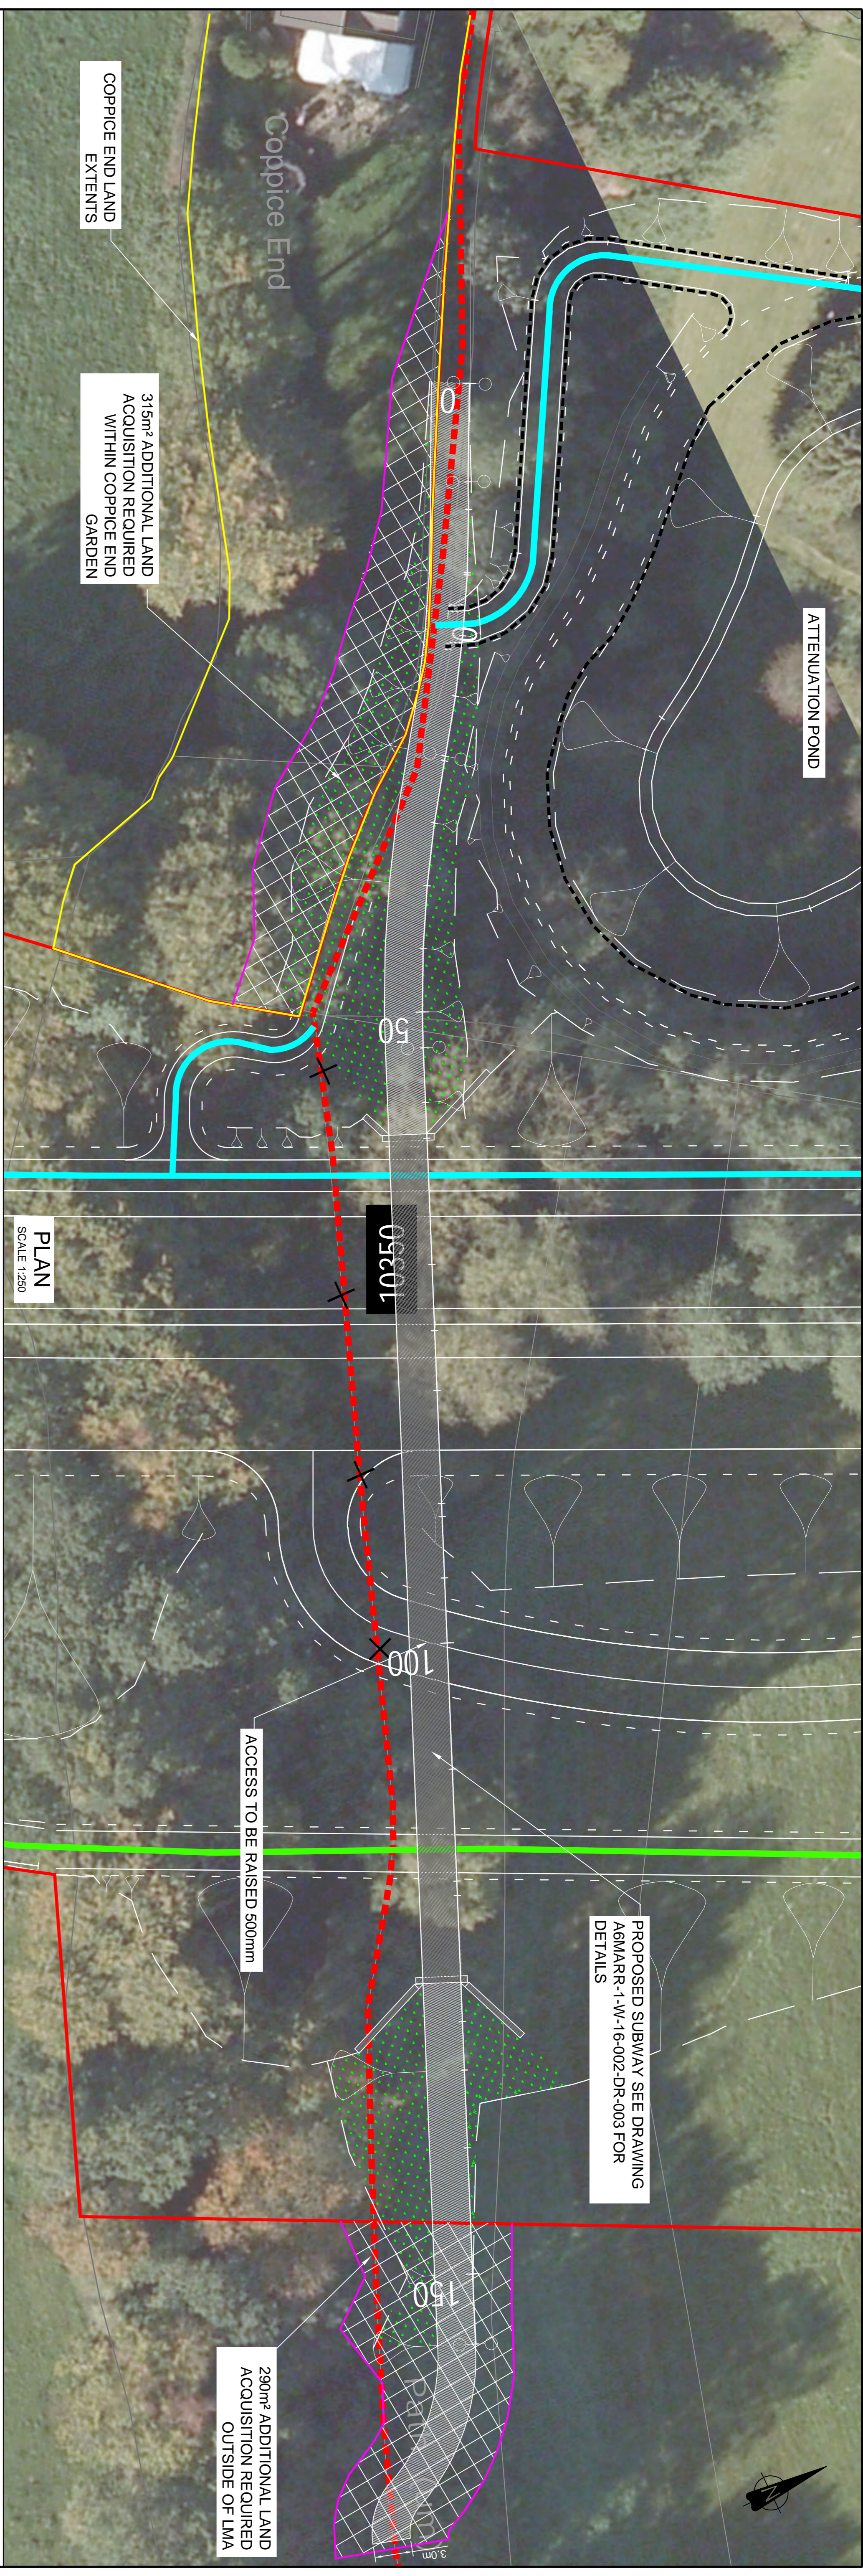

PLAN
SCALE 1:250

Level Datum 576.000	CHAINAGE	EXISTING LEVELS	GRADIENT	DESIGN LEVELS
	0.000	82.244		82.246
	7.600	82.125 82.124 82.109 81.981 81.980 81.961 81.949 81.948 81.951	-2.243 -5.910	81.917 81.787
	10.000	82.000 82.000 82.000	-7.110 -8.000	81.431 81.418 81.031
	15.171	81.988 81.957	-8.000	81.031
	20.000	81.824	-8.000	80.846
	24.818	81.778 81.781 81.928 81.747 81.584 81.589 81.584 81.500 80.896 80.807	-8.000 -8.000 -8.000 -8.000 -8.000 -8.000 -8.000 -8.000 -8.000	80.286 80.231 79.831
	28.000	80.714 80.715 80.714 80.634 80.528 80.528 80.528 80.481 80.473 80.464 80.478 80.450 80.450	-8.000 -8.000 -8.000 -8.000 -8.000 -8.000 -8.000 -8.000 -8.000 -8.000 -8.000 -8.000	79.831 79.431 79.031
	35.000	80.595 80.587 80.499 80.258 80.528 80.528 80.528 80.481 80.473 80.464 80.478 80.450 80.450	-8.000 -8.000 -8.000 -8.000 -8.000 -8.000 -8.000 -8.000 -8.000 -8.000 -8.000 -8.000	79.831 79.431 79.031
	40.000	80.595 80.587 80.499 80.258 80.528 80.528 80.528 80.481 80.473 80.464 80.478 80.450 80.450	-8.000 -8.000 -8.000 -8.000 -8.000 -8.000 -8.000 -8.000 -8.000 -8.000 -8.000 -8.000	79.831 79.431 79.031
	45.000	80.595 80.587 80.499 80.258 80.528 80.528 80.528 80.481 80.473 80.464 80.478 80.450 80.450	-8.000 -8.000 -8.000 -8.000 -8.000 -8.000 -8.000 -8.000 -8.000 -8.000 -8.000 -8.000	79.831 79.431 79.031
	50.000	80.595 80.587 80.499 80.258 80.528 80.528 80.528 80.481 80.473 80.464 80.478 80.450 80.450	-8.000 -8.000 -8.000 -8.000 -8.000 -8.000 -8.000 -8.000 -8.000 -8.000 -8.000 -8.000	79.831 79.431 79.031
	52.841	80.370	-1.837	78.831
	57.160	80.370	-1.864	78.404
	60.000	82.523 82.523 82.523	-1.778	78.656 77.845
	70.000	82.460 82.460 82.335	-1.778	78.656 78.532
	75.000	82.194 82.199 82.141 83.040 82.117	-2.491	77.306
	80.000	80.085 80.087	-2.787	77.157
	85.000	80.140	-1.972	77.065
	88.940	80.205 80.217	-3.319 -3.300	76.887 76.886
	94.855	80.299 80.307	-3.478	76.828
	100.000	80.496 80.496 80.496	-3.624	76.872
	110.000	81.705 81.784	-3.265	77.211
	118.655	85.779 85.778	-2.839	77.788
	120.000	85.758 85.755	-2.838	77.880
	130.000	80.025	-1.345	78.680
	133.843	78.918 78.918 78.803	-0.959 -1.421	78.967 78.417
	150.000	78.829 78.814 78.882	-0.040	78.845
	155.555	78.821	0.016	78.938

LONG SECTION
SCALE H: 1:250 V: 1:250

REV.	DATE	AMENDMENT DETAILS	ORIG	CHK'D	ENG	CAT	II	APP'D
P1	22/07/14	FIRST ISSUE	JL	GM				

Drawn:	Checked:	Approved:	Scale:
JL	GM	PF	AS SHOWN
Date:	Date:	Date:	Original drawing size:
14/07/14	14/07/14	14/07/14	841 X 594 - A1
Drawing No:	Rev:		
A6MARR-1-W-16-002-DR-001	P1		

Client:	Project:	Title:
		DOT MILLS ALTERNATIVE PRIVATE MEANS OF ACCESS PLAN AND LONGSECTION