


This map is reproduced from Ordnance Survey material with the permission of Ordnance Survey on behalf of the Controller of Her Majesty's Stationery Office. © Ordnance Survey 2012. All rights reserved. Ordnance Survey copyright and may lead to prosecution or civil proceedings. Stockport Metropolitan Borough Council 100019571 2012

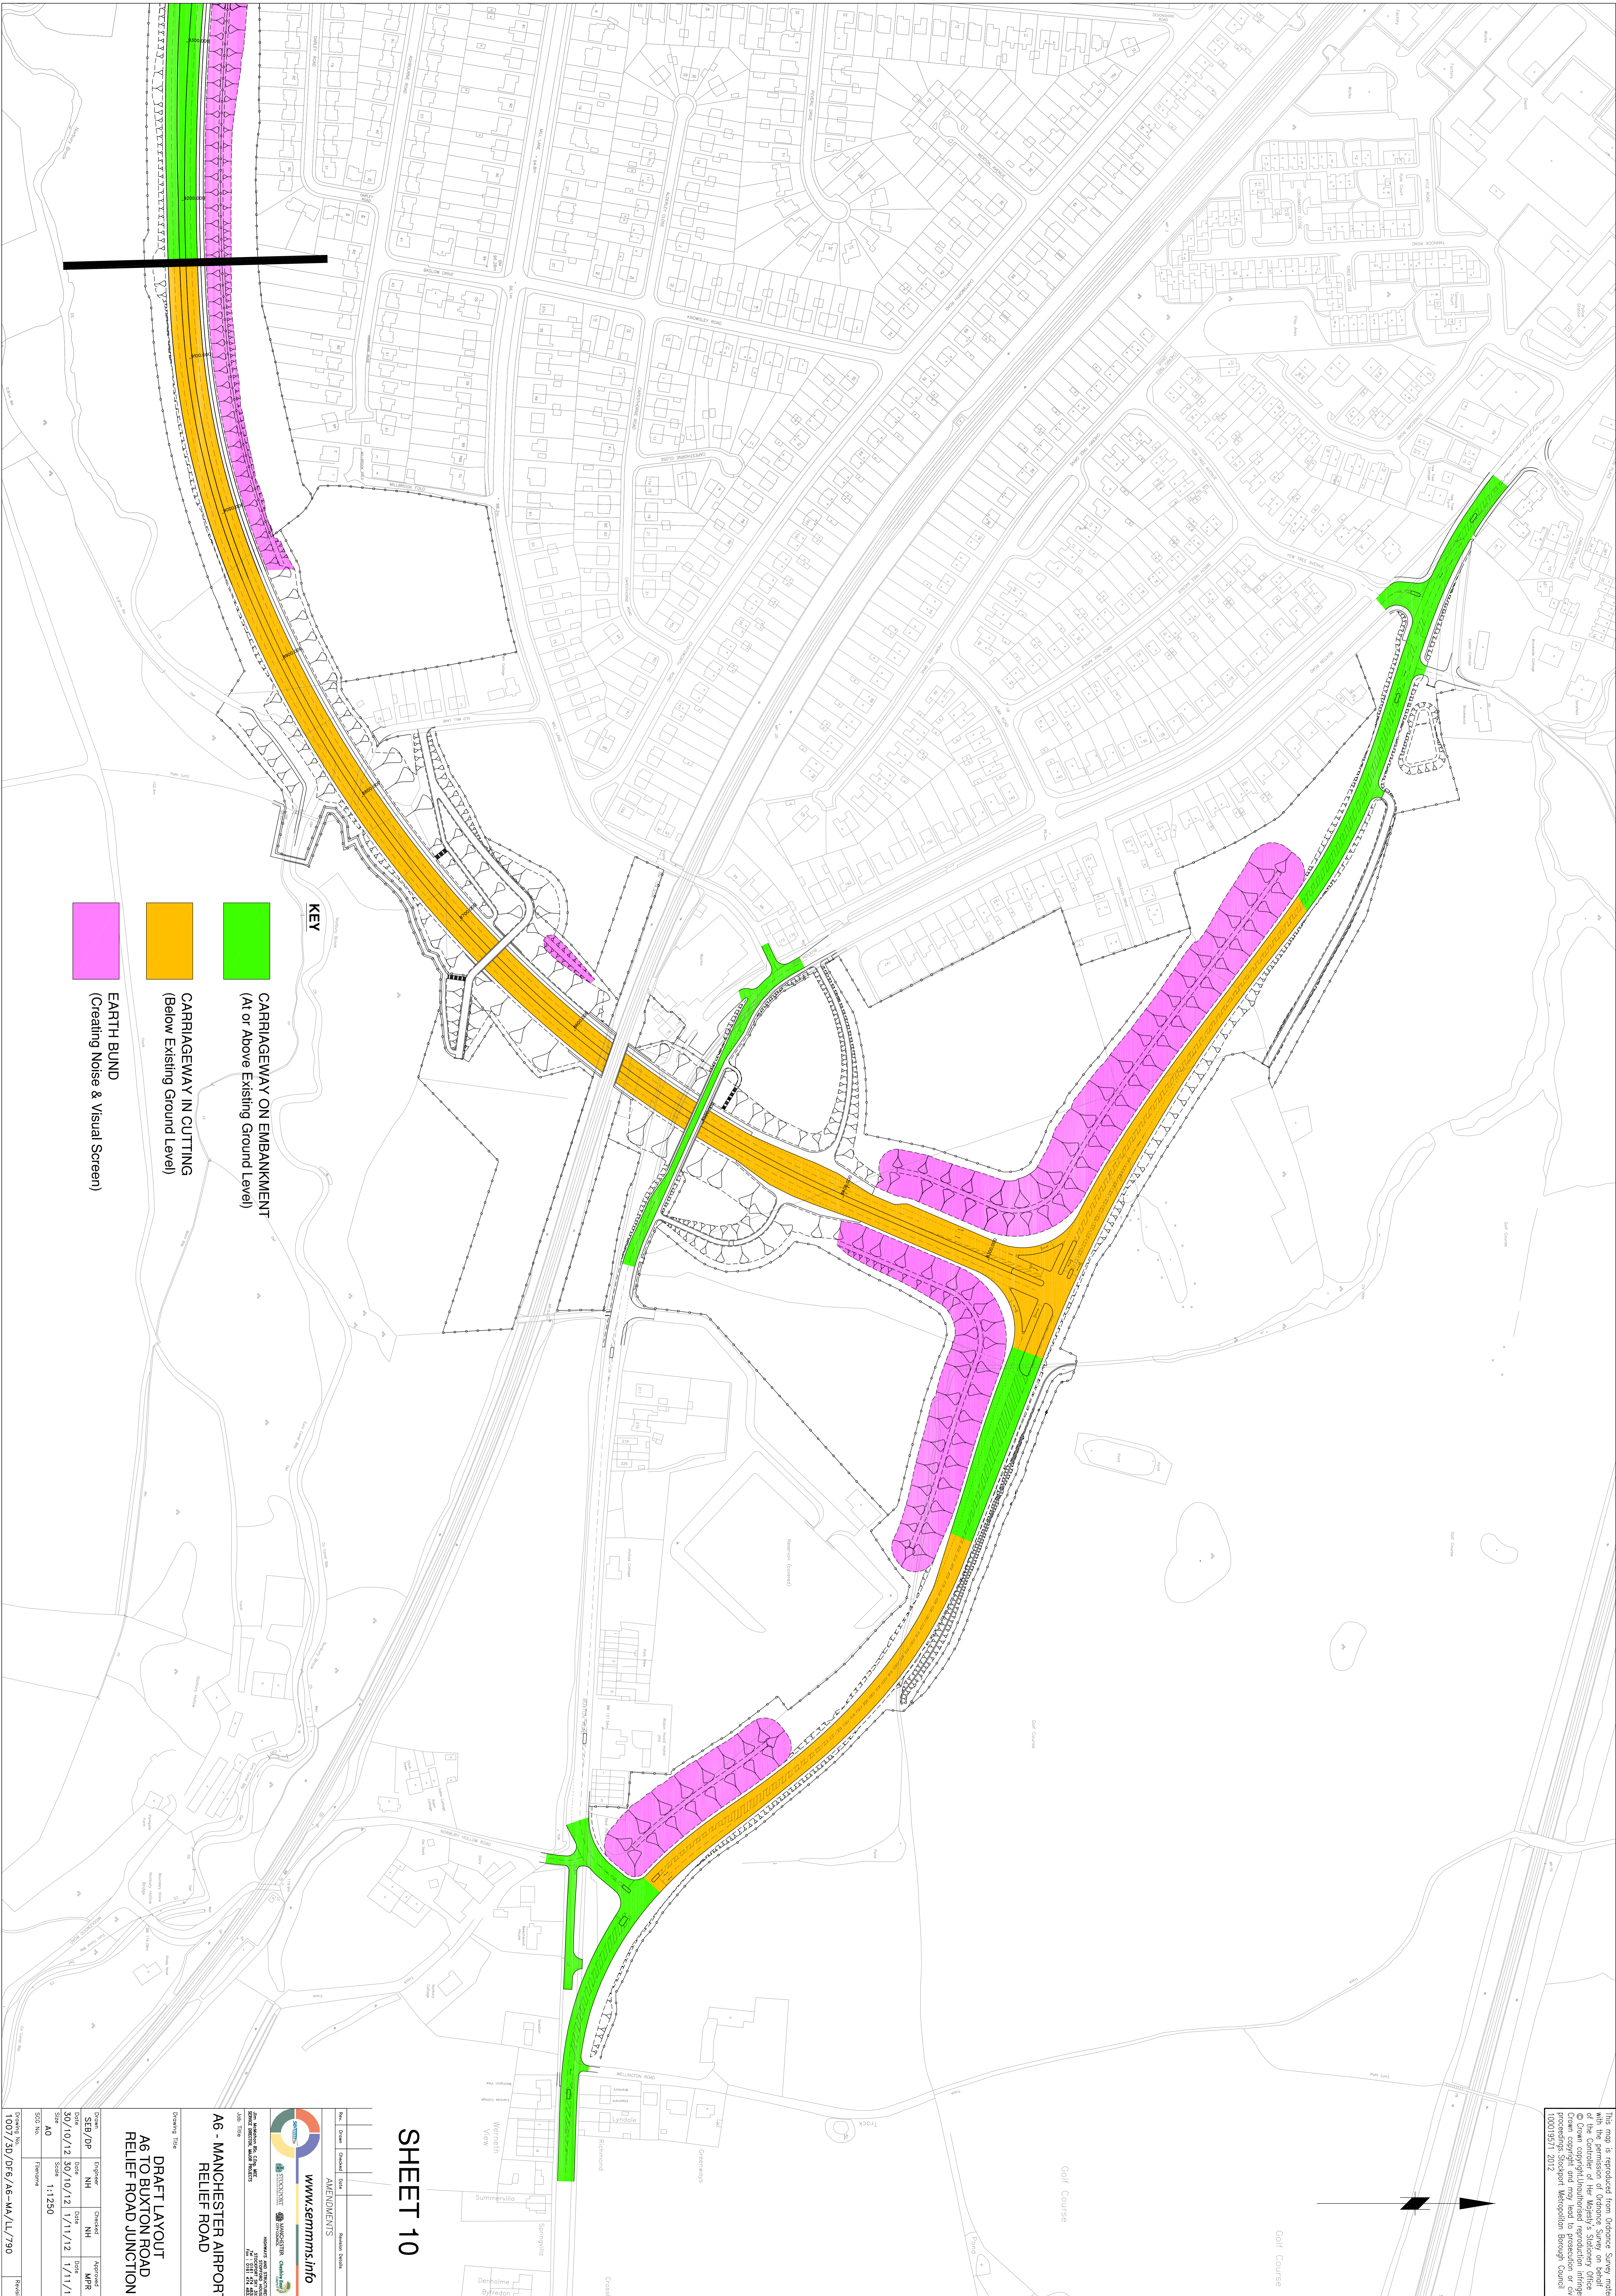

KEY

 CARRIAGEWAY ON EMBANKMENT
(At or Above Existing Ground Level)

 CARRIAGEWAY IN CUTTING
(Below Existing Ground Level)

 EARTH BUND
(Creating Noise & Visual Screen)

SHEET 10

A6 - MANCHESTER AIRPORT RELIEF ROAD

DRAFT LAYOUT A6 TO BUXTON ROAD RELIEF ROAD JUNCTION

www.semmis.info

MANCHESTER AIRPORT RELIEF ROAD

Drawn By	Engineer	Checked	Approved
1007/30/Df6/A6-M4/LL/790	NH	NH	MPR
30/10/12	30/10/12	1/11/12	1/11/12
Scale	Scale	Scale	Scale
A0	1:1250		
SCPS No.	Revision		