


This map is reproduced from Ordnance Survey material with the permission of Ordnance Survey on behalf of the Controller of Her Majesty's Stationery Office. Crown copyright and may be used to produce or call proceedings Stockport Metropolitan Borough Council 00019571 2012

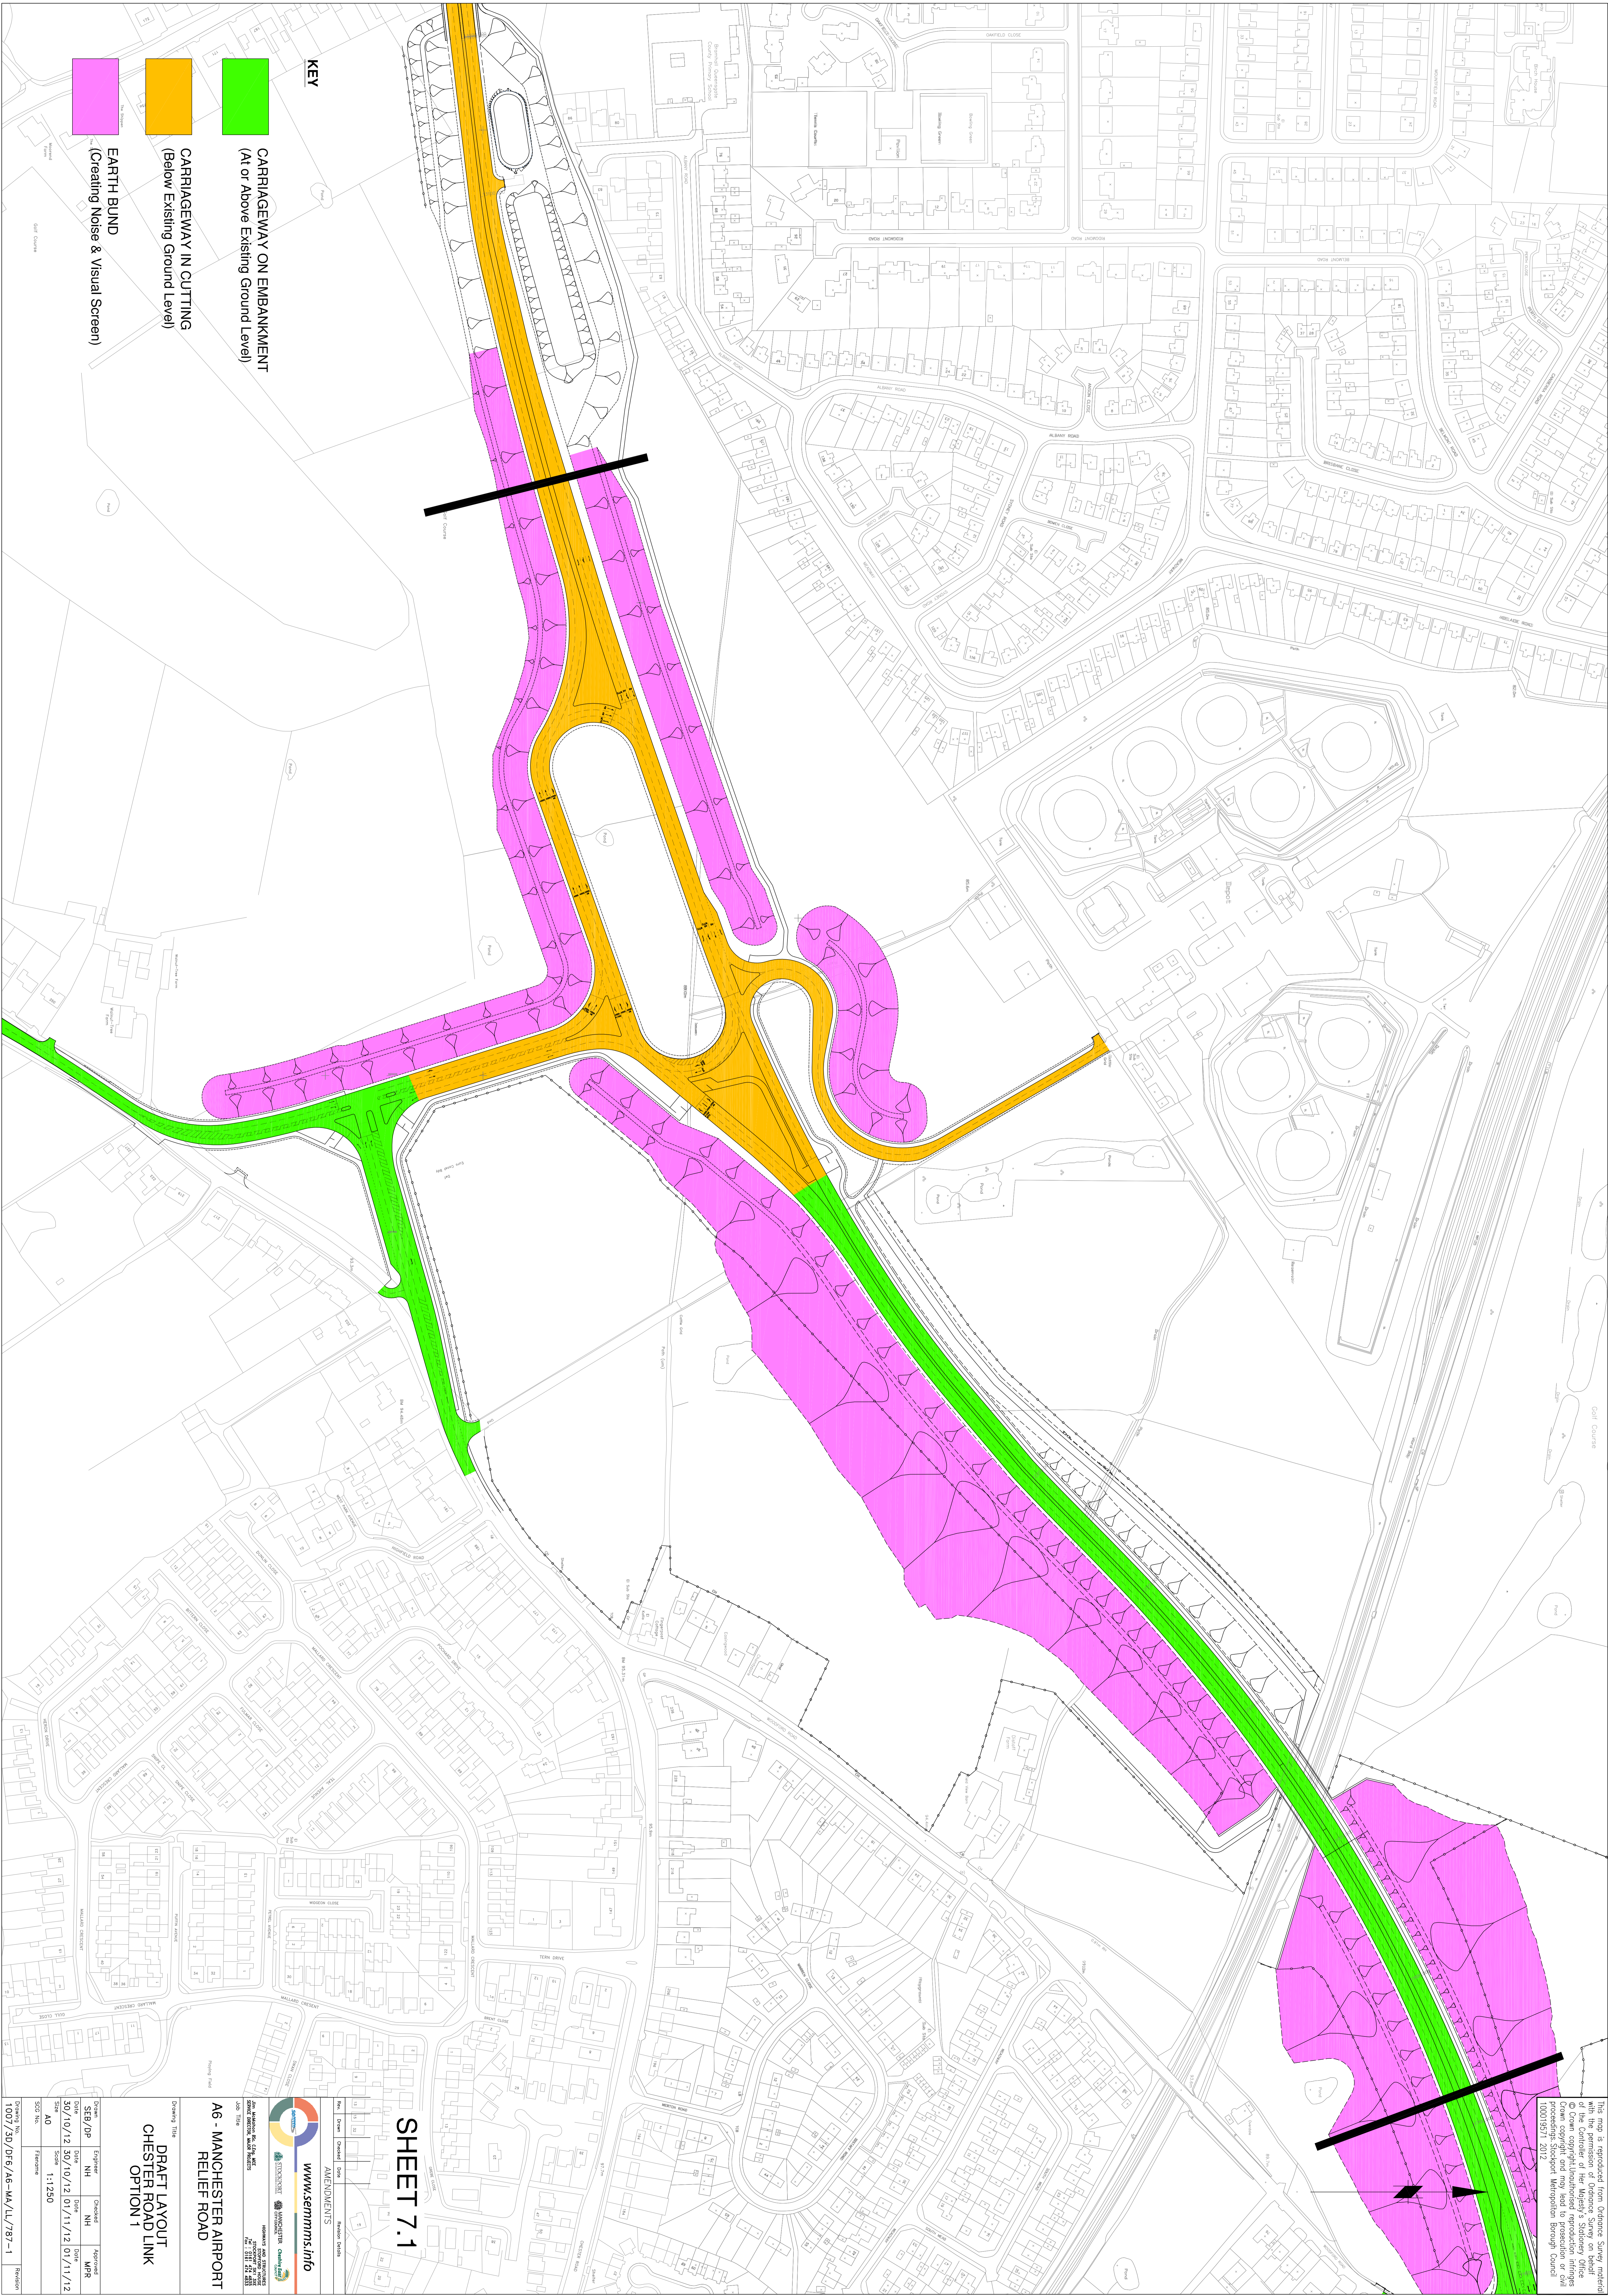

**KEY**

**CARRIAGEWAY ON EMBANKMENT**  
(At or Above Existing Ground Level)

**CARRIAGEWAY IN CUTTING**  
(Below Existing Ground Level)

**EARTH BUND**  
(Creating Noise & Visual Screen)

**SHEET 7.1**

**A6 - MANCHESTER AIRPORT  
RELIEF ROAD**

**DRAFT LAYOUT  
CHESTER ROAD LINK  
OPTION 1**

Drawn By	Checked By	Approved By
30/10/12	30/10/12	01/11/12
Scale	Scale	Scale
A0	1:1250	
Drawn By	Checked By	Approved By
30/10/12	30/10/12	01/11/12
Scale	Scale	Scale
A0	1:1250	

1007/30/Df/A6-M4/LL/787-1