



This map is reproduced from Ordnance Survey material with the permission of Ordnance Survey on behalf of the Controller of Her Majesty's Stationery Office. © Ordnance Survey 2012. All rights reserved. No Crown copyright and may lead to prosecution or civil proceedings. Stockport Metropolitan Borough Council 100019571 - 2012

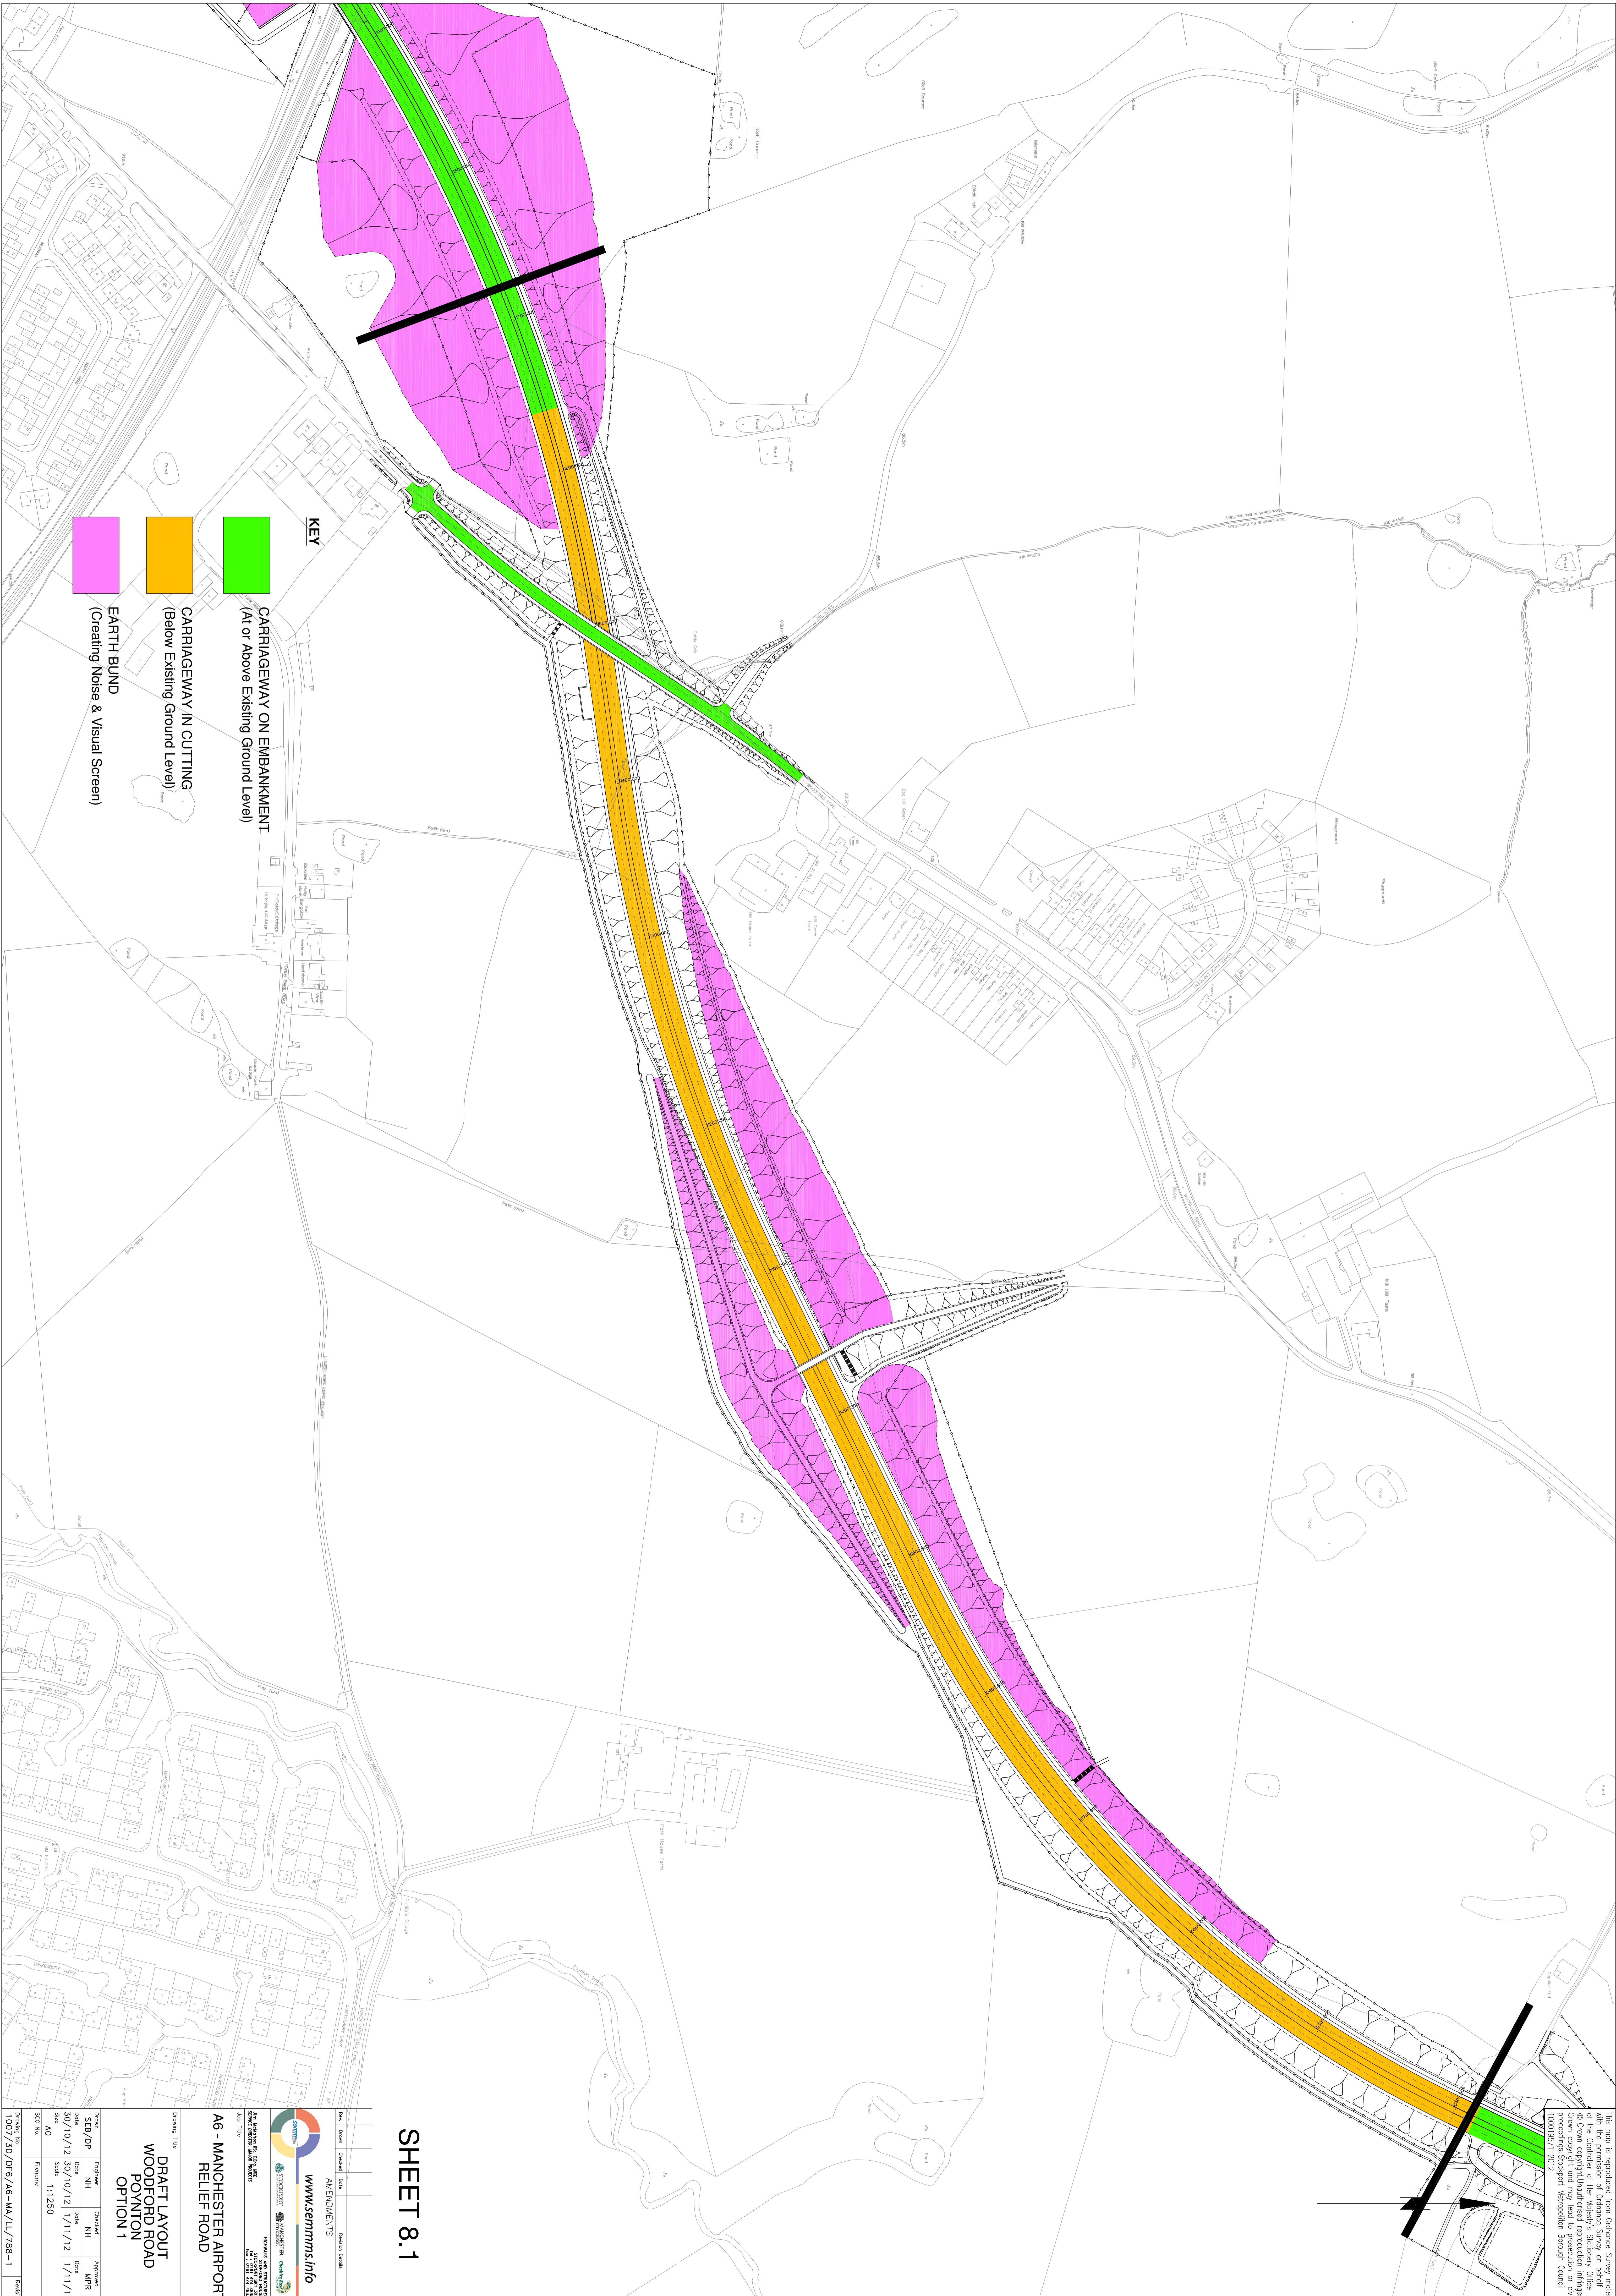


KEY

 CARRIAGEWAY ON EMBANKMENT
(At or Above Existing Ground Level)

 CARRIAGEWAY IN CUTTING
(Below Existing Ground Level)

 EARTH BUND
(Creating Noise & Visual Screen)

SHEET 8.1

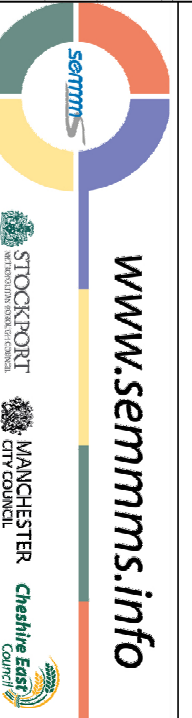	
<p>A6 - MANCHESTER AIRPORT RELIEF ROAD</p>	
<p>DRAFT LAYOUT WOODFORD ROAD POYNTON OPTION 1</p>	
<p>Drawn: JGP 30/10/12</p>	<p>Engineer: JGP 30/10/12</p>
<p>Scale: A0 1:1250</p>	<p>Scale: A0 1:1250</p>
<p>Drawn: JGP 30/10/12</p>	<p>Checked: JGP 30/10/12</p>
<p>Drawn: JGP 30/10/12</p>	<p>Approved: MRP 1/11/12</p>