


This map is reproduced from Ordnance Survey material with the permission of Ordnance Survey on behalf of the Controller of Her Majesty's Stationery Office. © Crown copyright and may be used to produce or call for a reproduction of any part of the map. Ordnance Survey copyright and may lead to prosecution or civil proceedings. Stockport Metropolitan Borough Council 100019571 2012

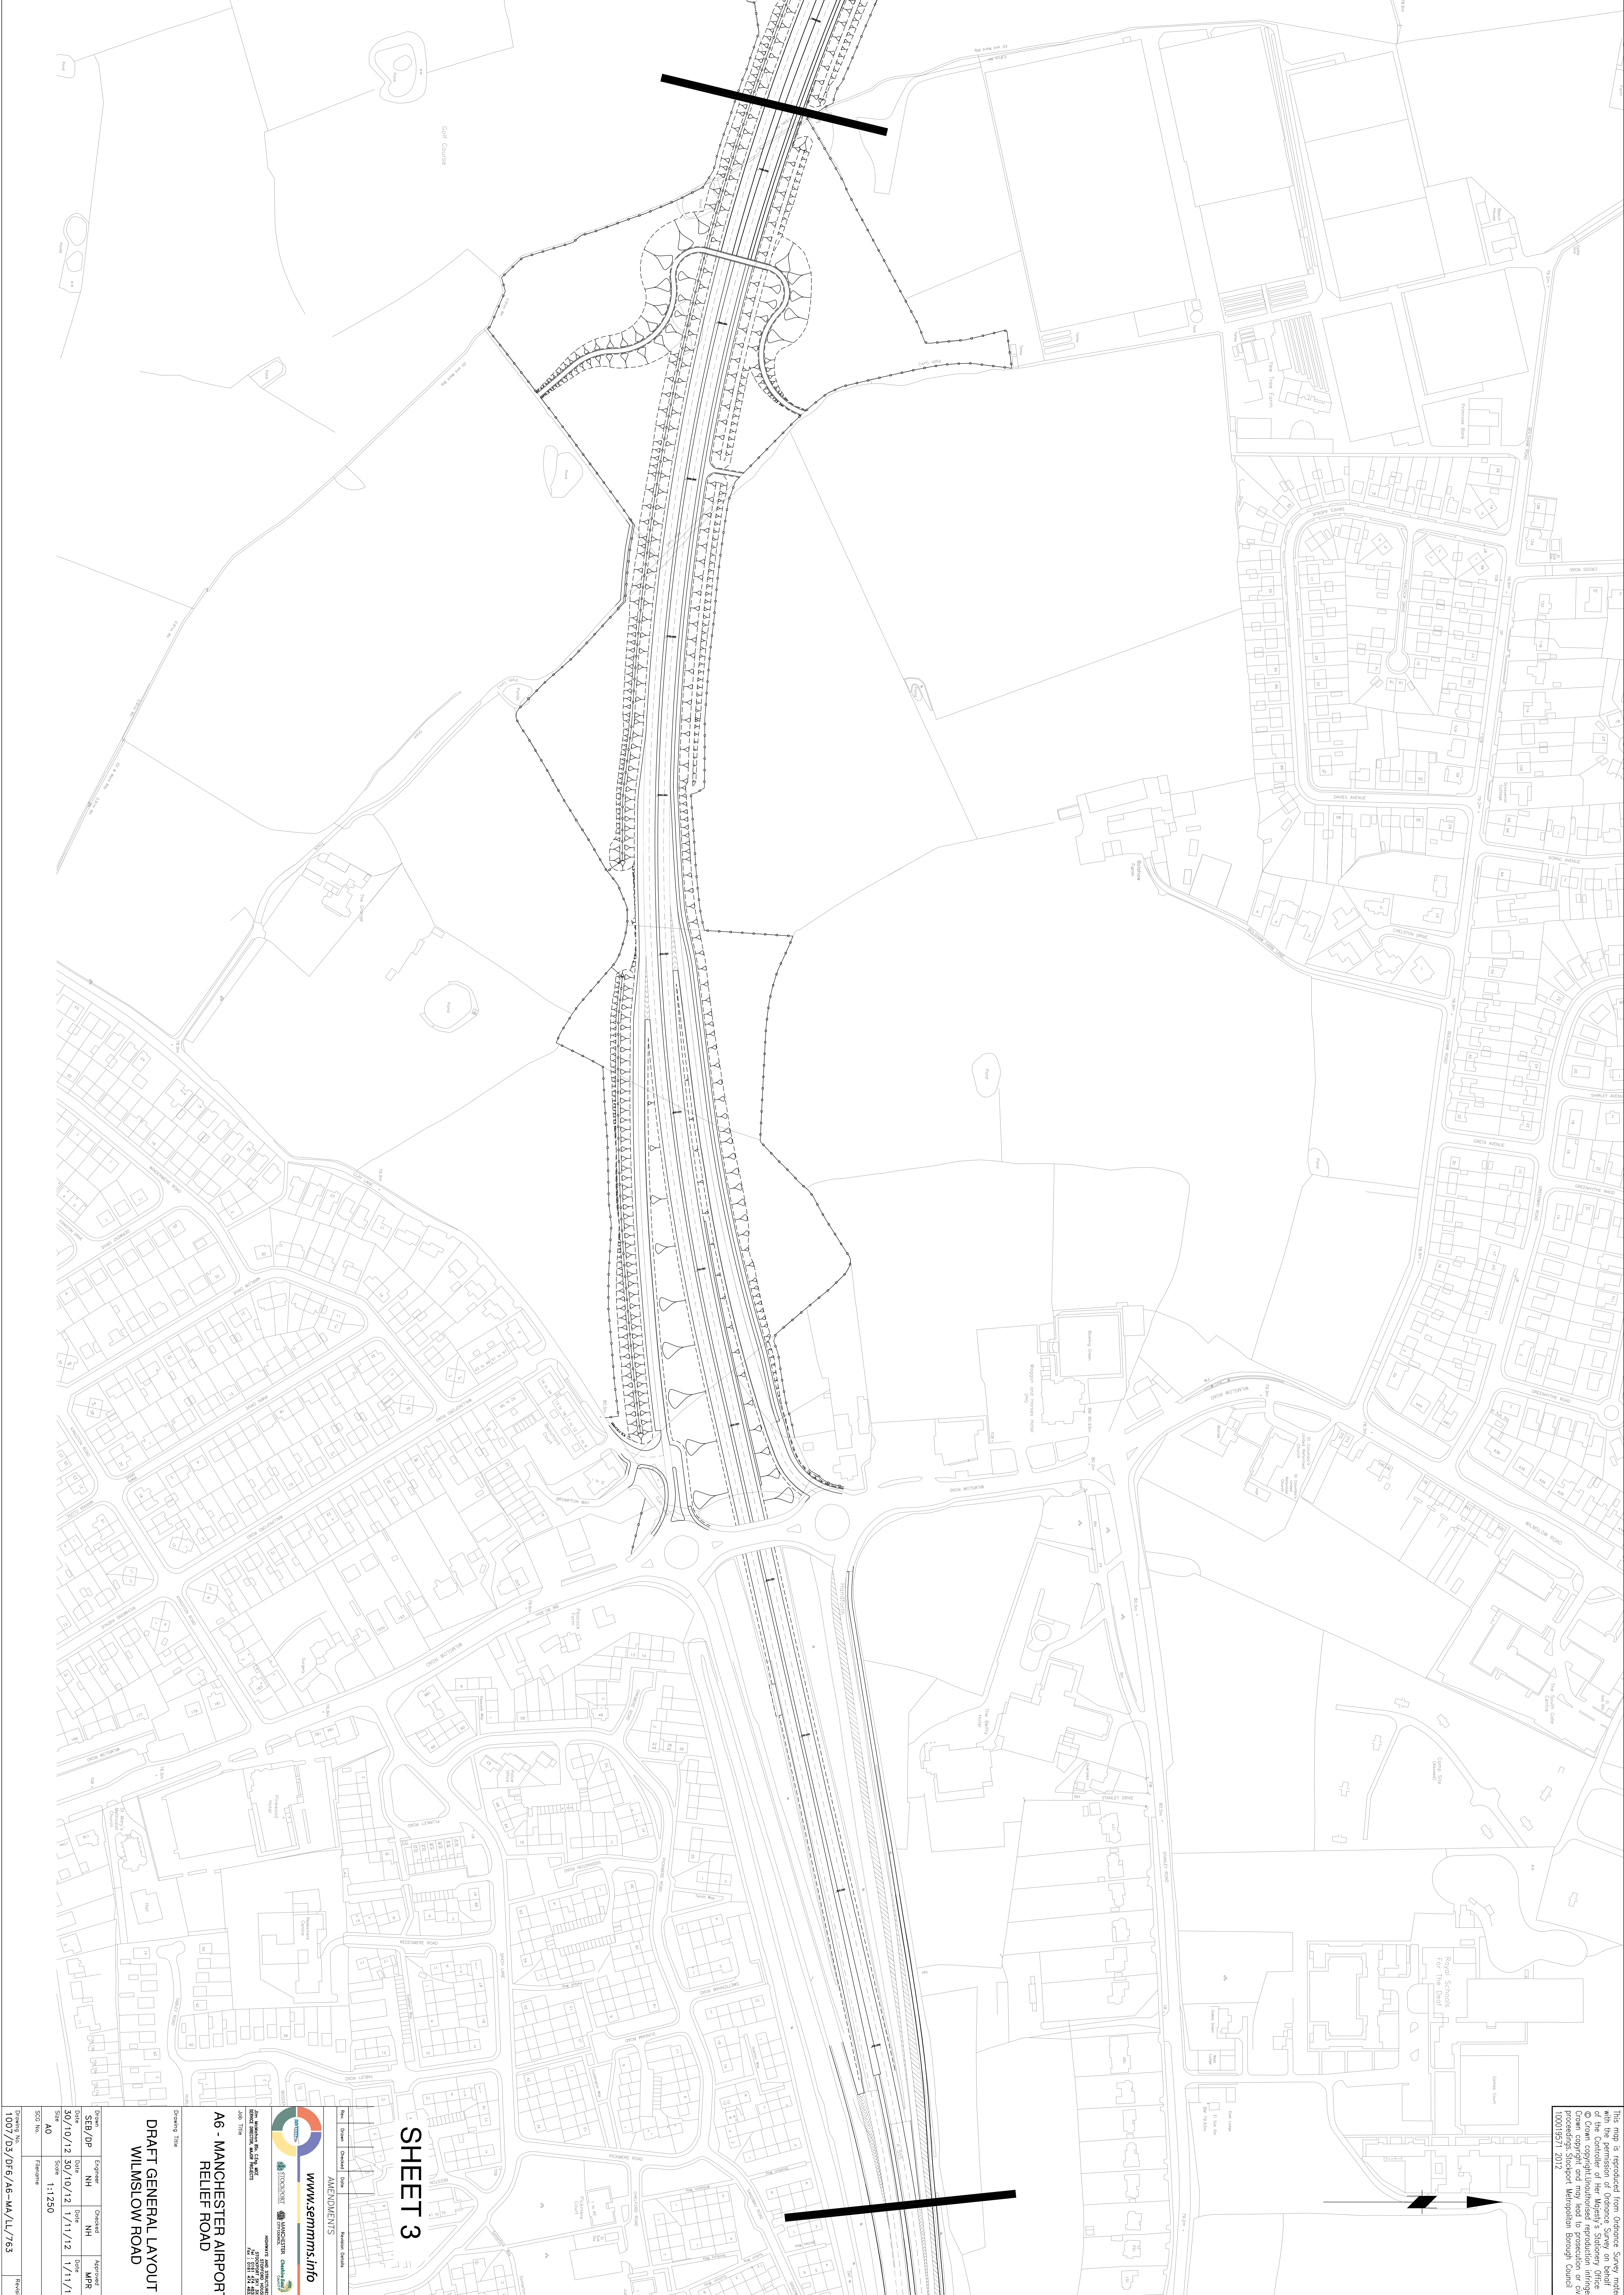

# SHEET 3

**A6 - MANCHESTER AIRPORT RELIEF ROAD**

**DRAFT GENERAL LAYOUT**

**WILMSLOW ROAD**

	<p><b>www.semmis.info</b></p> <p>MANCHESTER AIRPORT</p> <p>RELIEF ROAD</p>
<p>Drawn: <b>SEB/OP</b></p> <p>Checked: <b>NH</b></p> <p>30/10/12 30/10/12 1/11/12 1/11/12</p> <p>Scale: <b>1:1250</b></p>	<p>Engineer: <b>NH</b></p> <p>Approved: <b>MPR</b></p> <p>30/10/12 30/10/12 1/11/12 1/11/12</p> <p>Scale: <b>1:1250</b></p>
<p>1007/03/DF/A6-WA/LL/763</p>	<p>Revision</p>