



NOTE: Height of existing trees to be confirmed
OPTION1 SECTION 1 - 1

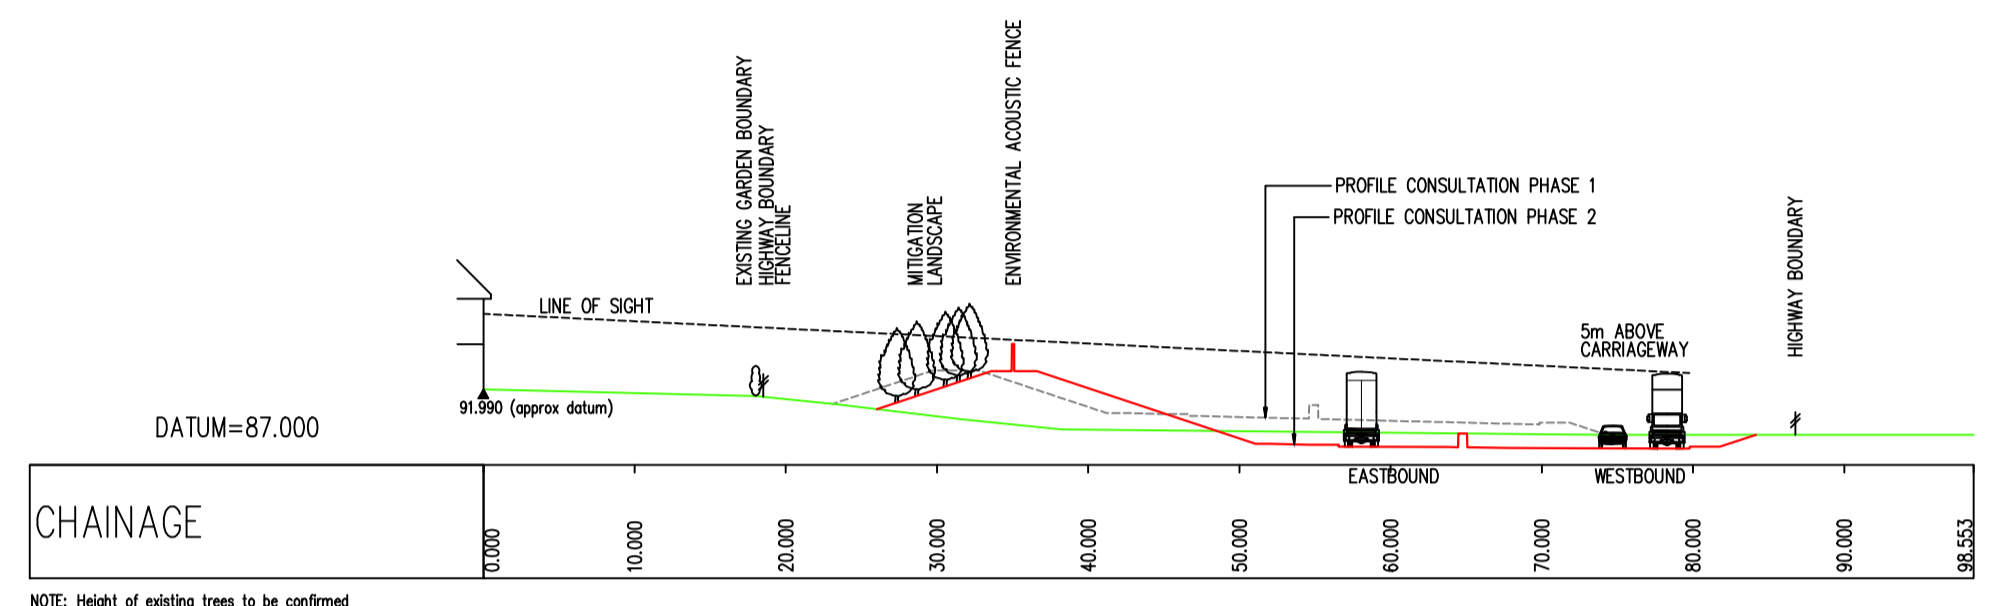

NOTE: Height of existing trees to be confirmed
OPTION1 SECTION 2 - 2

SECTION SCALE 1:500

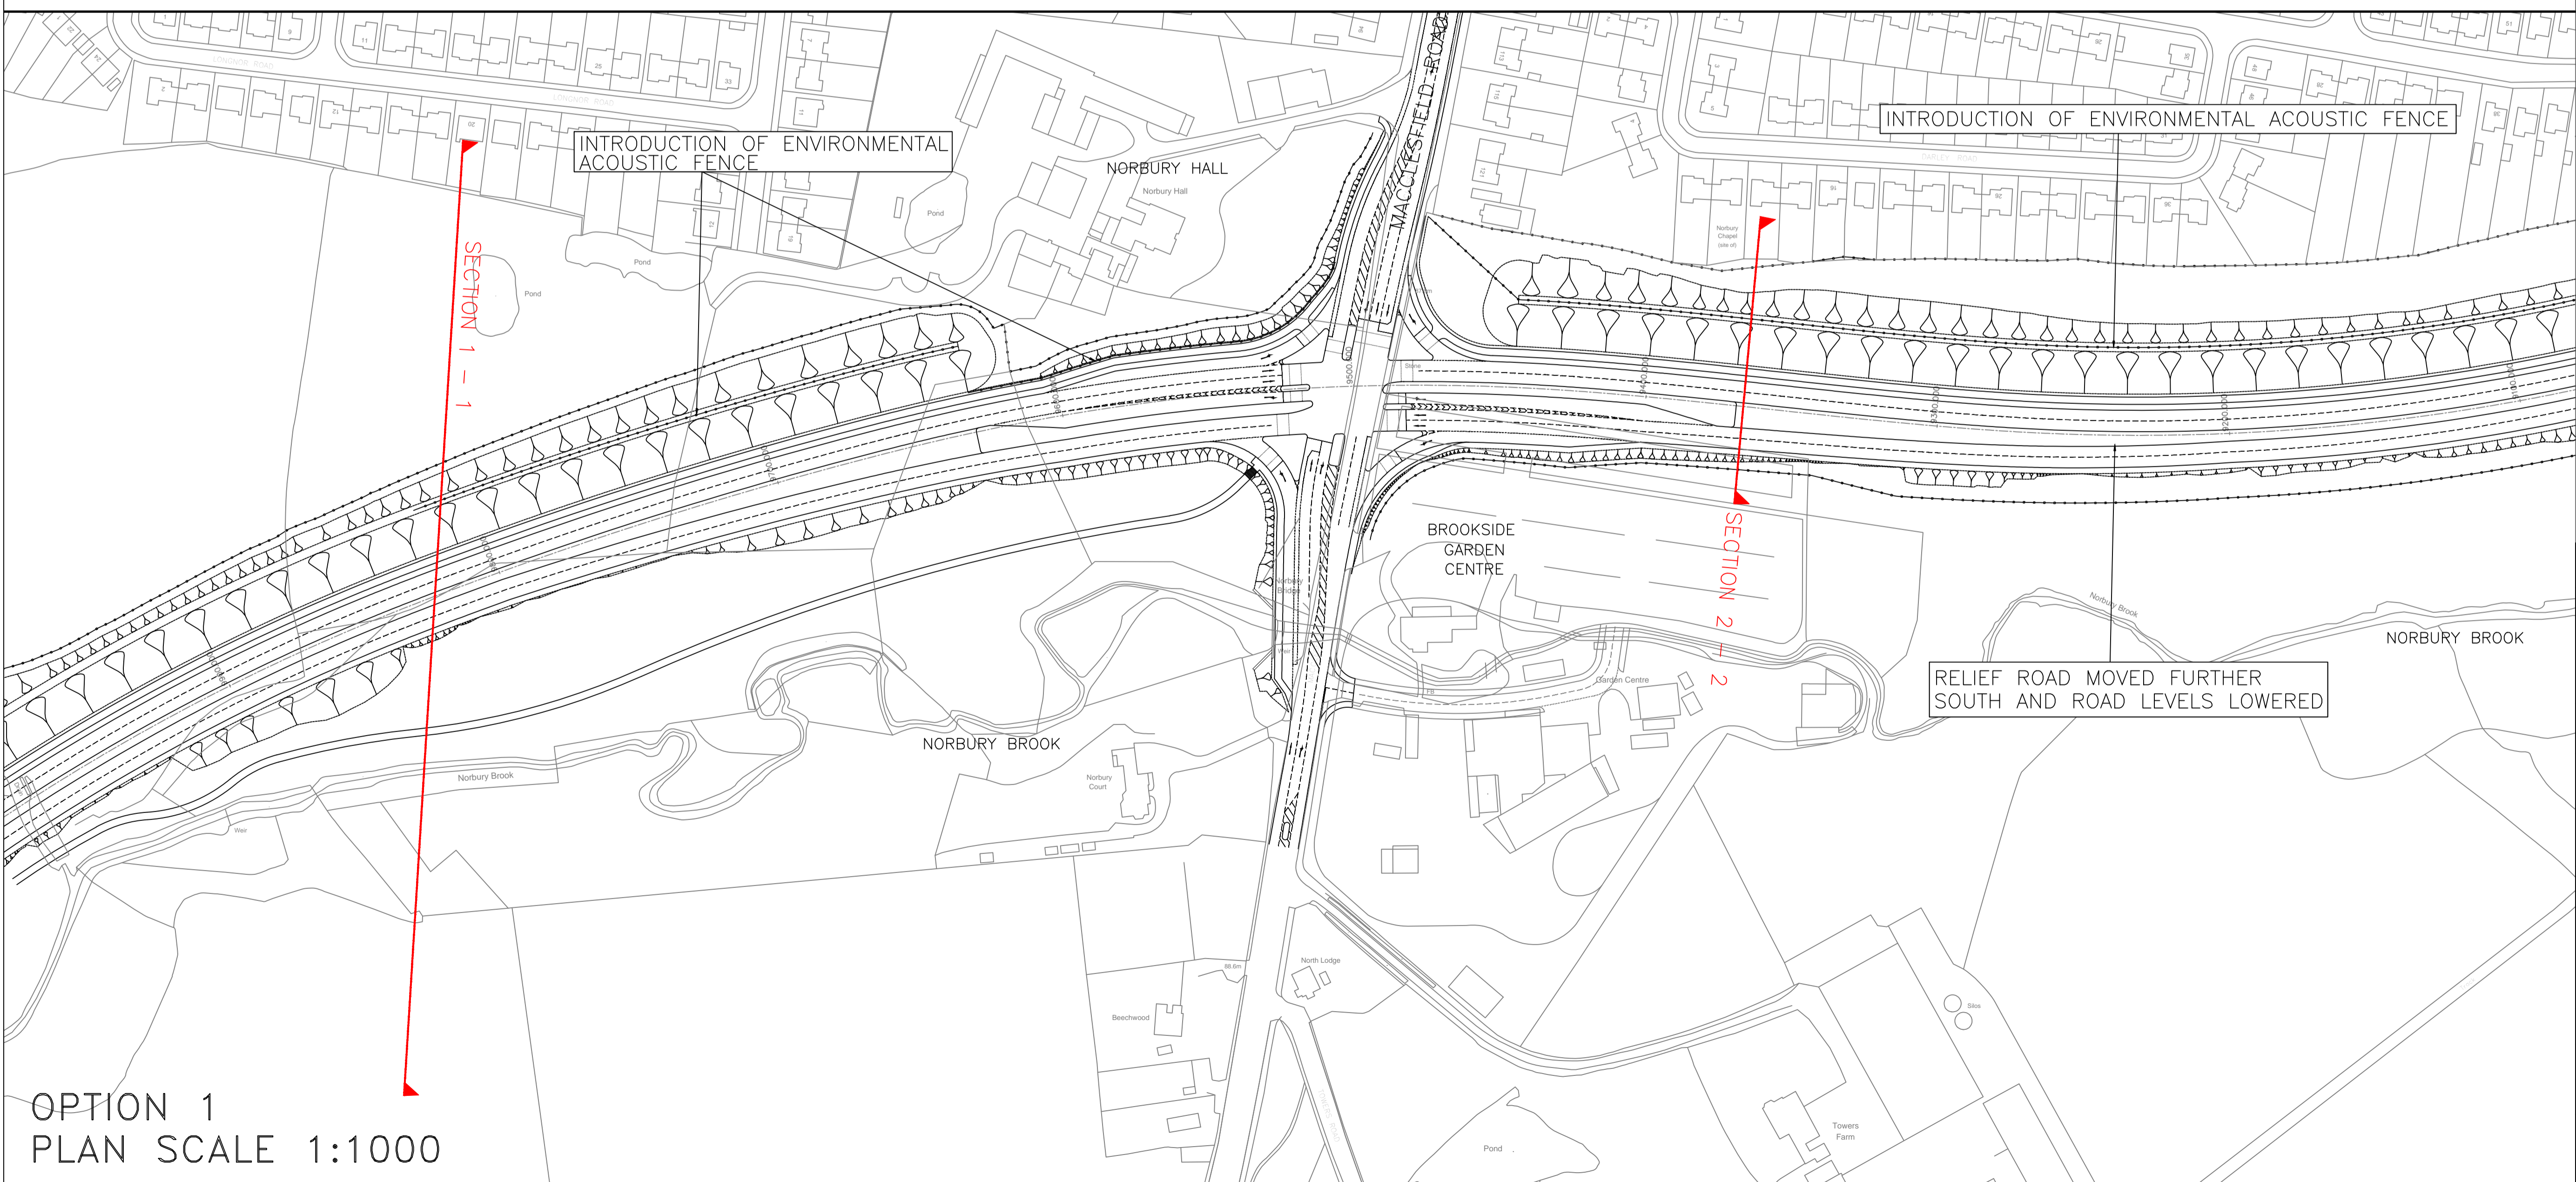

**OPTION 1
 PLAN SCALE 1:1000**

Rev.	Drawn	Checked	Date	Revision Details

www.semms.info

Jim McMahon BS: C.Eng. MICE
 SERVICE DIRECTOR, MAJOR PROJECTS
 STOPFORD HOUSE
 STOCKPORT SK11 5JZ
 TEL : 0161 474 4351
 FAX : 0161 474 4555

Job Title
**A6 to MANCHESTER AIRPORT
 RELIEF ROAD**

Drawing Title
**CONSULTATION DRAWINGS
 MACCLESFIELD ROAD
 DRAFT CROSS SECTIONS**

Drawn	Engineer	Checked	Approved
SP	SP	NH	
Date	Date	Date	Date
09.05.13	09.05.13	09.05.13	
Size	Scale		
A1	AS SHOWN		
SCG No.	Filename		
Drawing No.	Revision		
1007/3D/TR1/A6-MA/XS/141			