



SECTION 1 - 1

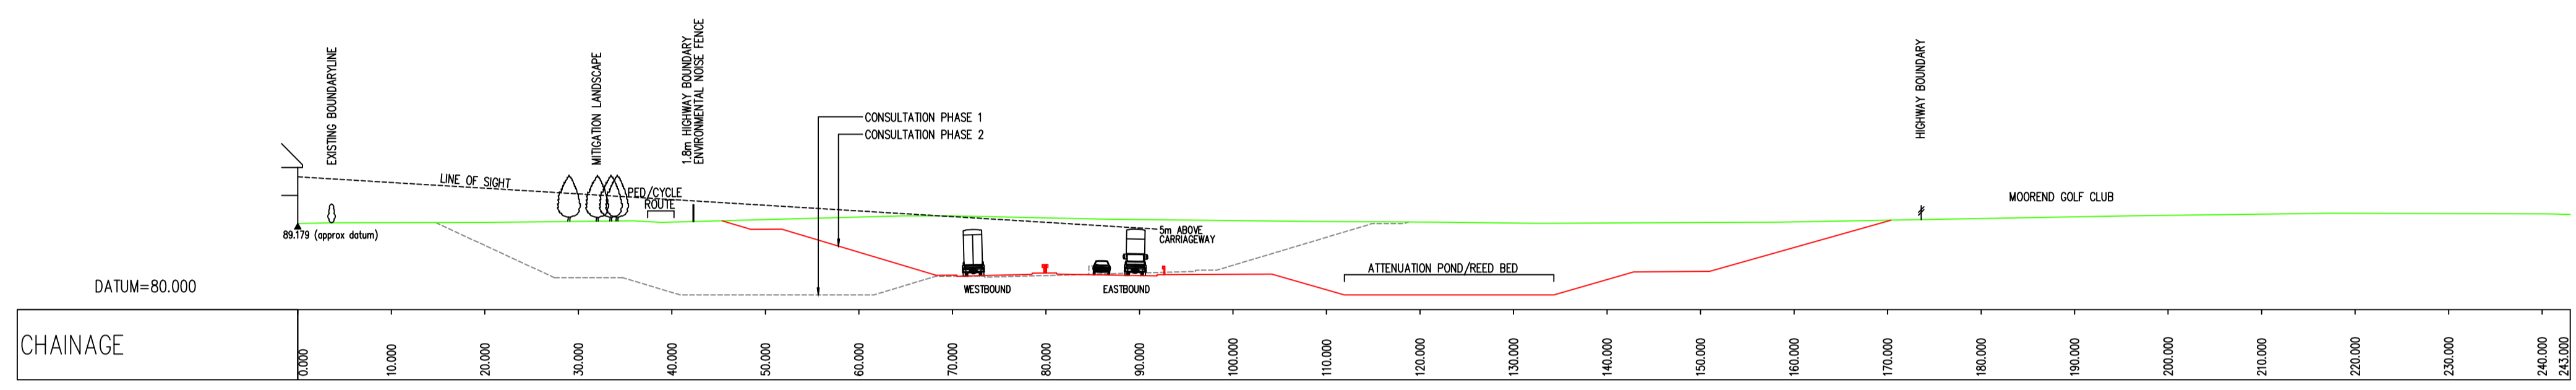

SECTION 2 - 2

SECTION SCALE 1:500

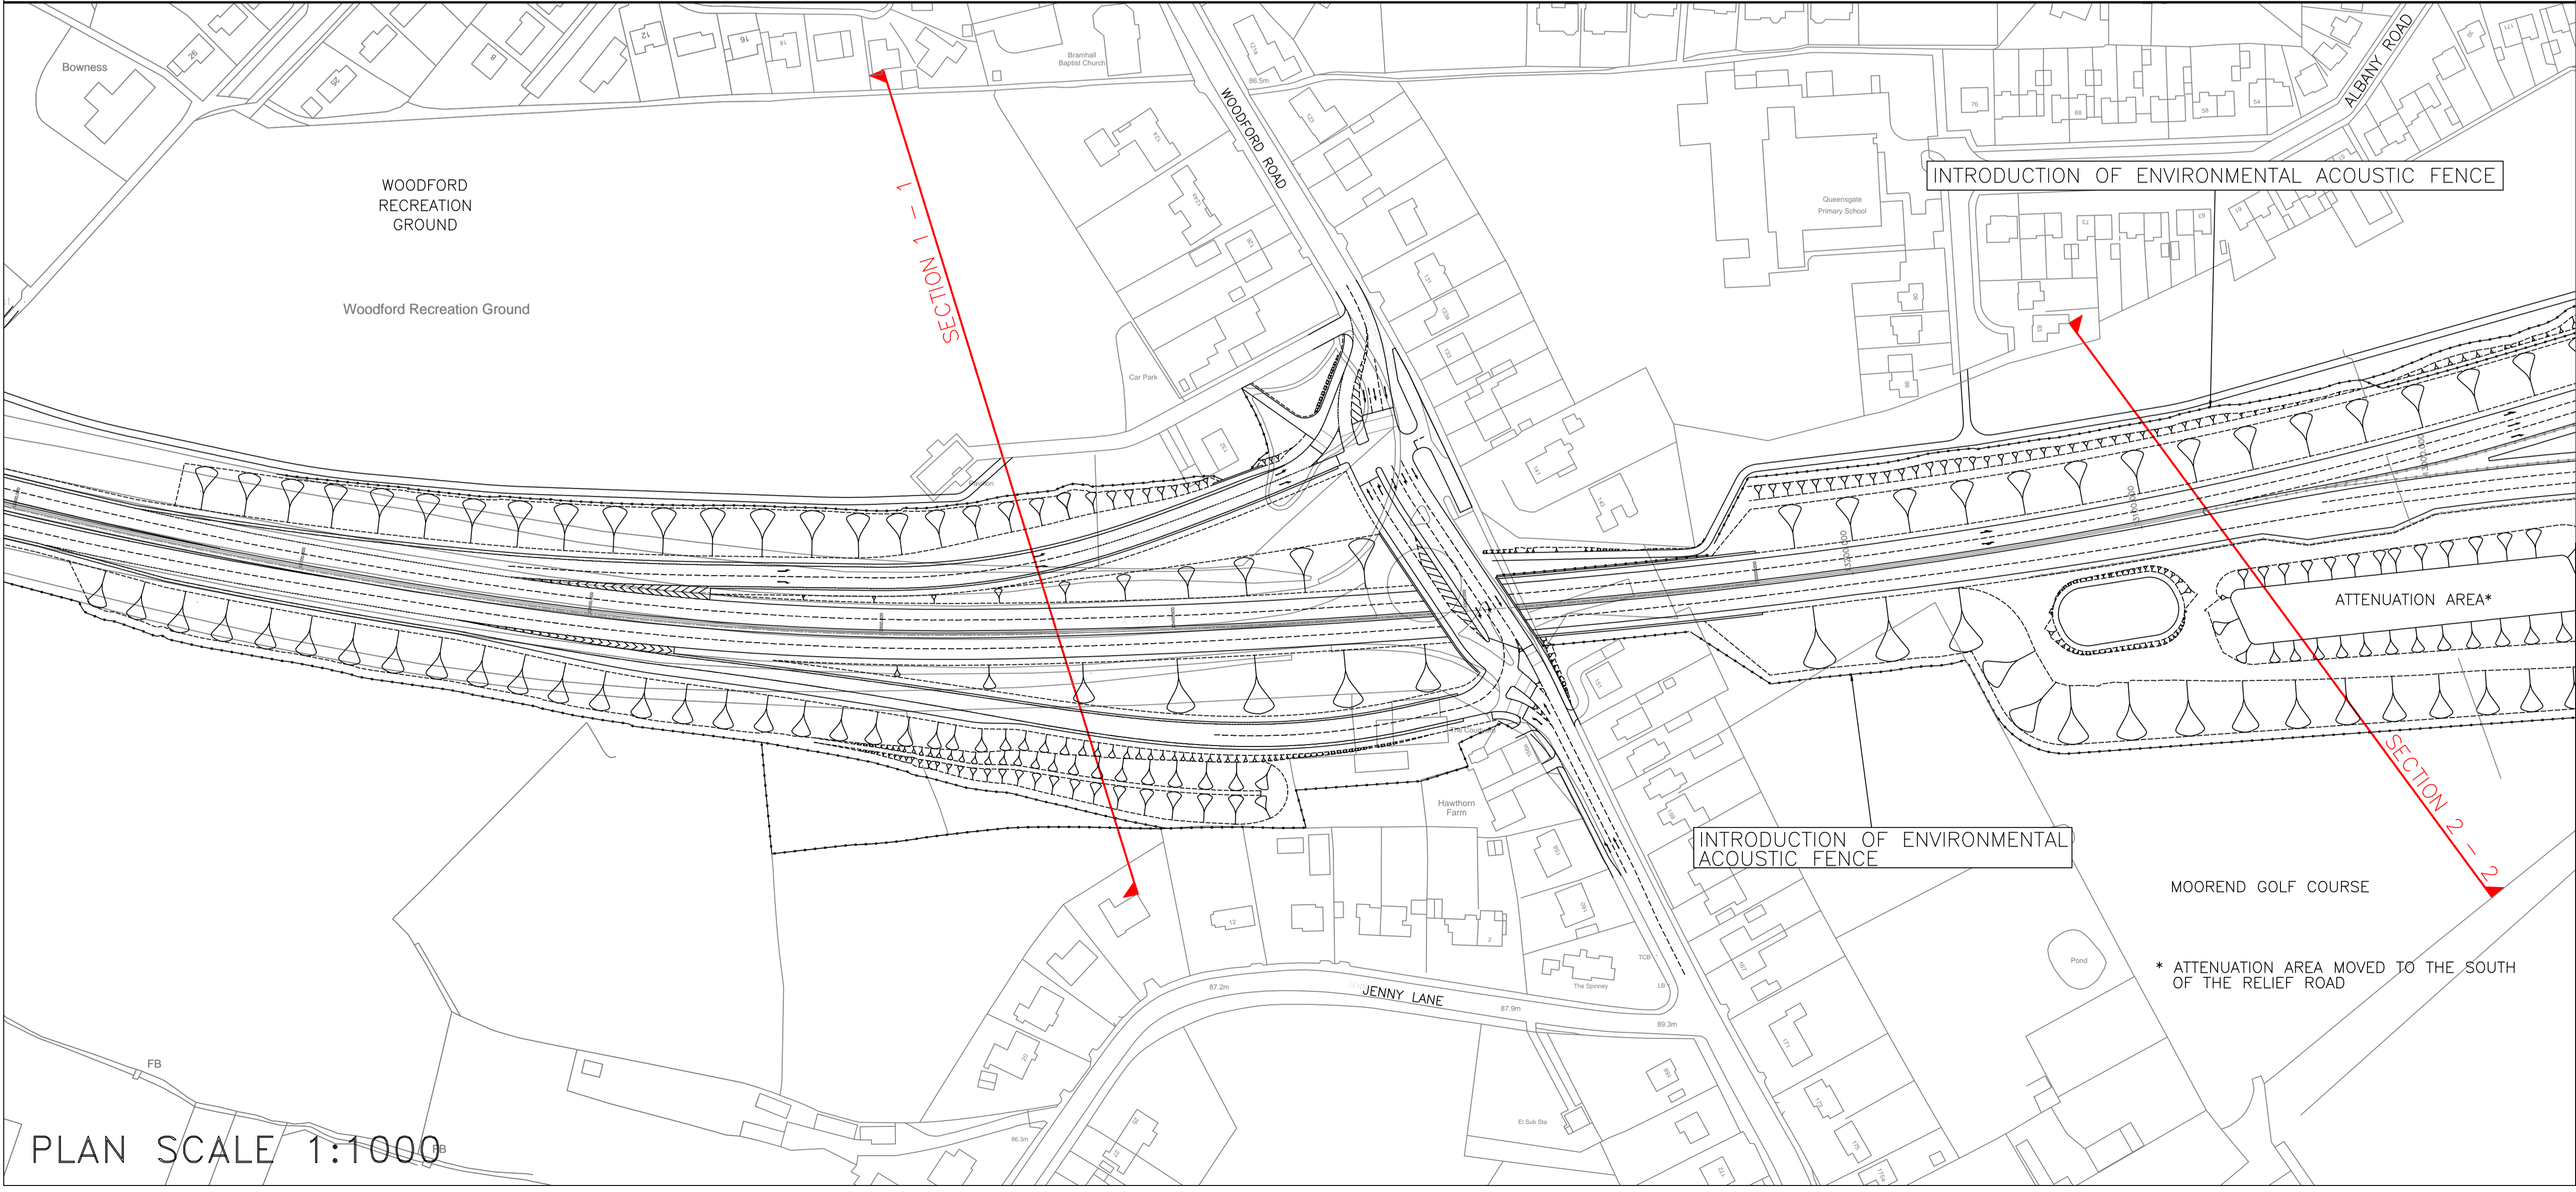

PLAN SCALE 1:1000

Rev.	Drawn	Checked	Date	Revision Details

www.semmms.info

Jim McMahon BS: C.Eng. MICE
SERVICE DIRECTOR, MAJOR PROJECTS

STOFFORD HOUSE
STOCKPORT - SK1 4SU
TEL : 0161 474 4351
FAX : 0161 474 4553

Job Title
A6 to MANCHESTER AIRPORT RELIEF ROAD

Drawing Title
CONSULTATION DRAWING WOODFORD RD, BRAMHALL DRAFT CROSS SECTIONS

Drawn	Engineer	Checked	Approved
SP	SP	NH	
Date	Date	Date	Date
10.05.13	10.05.13	10.05.13	
Size	Scale		
A1	AS SHOWN		
SCG No.	Filename		
Drawing No.	Revision		
1007/3D/TR1/A6-MA/XS/142			

* ATTENUATION AREA MOVED TO THE SOUTH OF THE RELIEF ROAD