
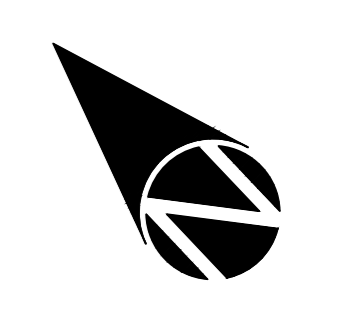


SECTION SCALE 1:500

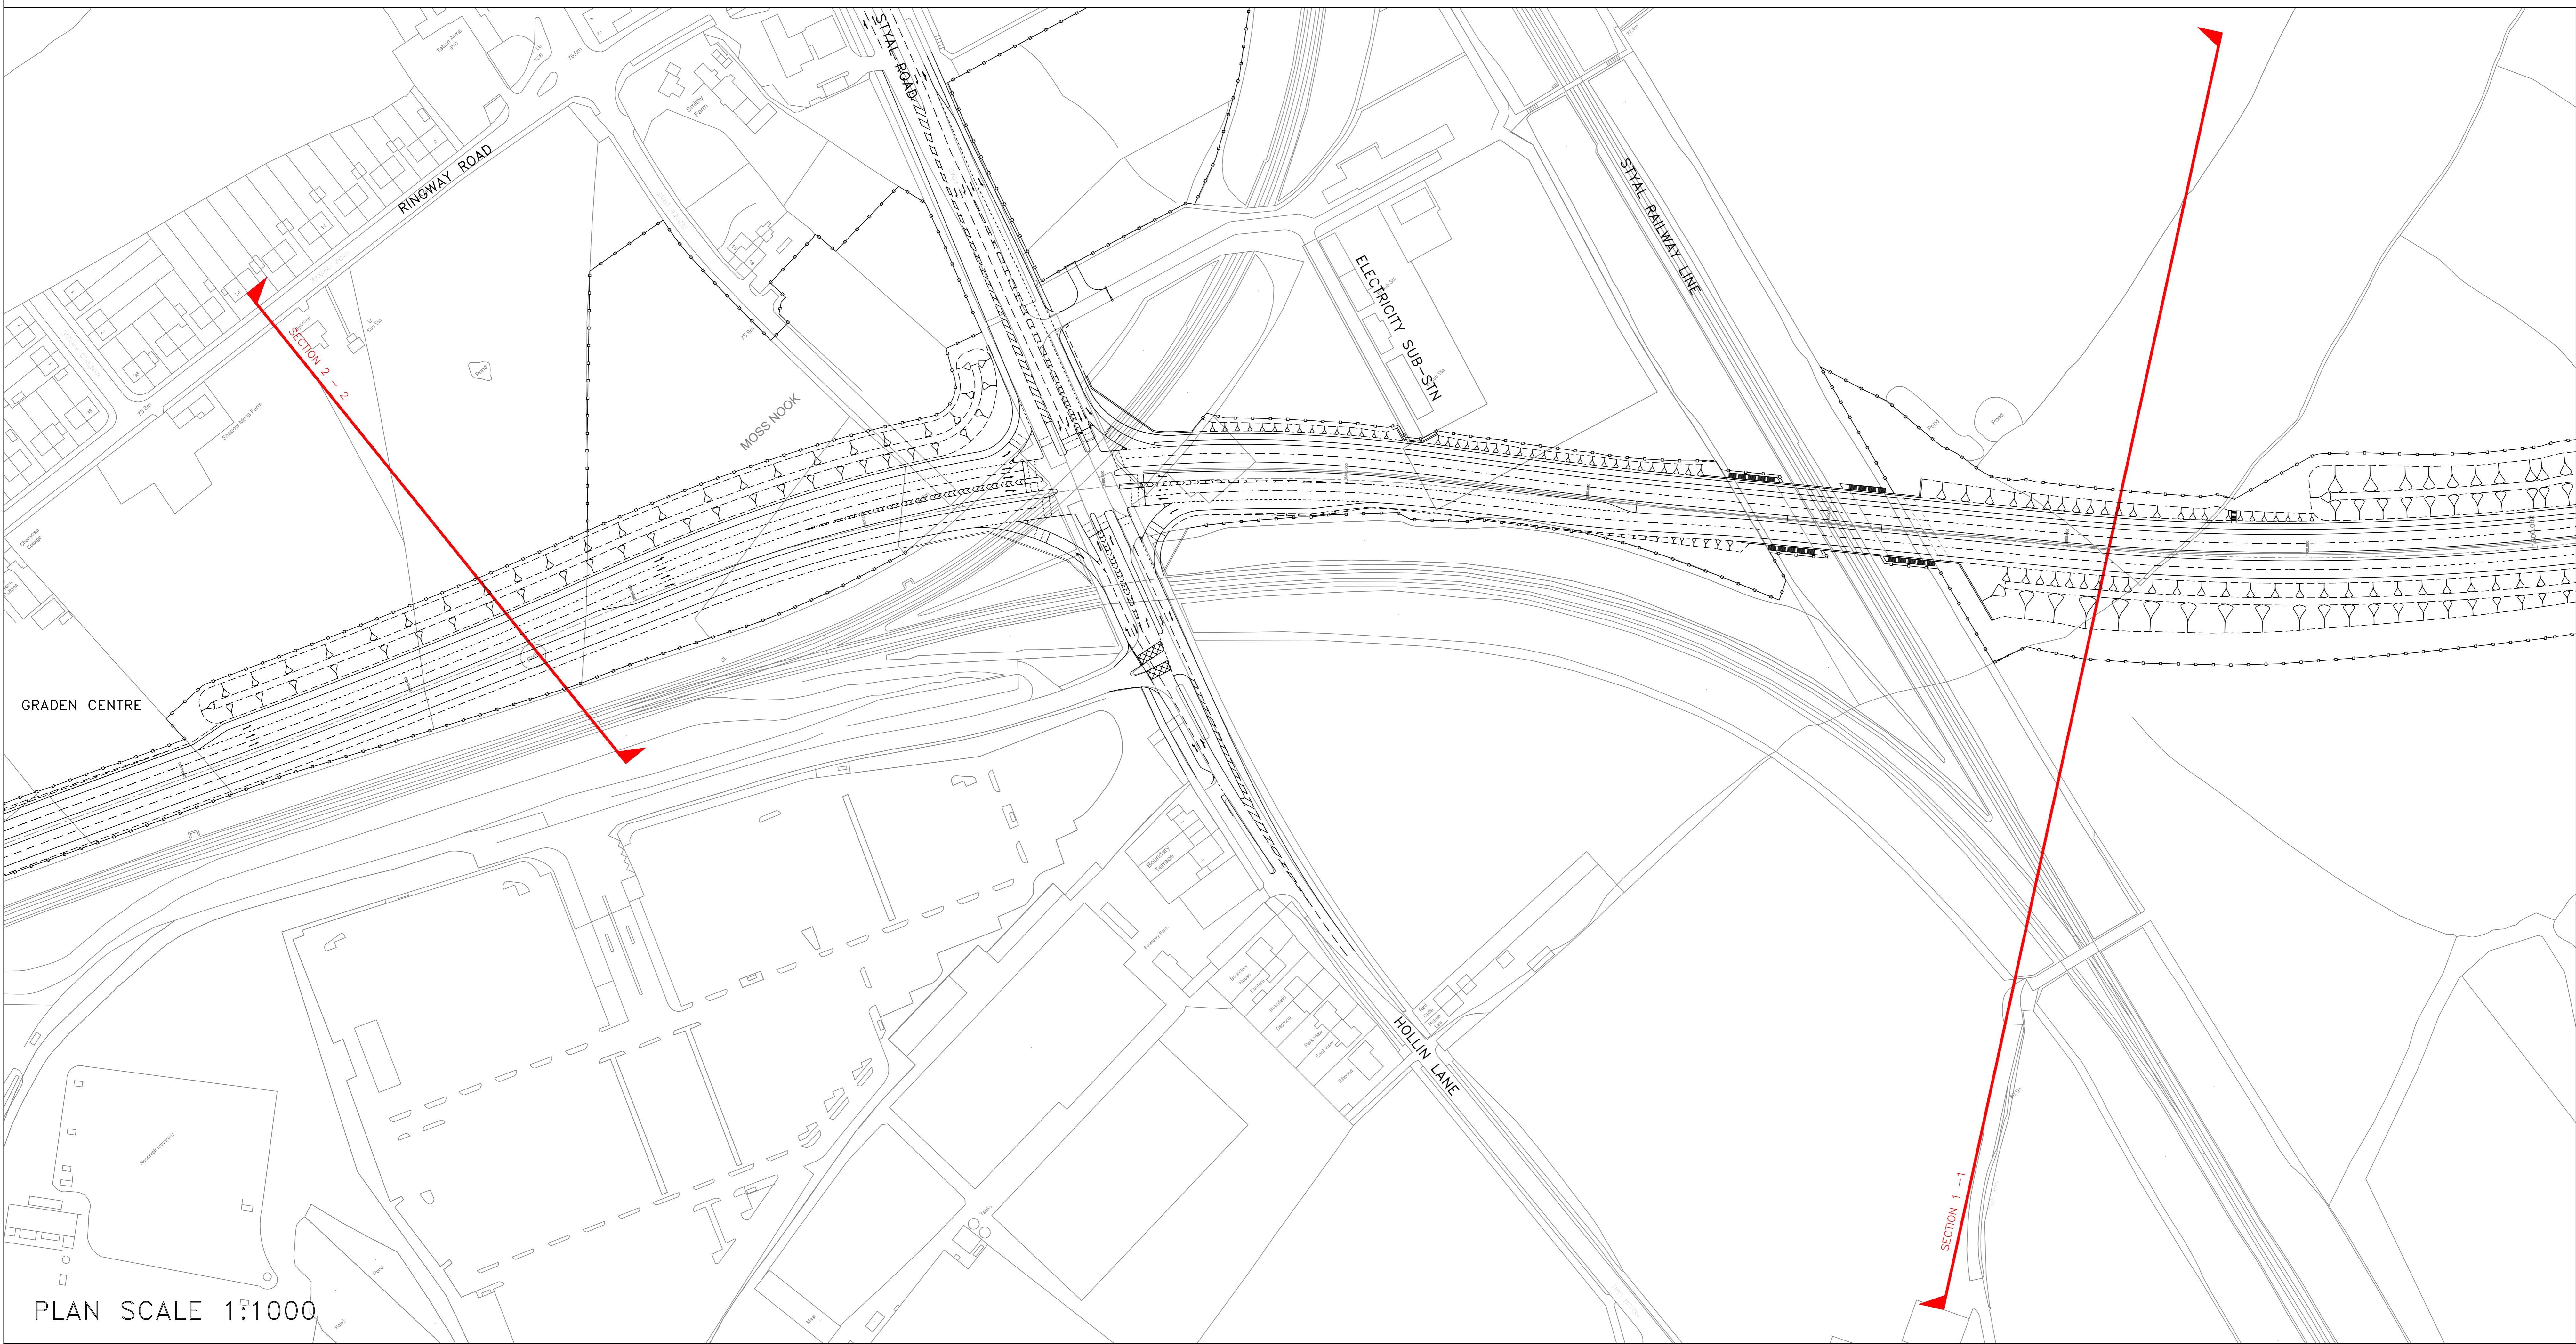

Rev.	Drawn	Checked	Scale	Date	Author	Section	Revised	Details
A	SP	NH	07.10.12	1:1000	PLAN AND SECTIONS REVISED			

AMENDMENTS

www.semms.info

Job Title: **A6 to MANCHESTER AIRPORT RELIEF ROAD**
 Drawing Title: **STYAL DRAFT CROSS-SECTIONS OPTION 1**

Drawn	Engineer	Checked	Approved
SP	SP	NH	MPR

Date	Date	Date	Date
30.10.12	30.10.12	01.11.12	01.11.12

Size: A0 Scale: AS SHOWN

Drawing No. 1007/3D/DF6/A6-MA/XS/772 Revision A