


SECTION SCALE 1:500

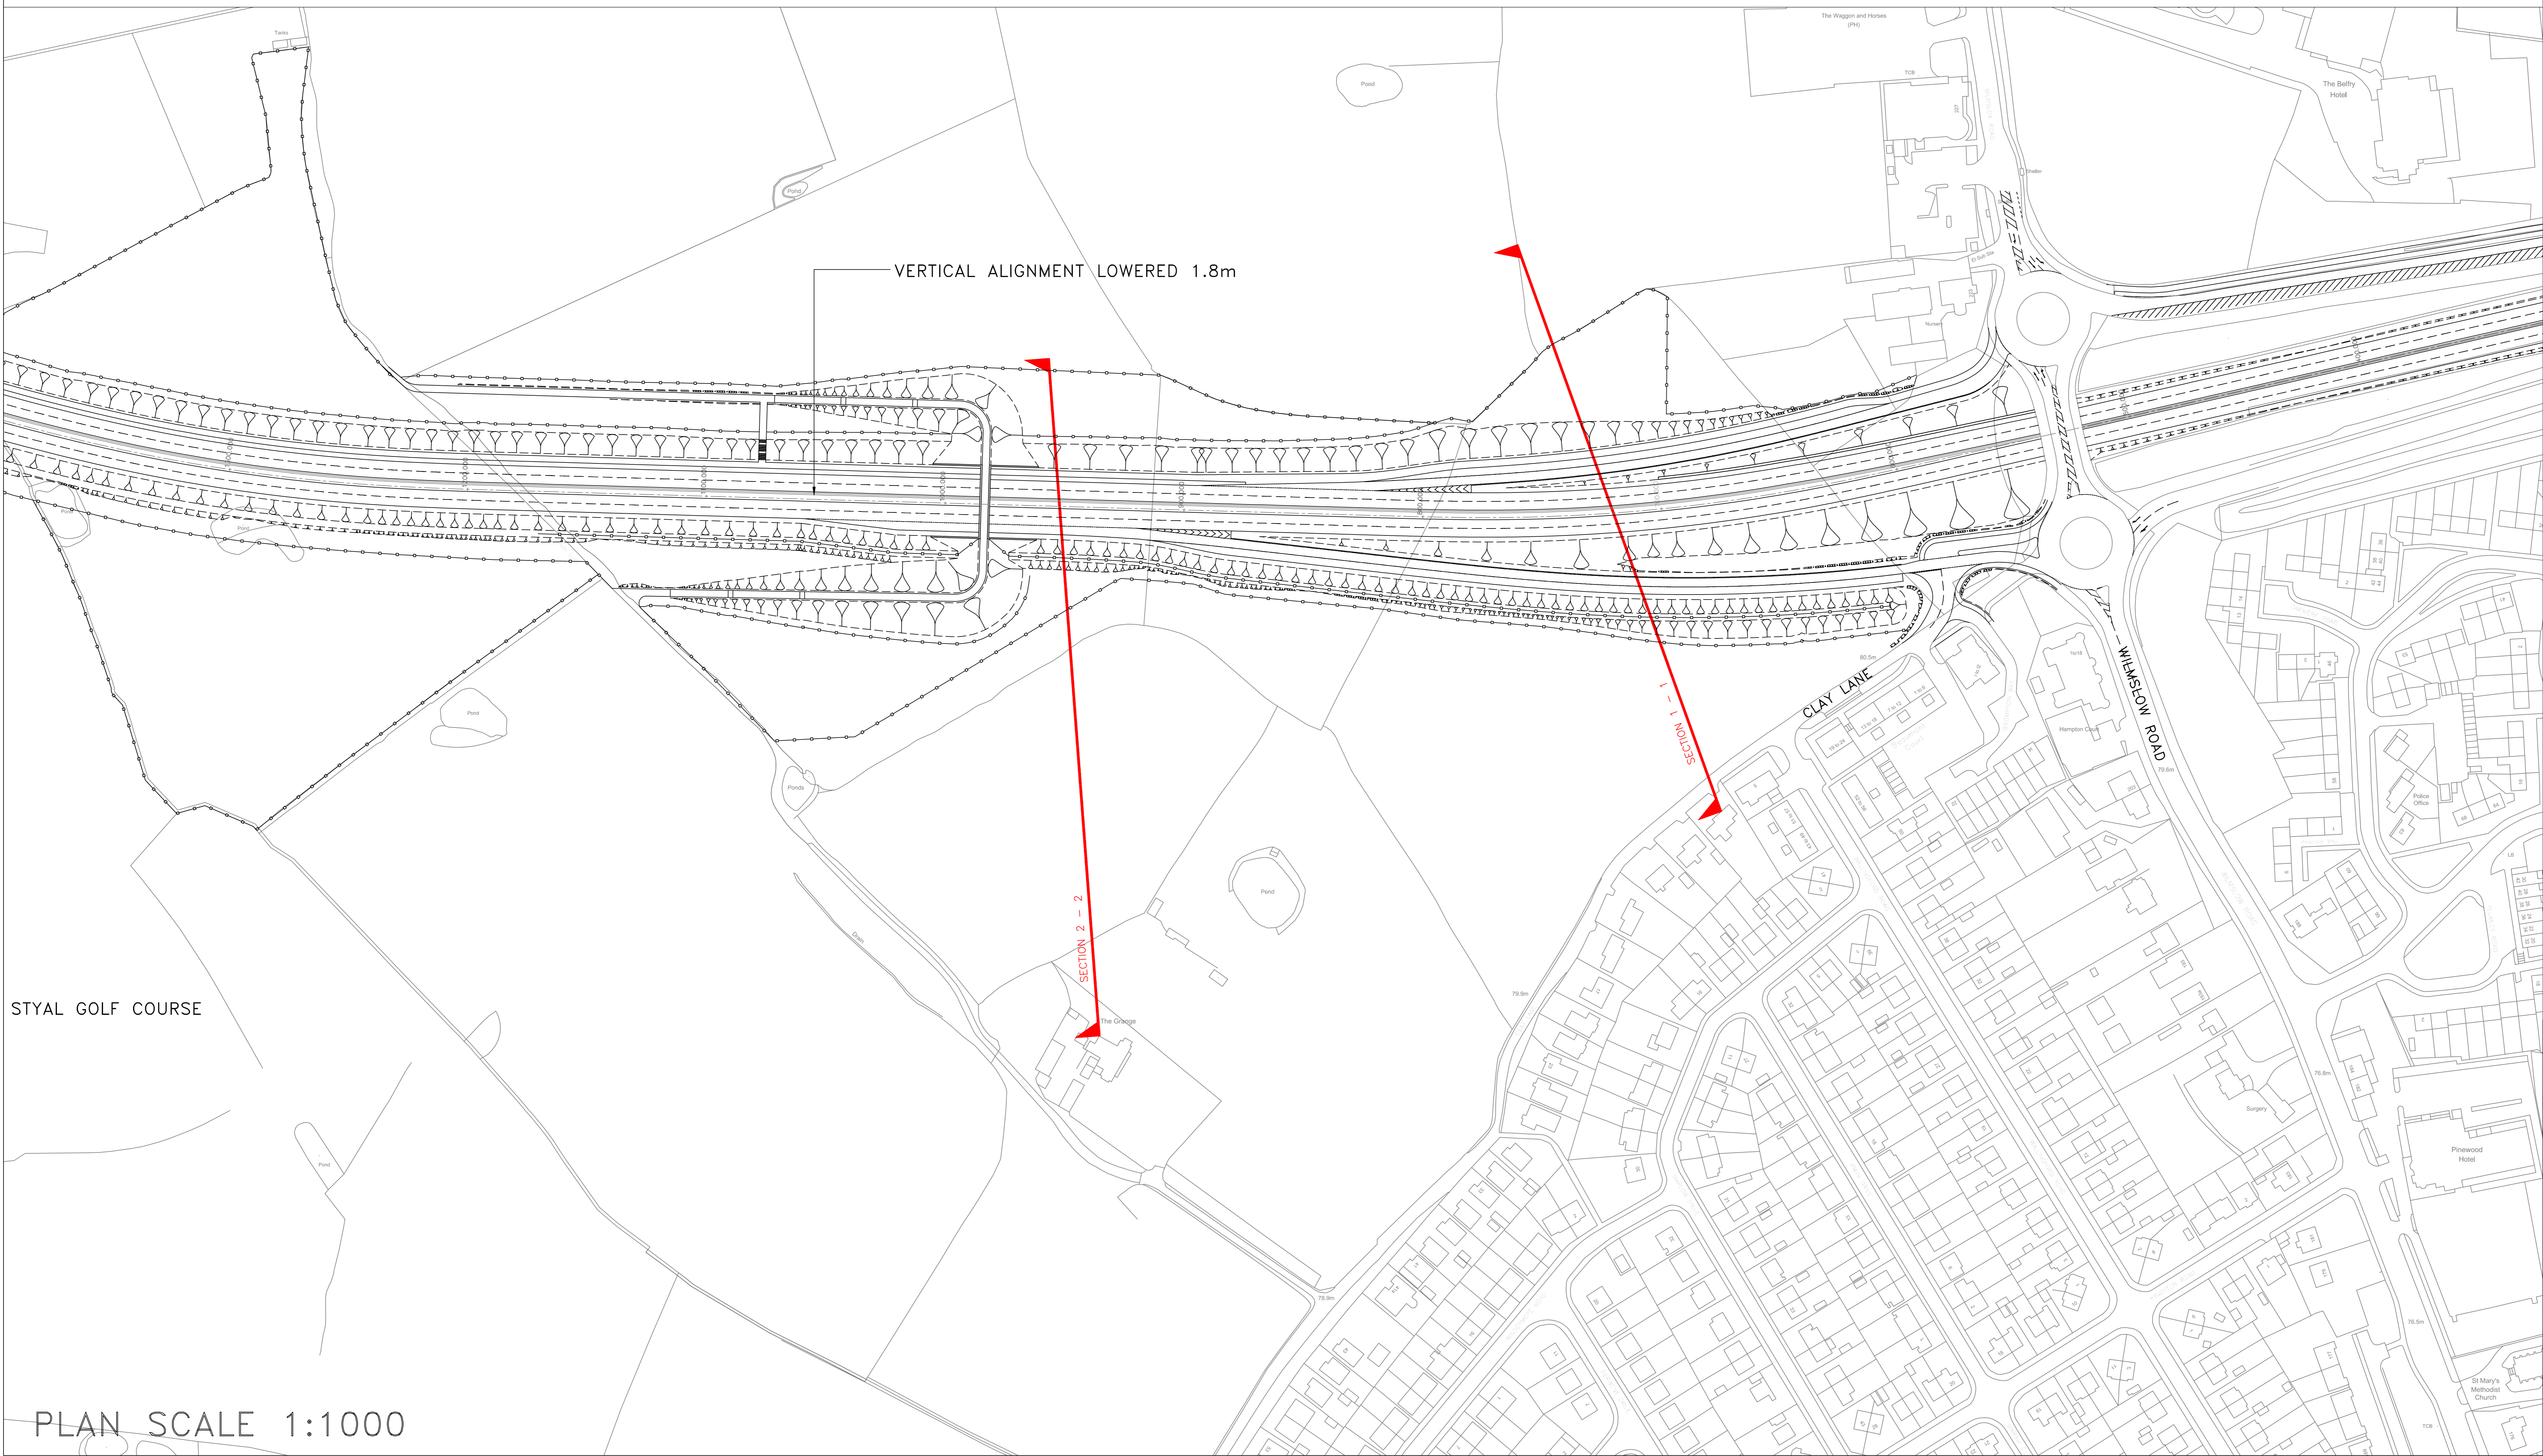

PLAN SCALE 1:1000

Rev.	Drawn	Checked	Date	Scale	Revision Details
1	SP	NH	21.05.12	1:1000	DRY & VERT ALIGNMENT REVISIONS

AMENDMENTS

www.semms.info

Job Title: **A6 to MANCHESTER AIRPORT RELIEF ROAD**
 Drawing Title: **HANDFORTH DRAFT CROSS-SECTIONS**

Drawn	Engineer	Checked	Approved
SP	SP	NH	MPR
Date: 30.10.12	Date: 30.10.12	Date: 01.11.12	Date: 01.11.12
Size: A0	Scale: AS SHOWN		
SDG No.	Filename		
Drawing No. 1007/3D/DF6/A6-MA/XS/771	Revision		A