


SECTION SCALE 1:500

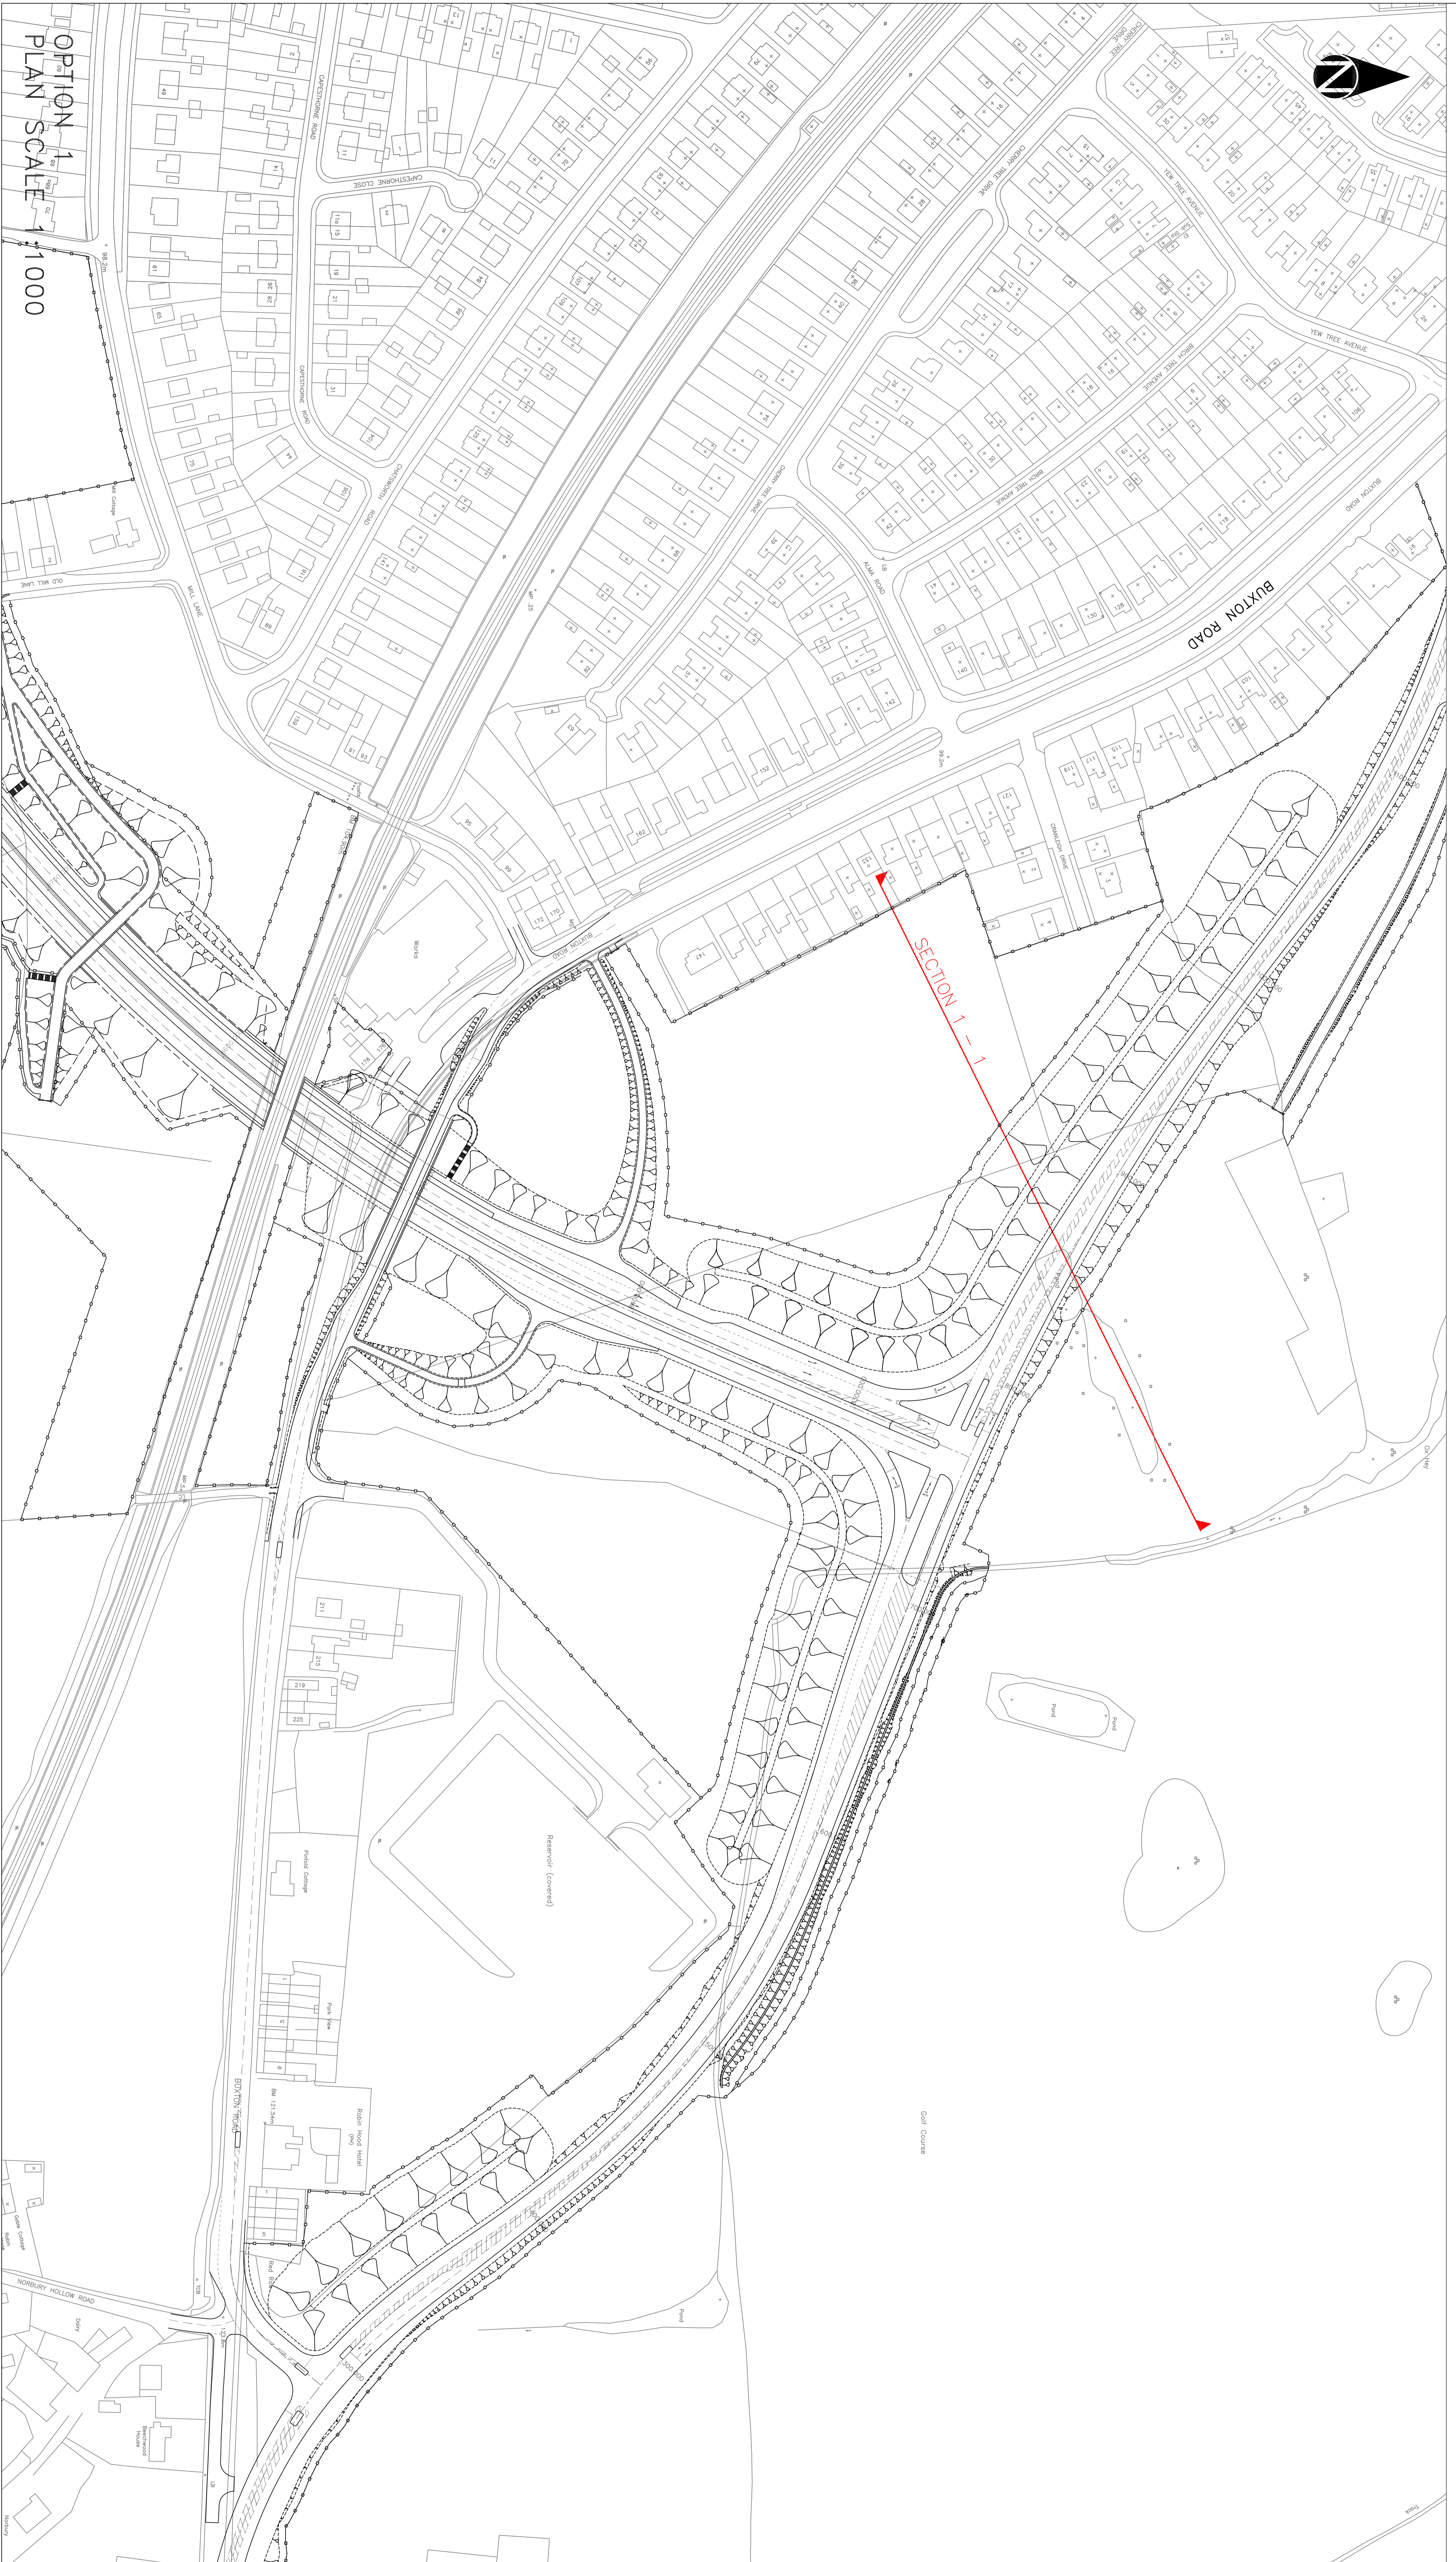

OPTION 1 PLAN SCALE 1:1000

Drawn	SP	Engineer	SP	Checked	NH	Approved	MFR
Date	30.10.12	Date	30.10.12	Date	01.11.12	Date	01.11.12
Scale	AS SHOWN	Scale	AS SHOWN	Scale	AS SHOWN	Scale	AS SHOWN
Sheet No.	1007/30/076/A6-MA/XS/779	Revision		Revision		Revision	

A6 to MANCHESTER AIRPORT RELIEF ROAD

A6 BUXTON ROAD DRAFT CROSS-SECTIONS

www.semms.info

MANCHESTER METROPOLITAN BOROUGH COUNCIL

MANCHESTER METROPOLITAN BOROUGH COUNCIL

MANCHESTER METROPOLITAN BOROUGH COUNCIL