




LEGEND

EXISTING FEATURES

- Retained Existing Vegetation: significant areas of existing mature woodland/tree groups, hedges or significant areas of shrub cover
- Existing Water Bodies

PROPOSALS

- Extent of Emerging Preferred Scheme Proposals
 - Proposed Road
 - Woodland
 - Shrubs & Trees
 - Shrubs
 - Individual Trees
 - Water Treatment Wetland
 - Grassland
 - Species Rich (or Conservation) Grassland
 - Native Species Hedgerows with Trees
 - Agricultural Handback
 - Boundary Fence
 - Proposed Noise Fence
 - Proposed Herdstanding
 - Proposed Pathways
 - Proposed Watercourse Diversions
 - Proposed Ponds for Ecological Mitigation
 - Proposed Attenuation Ponds
 - Proposed Ecological Features
 - Existing Ancient Woodland
- FUNCTIONS**
- VS Visual Screening
 - LI Landscape Integration
 - EBE Enhancing the Built Environment
 - NC Nature Conservation & Biodiversity
 - VA Visual Amenity
 - AA Auditory Amenity
 - WQ Water Quality

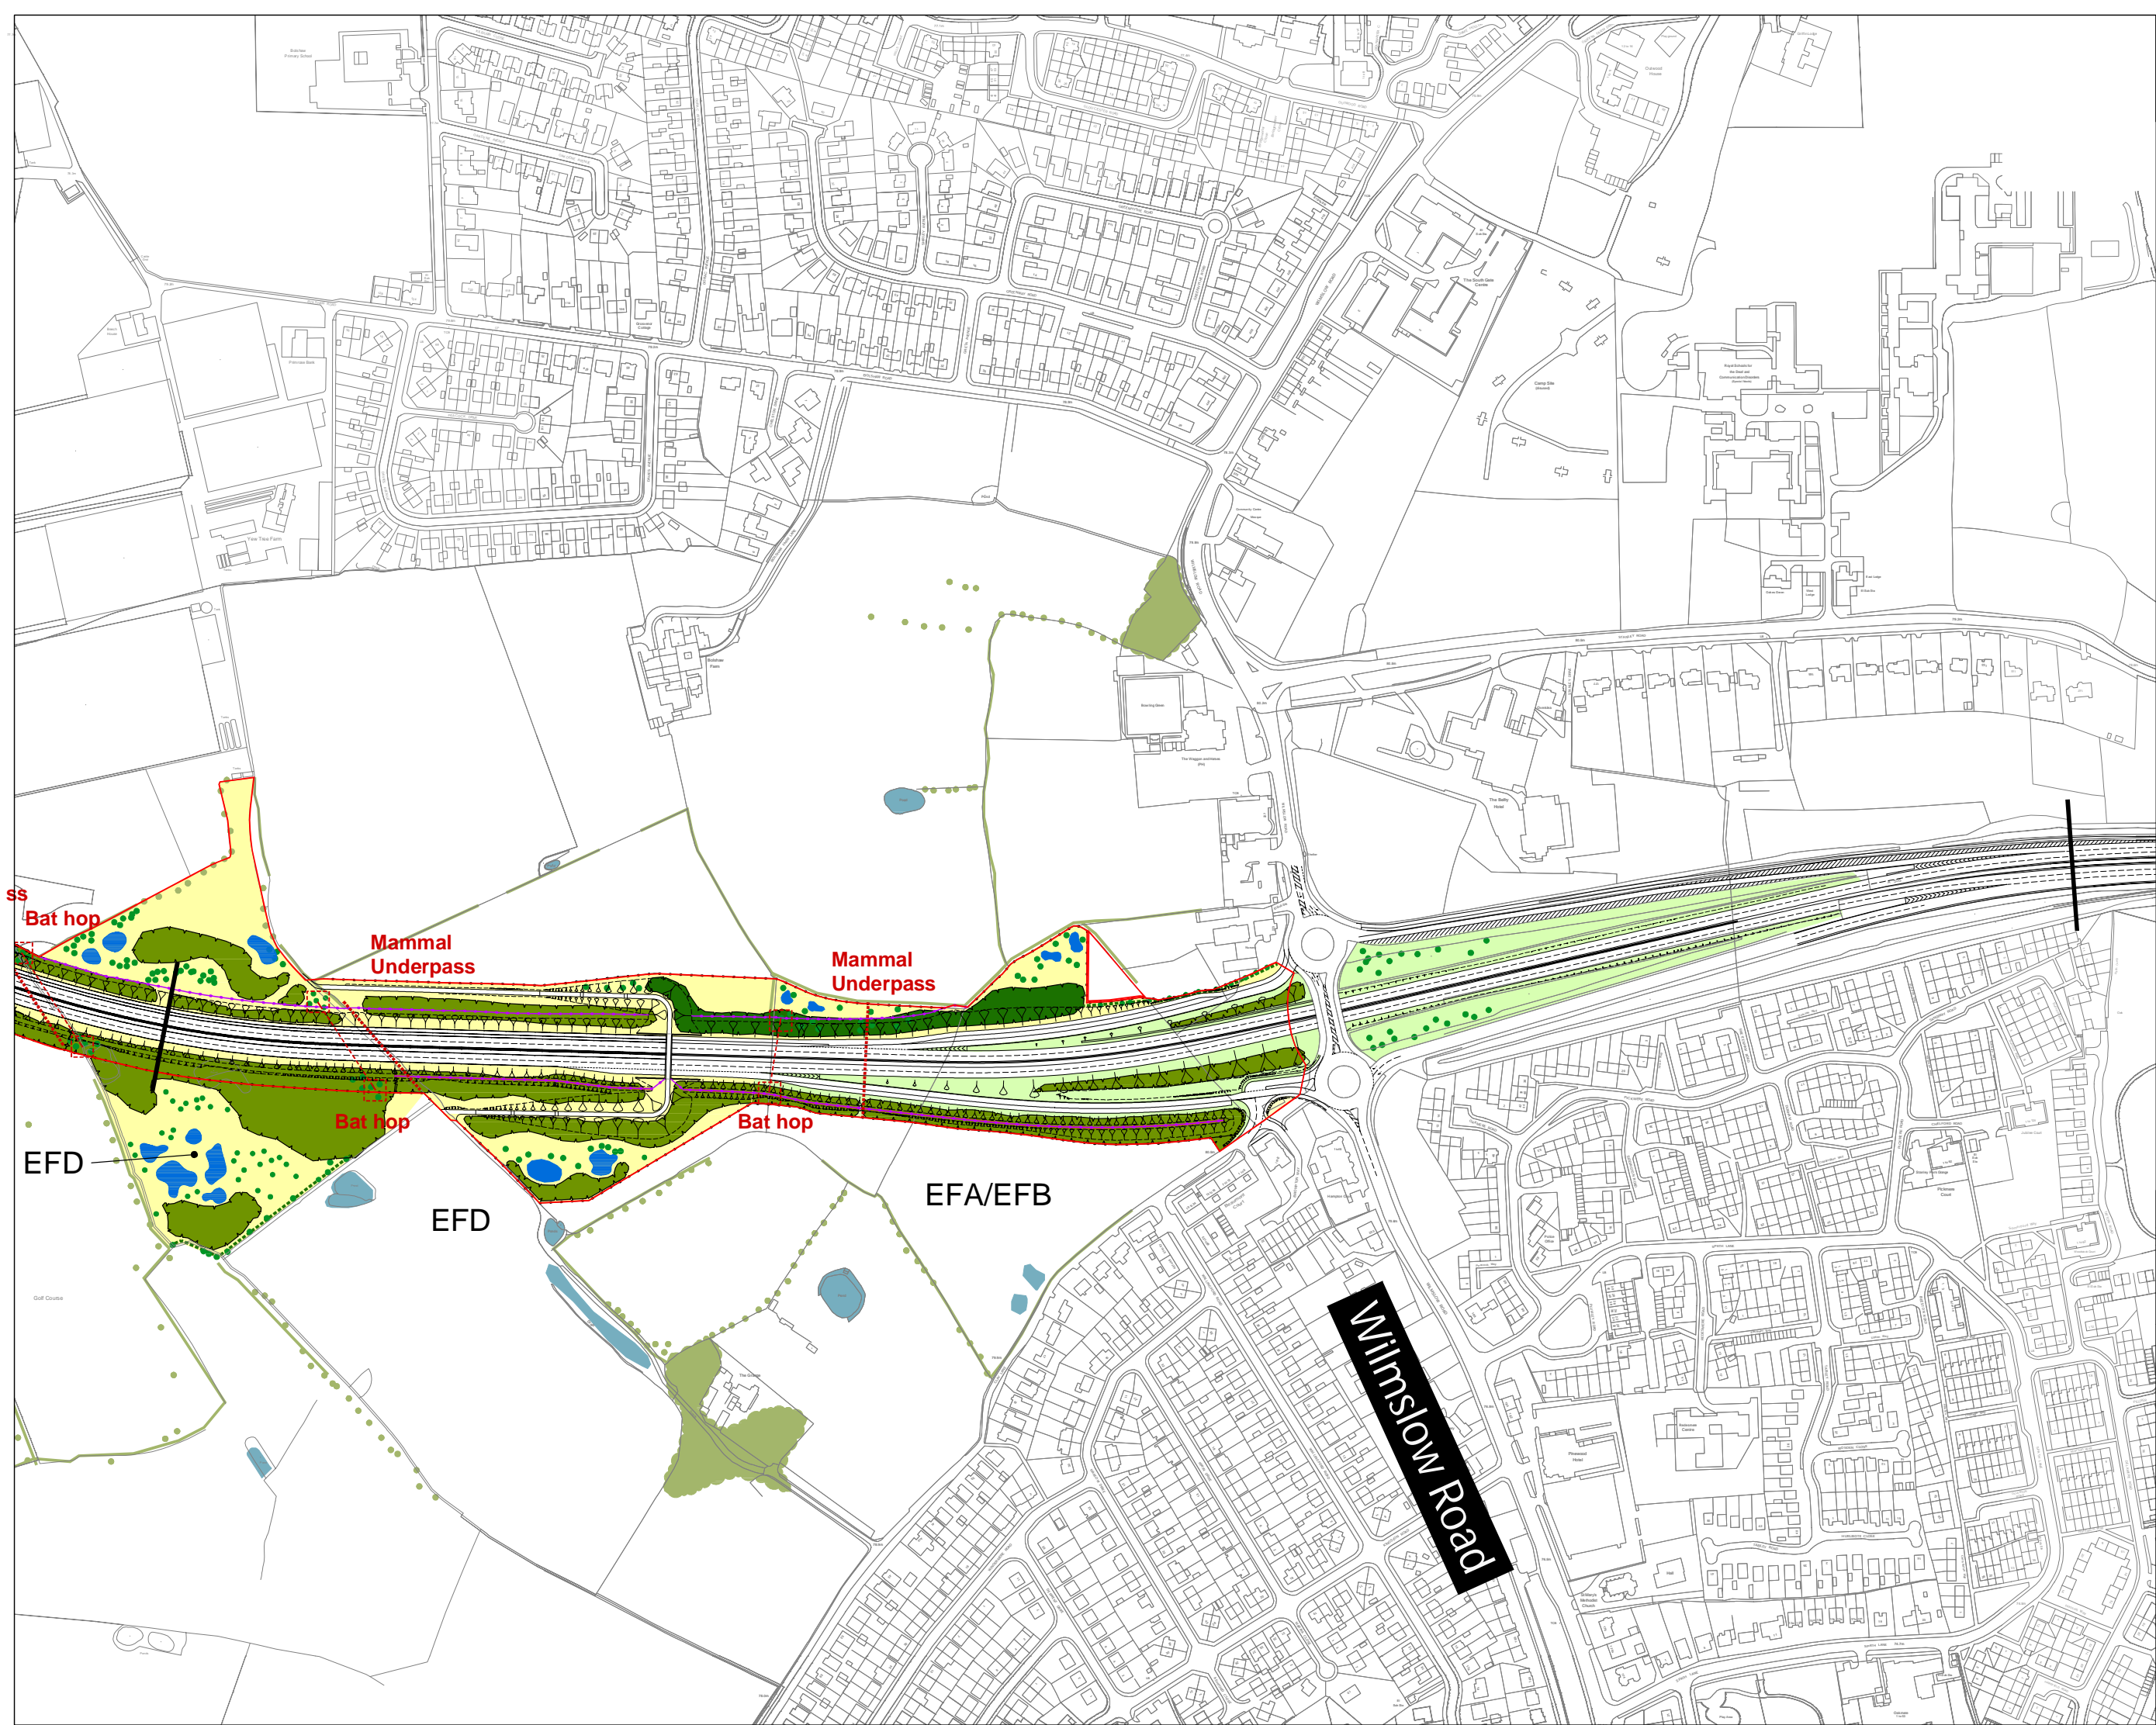

Rev.	Drawn	Checked	Date	Revision Details

www.semmms.info

Jim McManis BSc, CEng, MSc
 SENIOR DIRECTOR, MAJOR PROJECTS

Job Title
A6 - MANCHESTER AIRPORT RELIEF ROAD

Drawing Title
EMERGING PREFERRED SCHEME LANDSCAPE AND ECOLOGY MITIGATION - SHEET 3

Drawn	Engineer	Checked	Approved
	BH	HR	HR
Date	Date	Date	Date

Size **A1** Scale **1:2000**

SCG No. Filename

Drawing No.	Revision