


INFORMATION ONLY

This map is reproduced from Ordnance Survey material with the permission of Ordnance Survey on behalf of the Controller of Her Majesty's Stationery Office © Crown copyright. Unauthorised reproduction infringes Crown copyright and may lead to prosecution of civil proceedings. Stockport Metropolitan Borough Council 100019571 2012

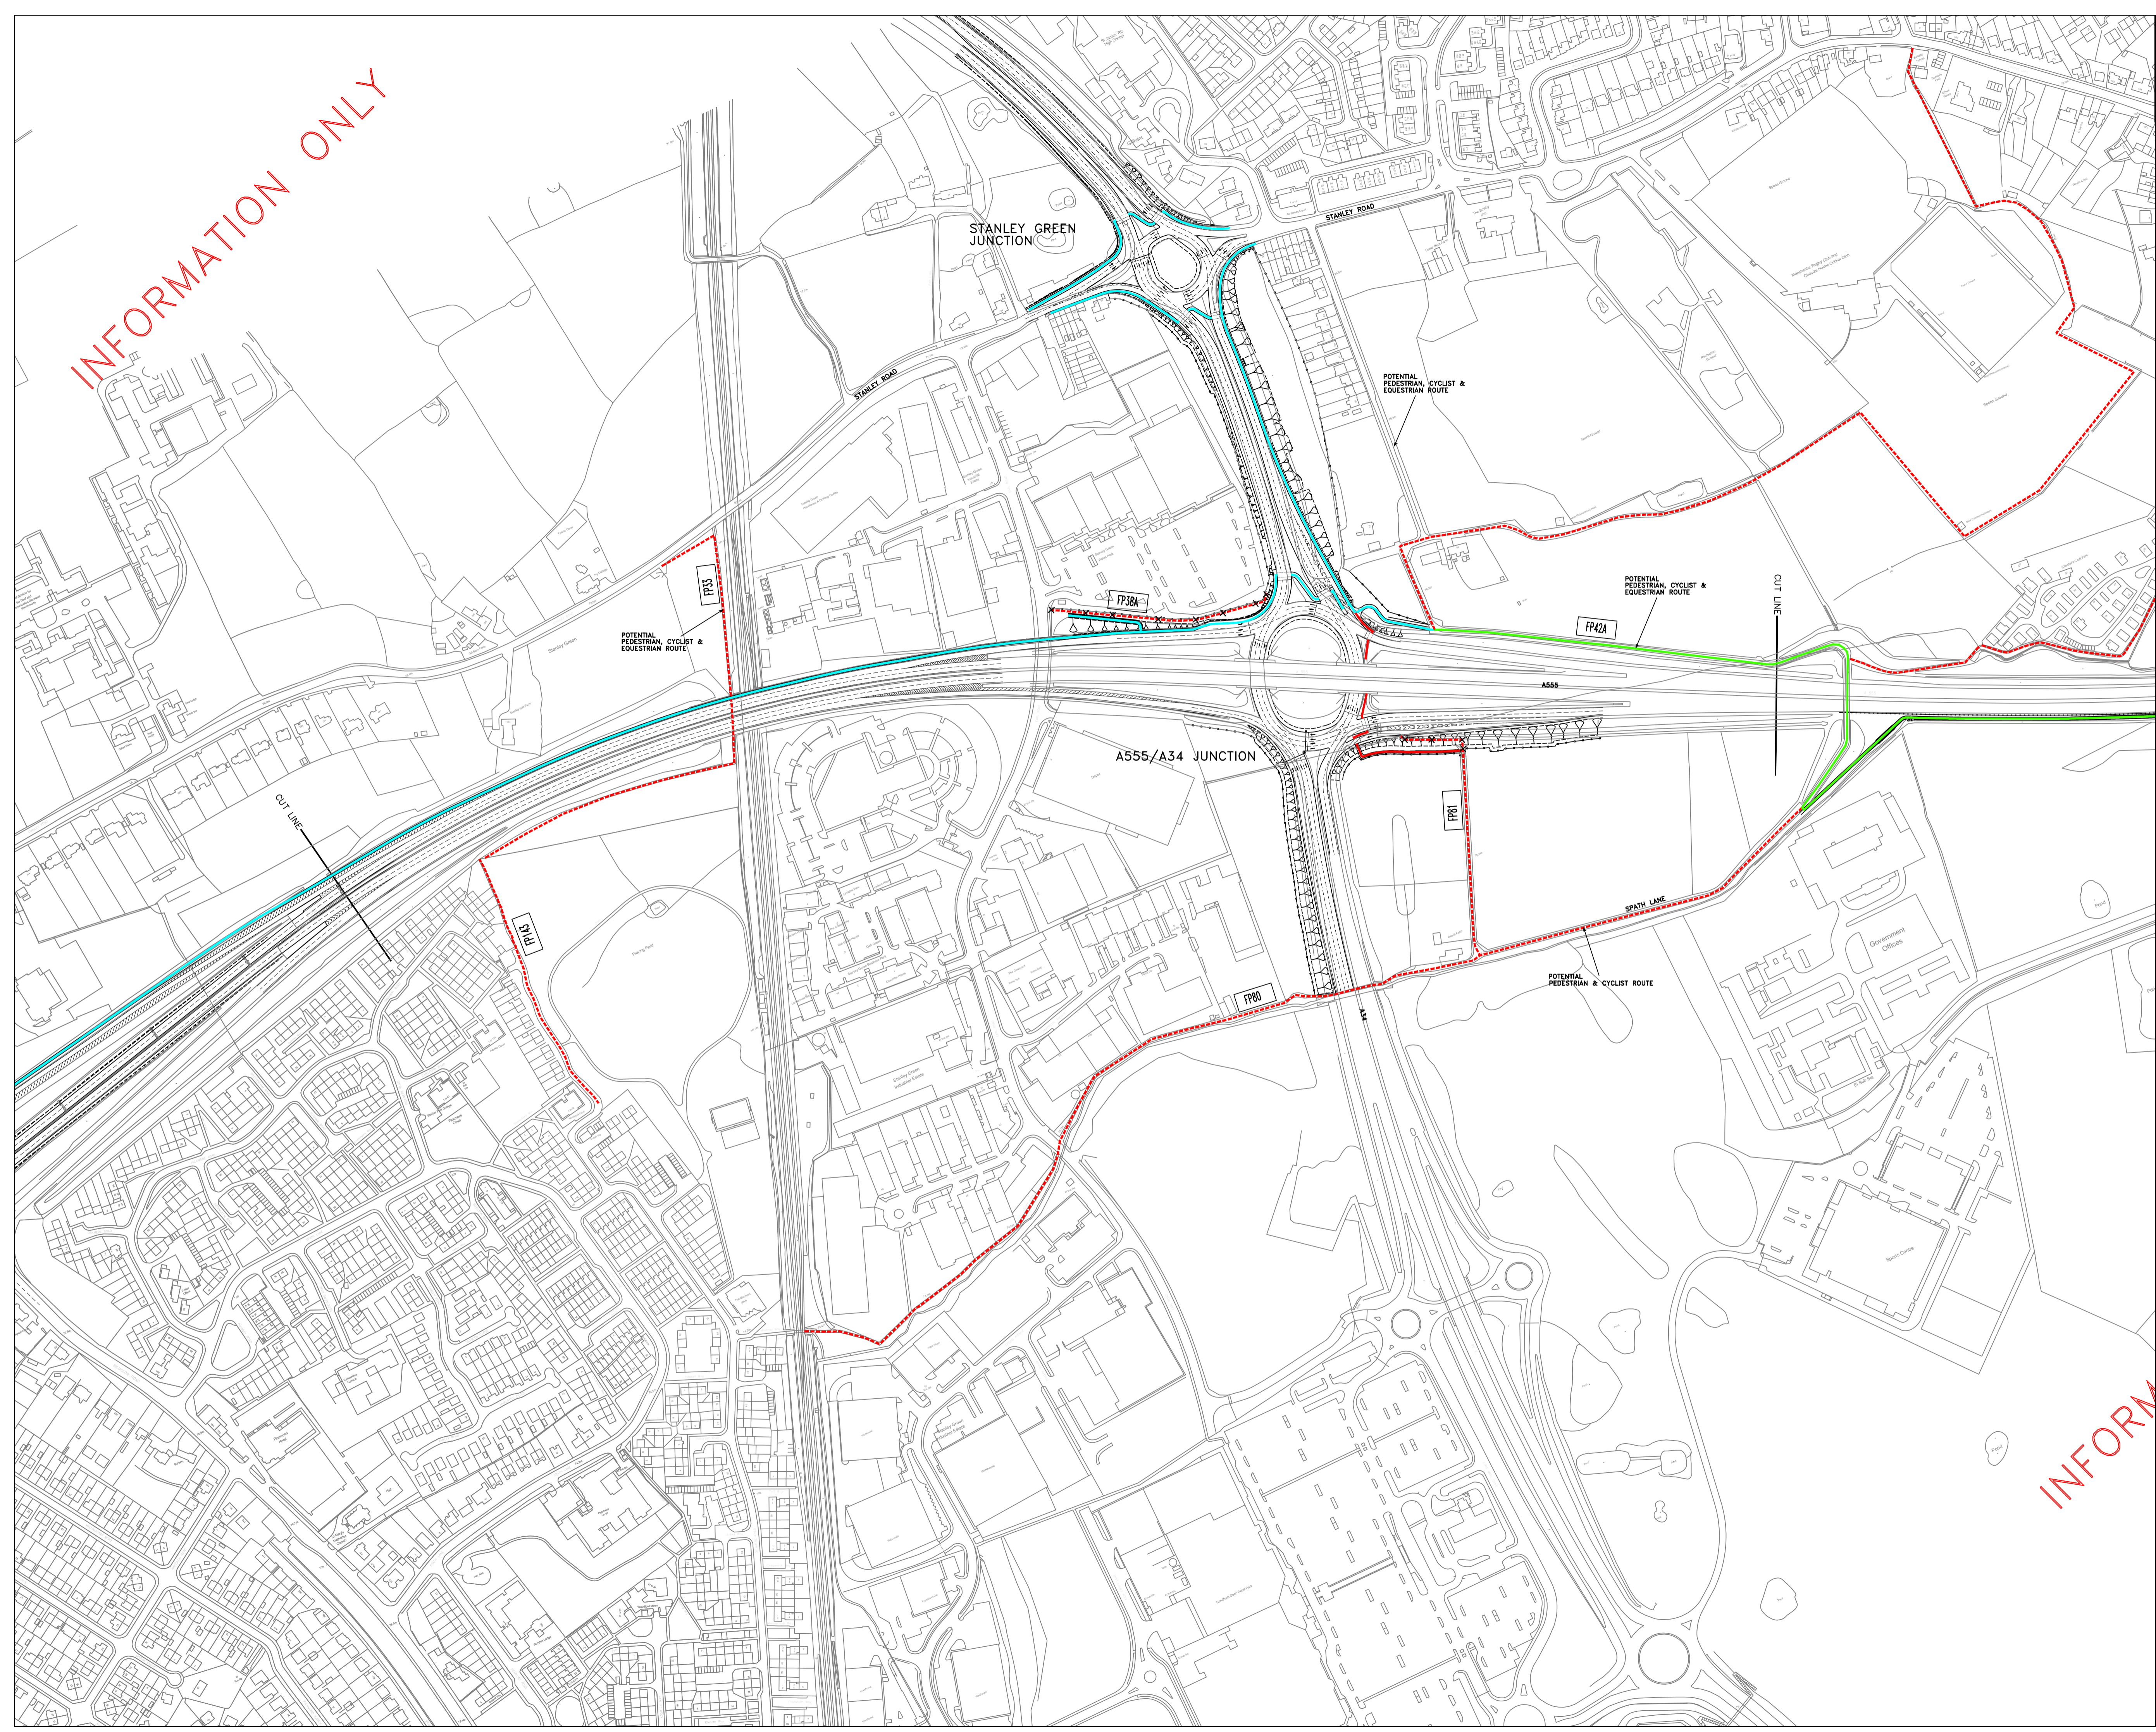

- KEY**
- EXISTING DEFINITIVE PROW
 - EXISTING BRIDGEWAY
 - PROPOSED FOOTPATH
 - PROPOSED PED/CYCLEWAY
 - PROPOSED BRIDGEWAY
 - EXISTING PROW STOPPED UP
 - PROPOSED FENCELINE

A	SP	NH	S1.05.13	PROW TITLE CHANGE TO SPATH LANE
Rev.	Drawn	Checked	Date	Revision Details

www.semms.info

Jim McMahon BSc, C.Eng, MICE
SERVICE DIRECTOR, MAJOR PROJECTS

STOPFORD HOUSE
STOCKPORT SK10 5JG
TELE: 0161 474 4623
FAX: 0161 474 4533

Job Title
A6 to MANCHESTER AIRPORT RELIEF ROAD

Drawing Title
**EMERGING PREFERRED SCHEME
PUBLIC RIGHTS of WAY
SHEET 4 OF 5**

Drawn	Engineer	Checked	Approved
SP	SP		
Date	Date	Date	Date
18.04.13	18.04.13		
Size	Scale		
A1	Hz 1:2500		
SCG No.	Filename		
Drawing No.	Revision		
1007/3D/TR1/A6-MA/PROW/152	A		

INFORMATION ONLY