


This map is reproduced from Ordnance Survey material with the permission of Ordnance Survey on behalf of the Controller of Her Majesty's Stationery Office © Crown copyright. Unauthorised reproduction infringes Crown copyright and may lead to prosecution of civil proceedings. Stockport Metropolitan Borough Council 100019571 2012

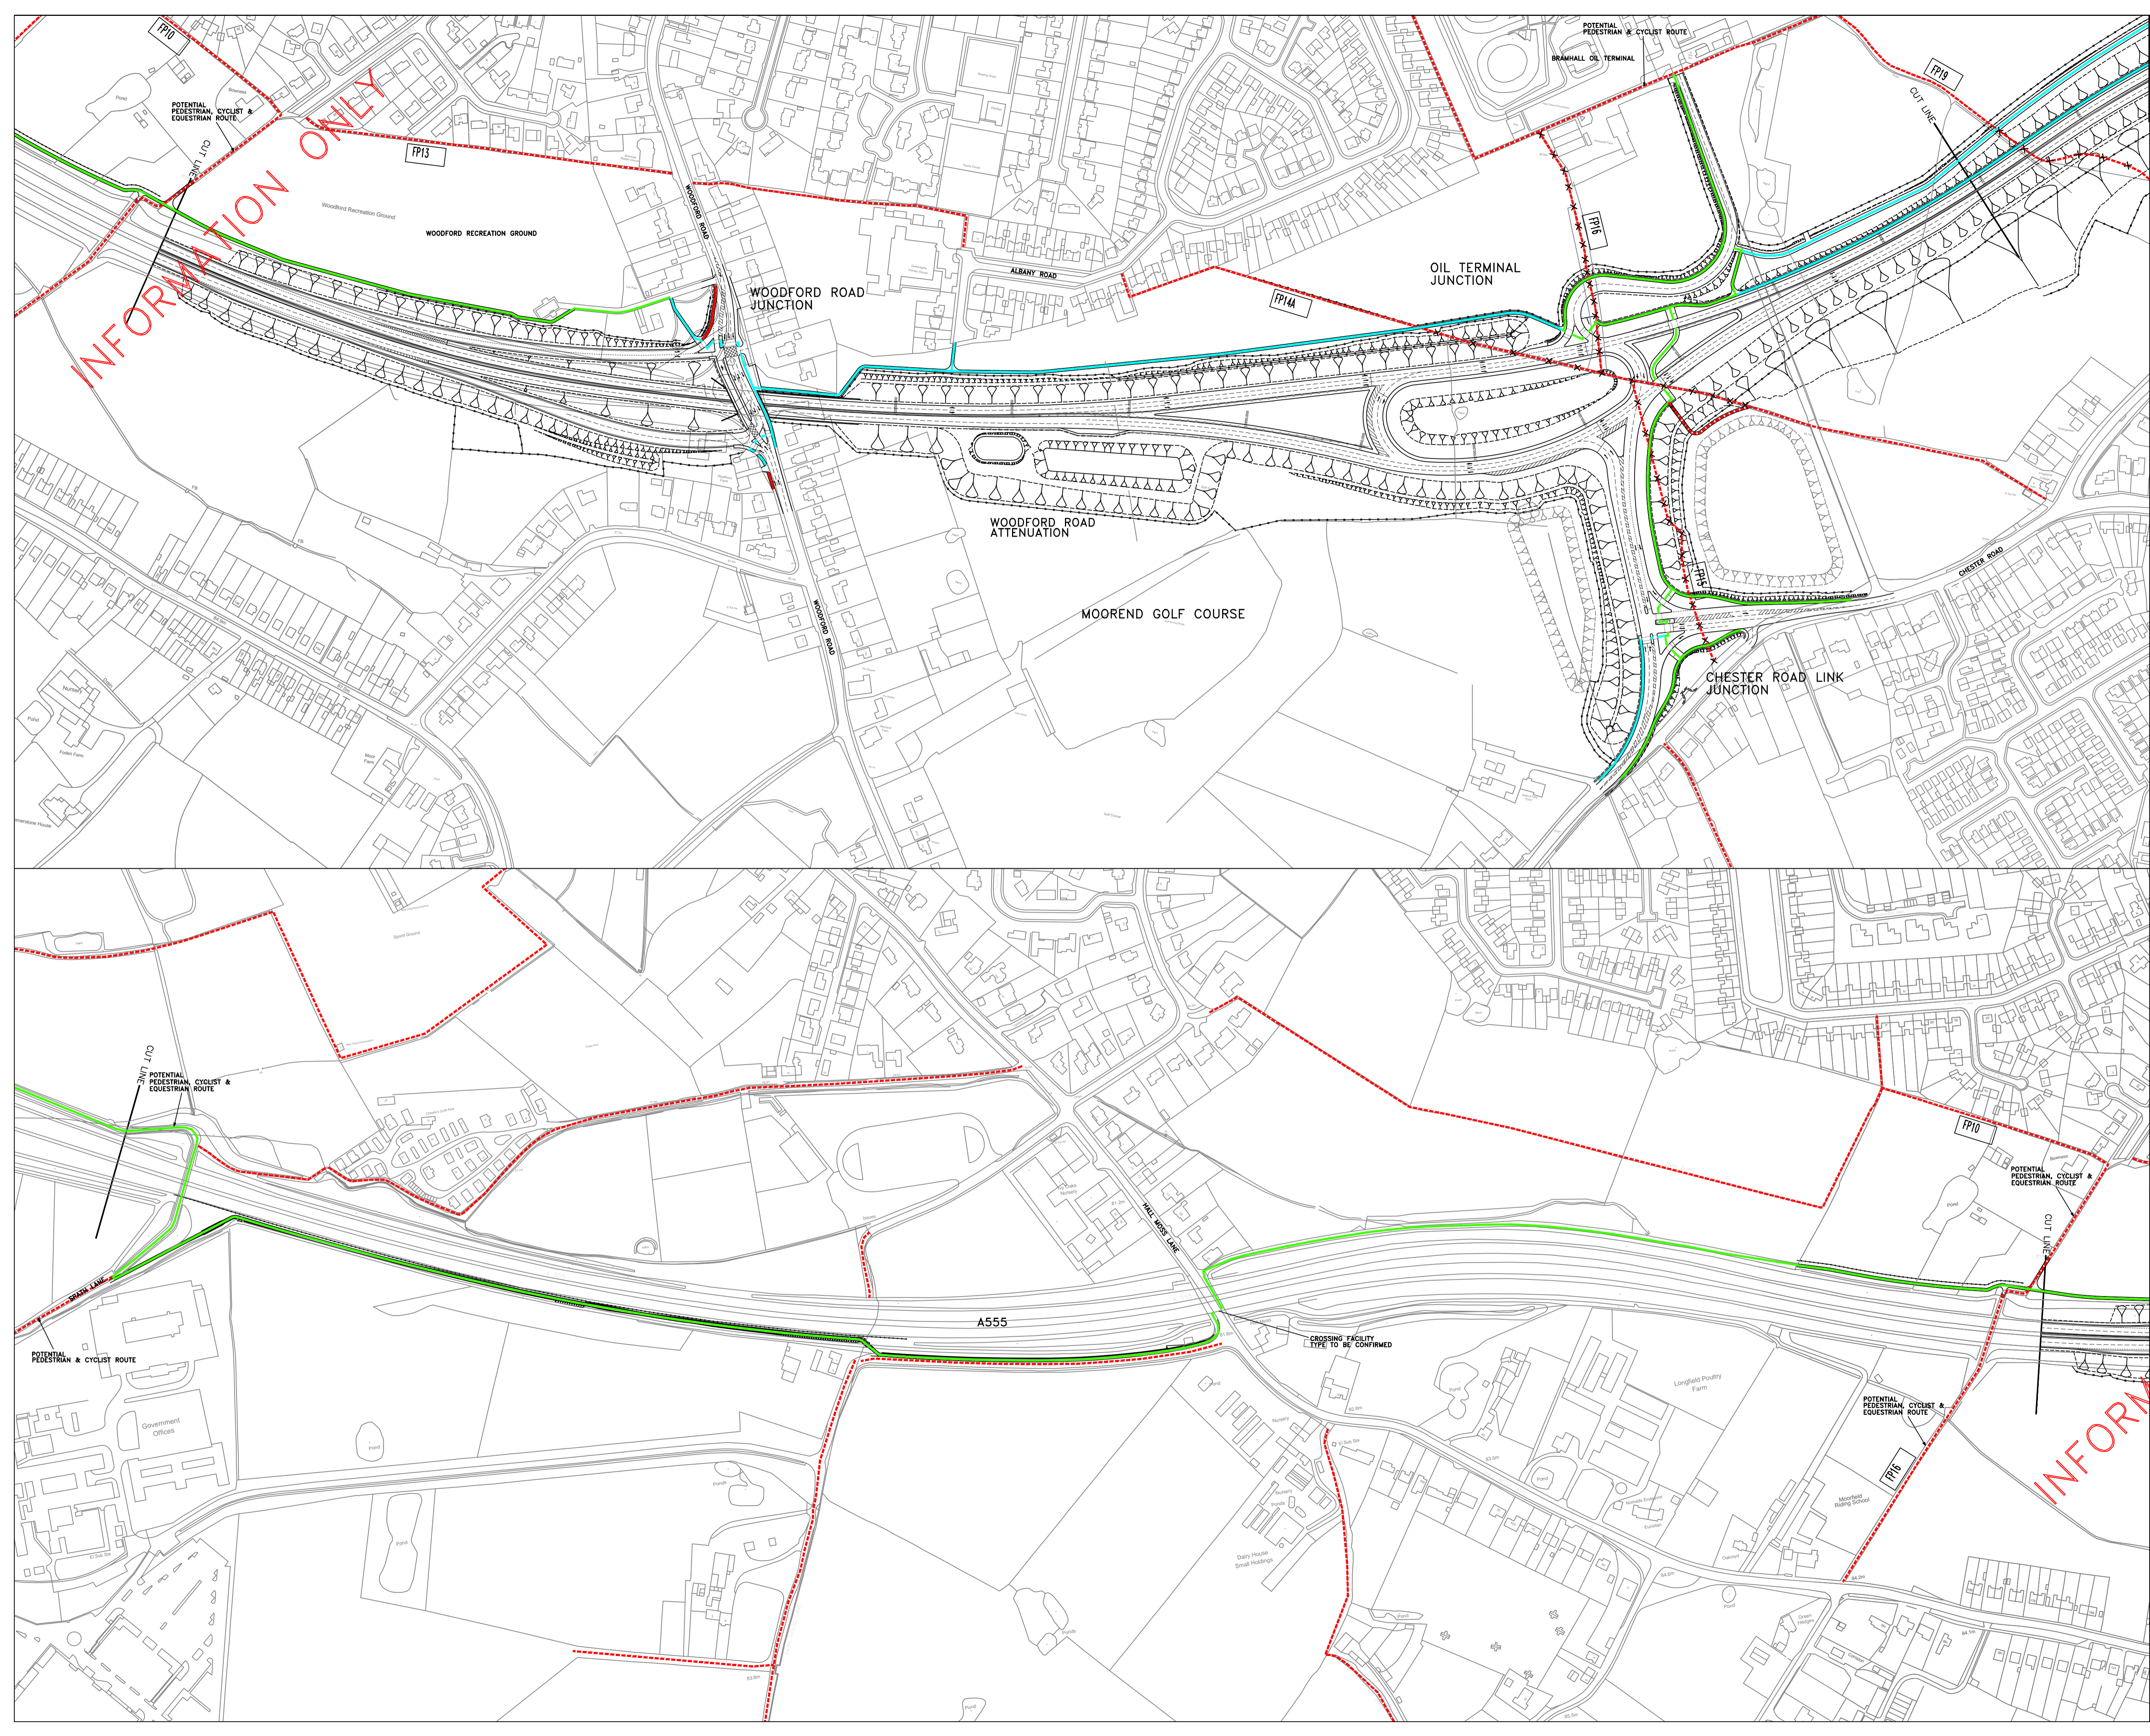

KEY

- EXISTING DEFINITIVE PROW
- EXISTING BRIDLEWAY
- PROPOSED FOOTPATH
- PROPOSED PED/CYCLEWAY
- PROPOSED BRIDLEWAY
- EXISTING PROW STOPPED UP
- PROPOSED FENCELINE

B	SP	NH	19.06.13	FP14A DIVERSION	REVIEWED
A	SP	NH	31.05.13	WOODFORD ROAD JUNCTION LAYOUT CHANGED	PROW TITLE CHANGE ADVANCE TO ALBANY RD
Rev.	Drawn	Checked	Date	Revision Details	

www.semms.info

Jim McMahon BSc, C.Eng, MICE
SERVICE DIRECTOR, MAJOR PROJECTS

STOFFORD HOUSE
STOCKPORT SK1 5JG
TELE: 0161 474 4623
FAX: 0161 474 4533

Job Title
A6 to MANCHESTER AIRPORT RELIEF ROAD

Drawing Title
**EMERGING PREFERRED SCHEME
PUBLIC RIGHTS of WAY
SHEET 3 OF 5**

Drawn	Engineer	Checked	Approved
SP	SP		
Date	Date	Date	Date
18.04.13	18.04.13		
Size	Scale		
A1	Hx 1:2500		
SCG No.	Filename		

Drawing No. 1007/3D/TR1/A6-MA/PROW/151 Revision B