


This map is reproduced from Ordnance Survey material with the permission of Ordnance Survey on behalf of the Controller of Her Majesty's Stationary Office. Crown copyright and may lead to prosecution or civil proceedings. Stockport Metropolitan Borough Council 0001571 - 2012

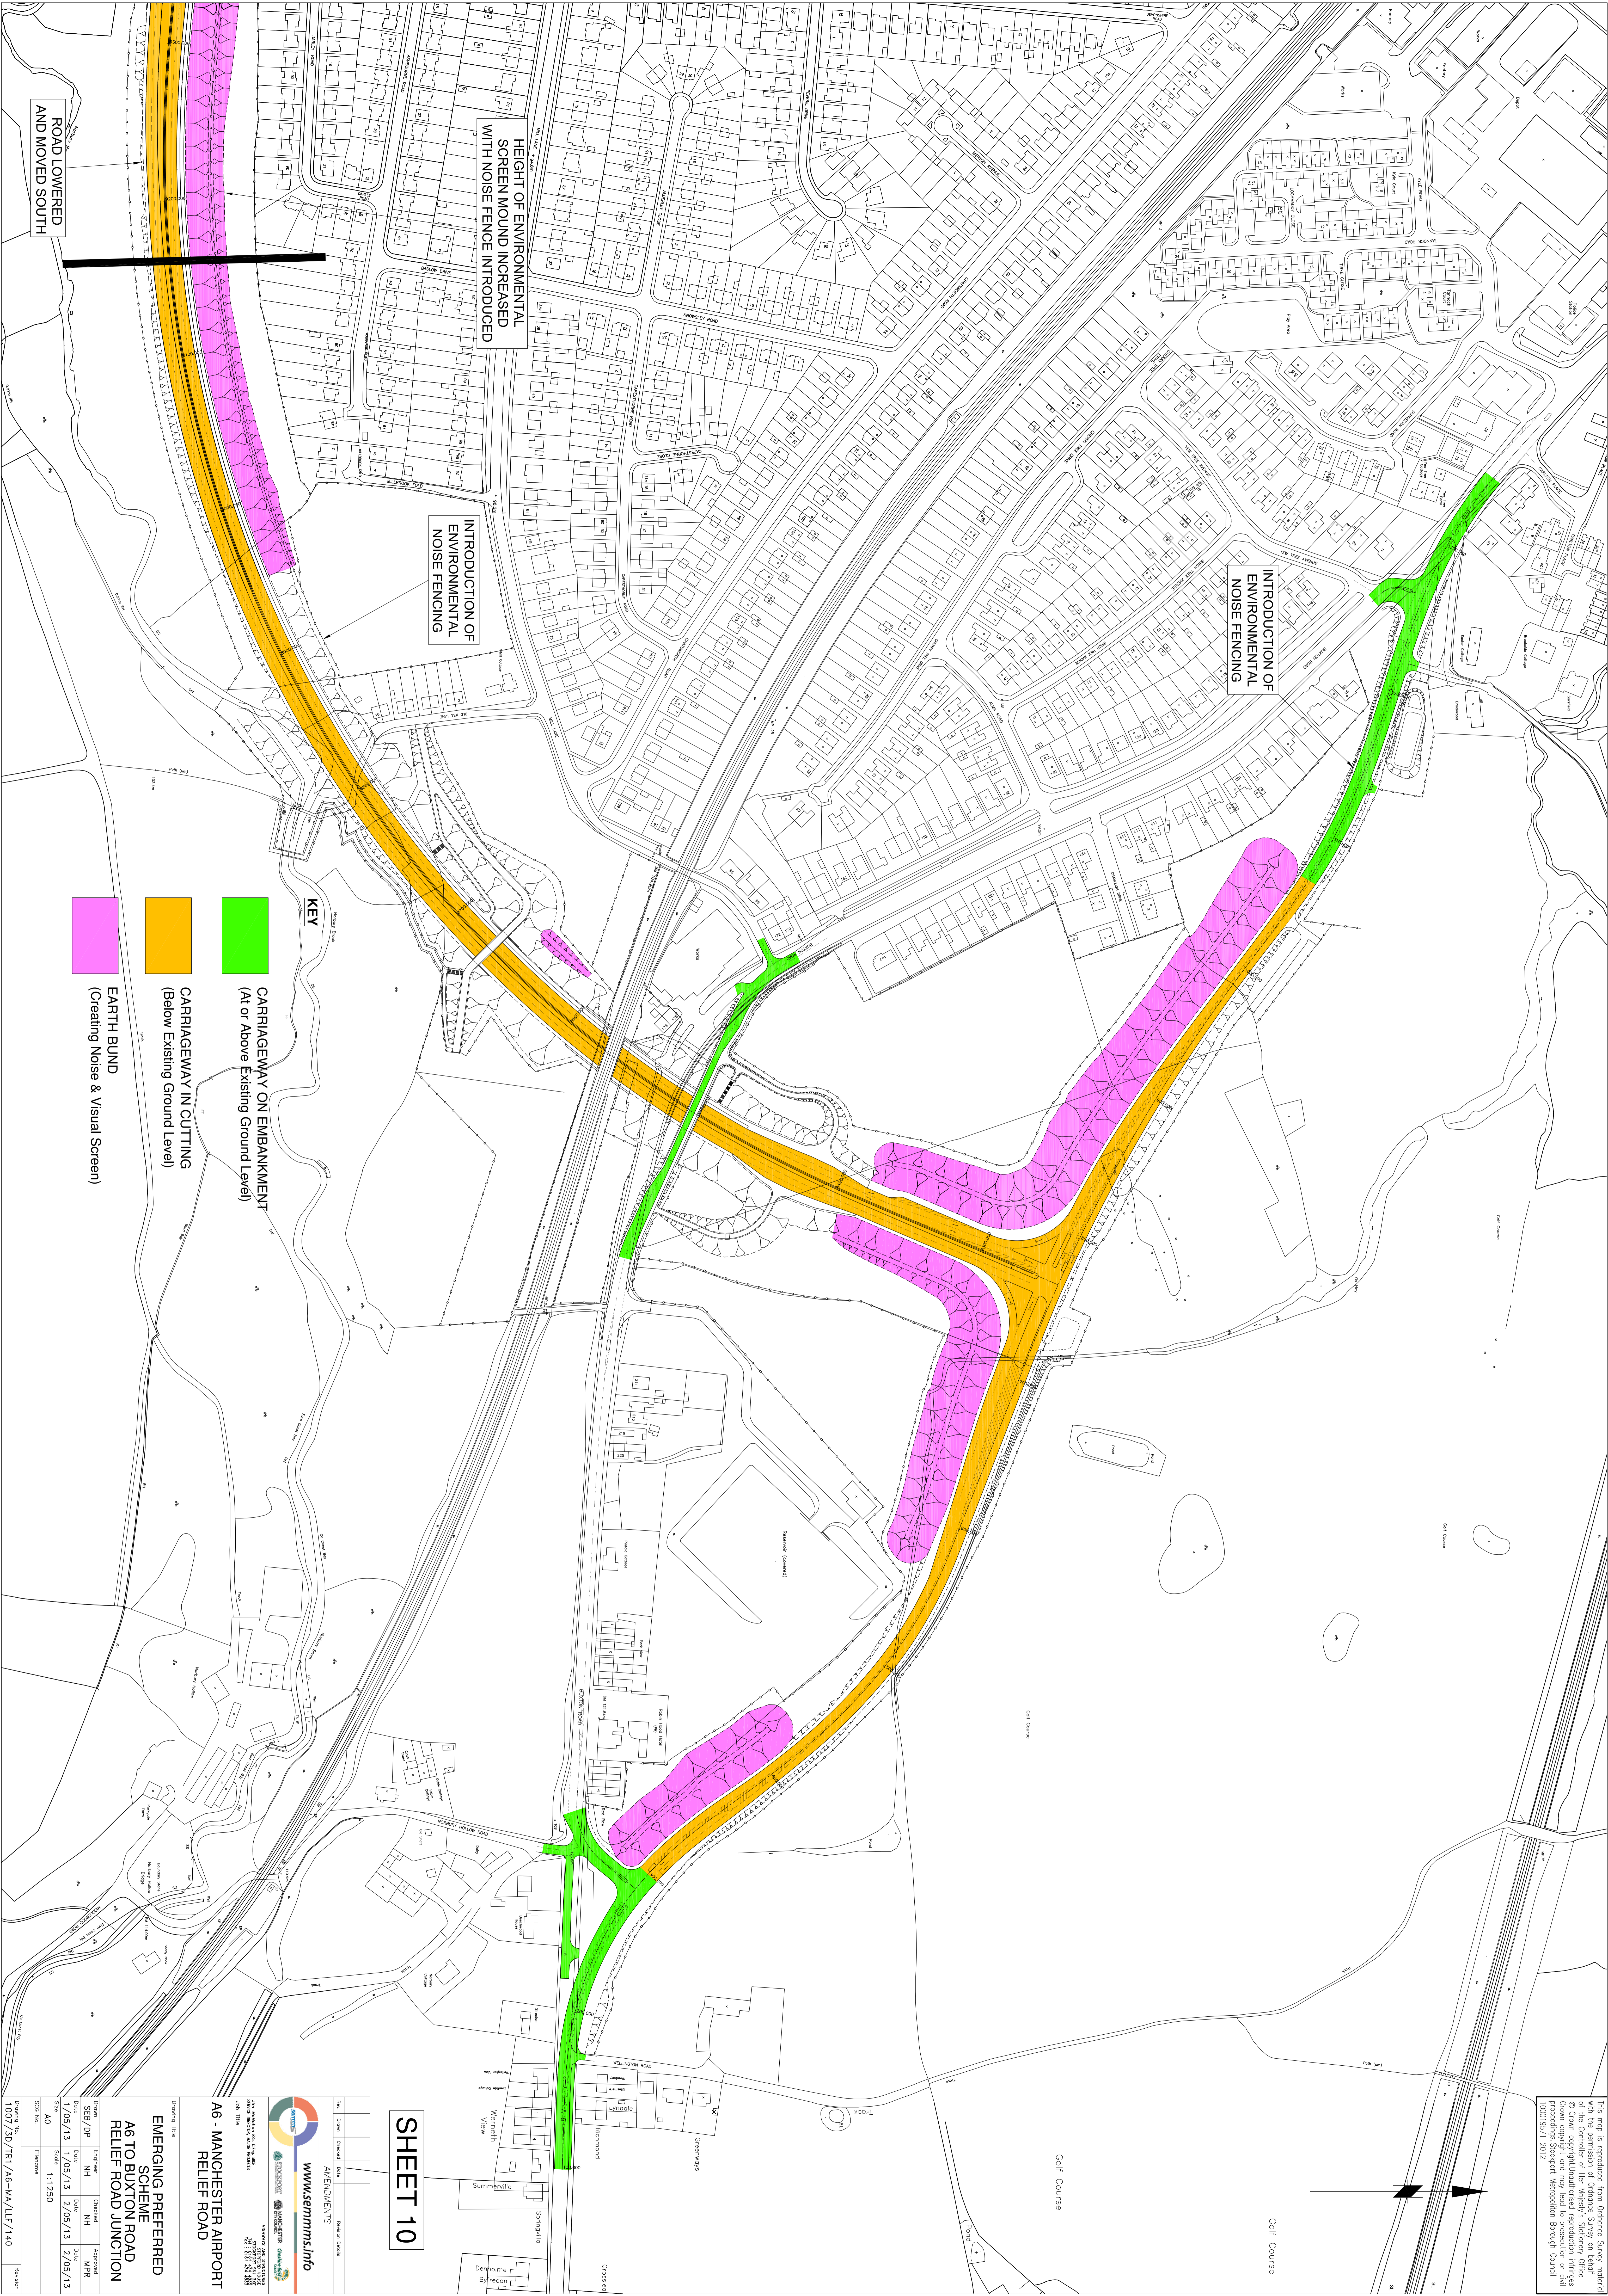

INTRODUCTION OF ENVIRONMENTAL NOISE FENCING

HEIGHT OF ENVIRONMENTAL SCREEN MOUND INCREASED WITH NOISE FENCE INTRODUCED

INTRODUCTION OF ENVIRONMENTAL NOISE FENCING

ROAD LOWERED AND MOVED SOUTH

KEY

CARRIAGEWAY ON EMBANKMENT (At or Above Existing Ground Level)

CARRIAGEWAY IN CUTTING (Below Existing Ground Level)

EARTH BUND (Creating Noise & Visual Screen)

SHEET 10

A6 - MANCHESTER AIRPORT RELIEF ROAD

EMERGING PREFERRED SCHEME A6 TO BUXTON ROAD RELIEF ROAD JUNCTION

www.semms.info

MANCHESTER AIRPORT RELIEF ROAD

Drawn by	1007/30/TN/A6-WA/LIF/140
Scale	1:1,250
Version	00
Author	1/05/13
Checked	1/05/13
Approved	2/05/13
Engineer	2/05/13
Author	1/05/13
Checked	1/05/13
Approved	2/05/13
Engineer	2/05/13