


This map is reproduced from Ordnance Survey material with the permission of Ordnance Survey on behalf of the Controller of Her Majesty's Stationery Office. Crown copyright and may be used in reproduction or other proceedings. Stockport Metropolitan Borough Council 00019571 2012

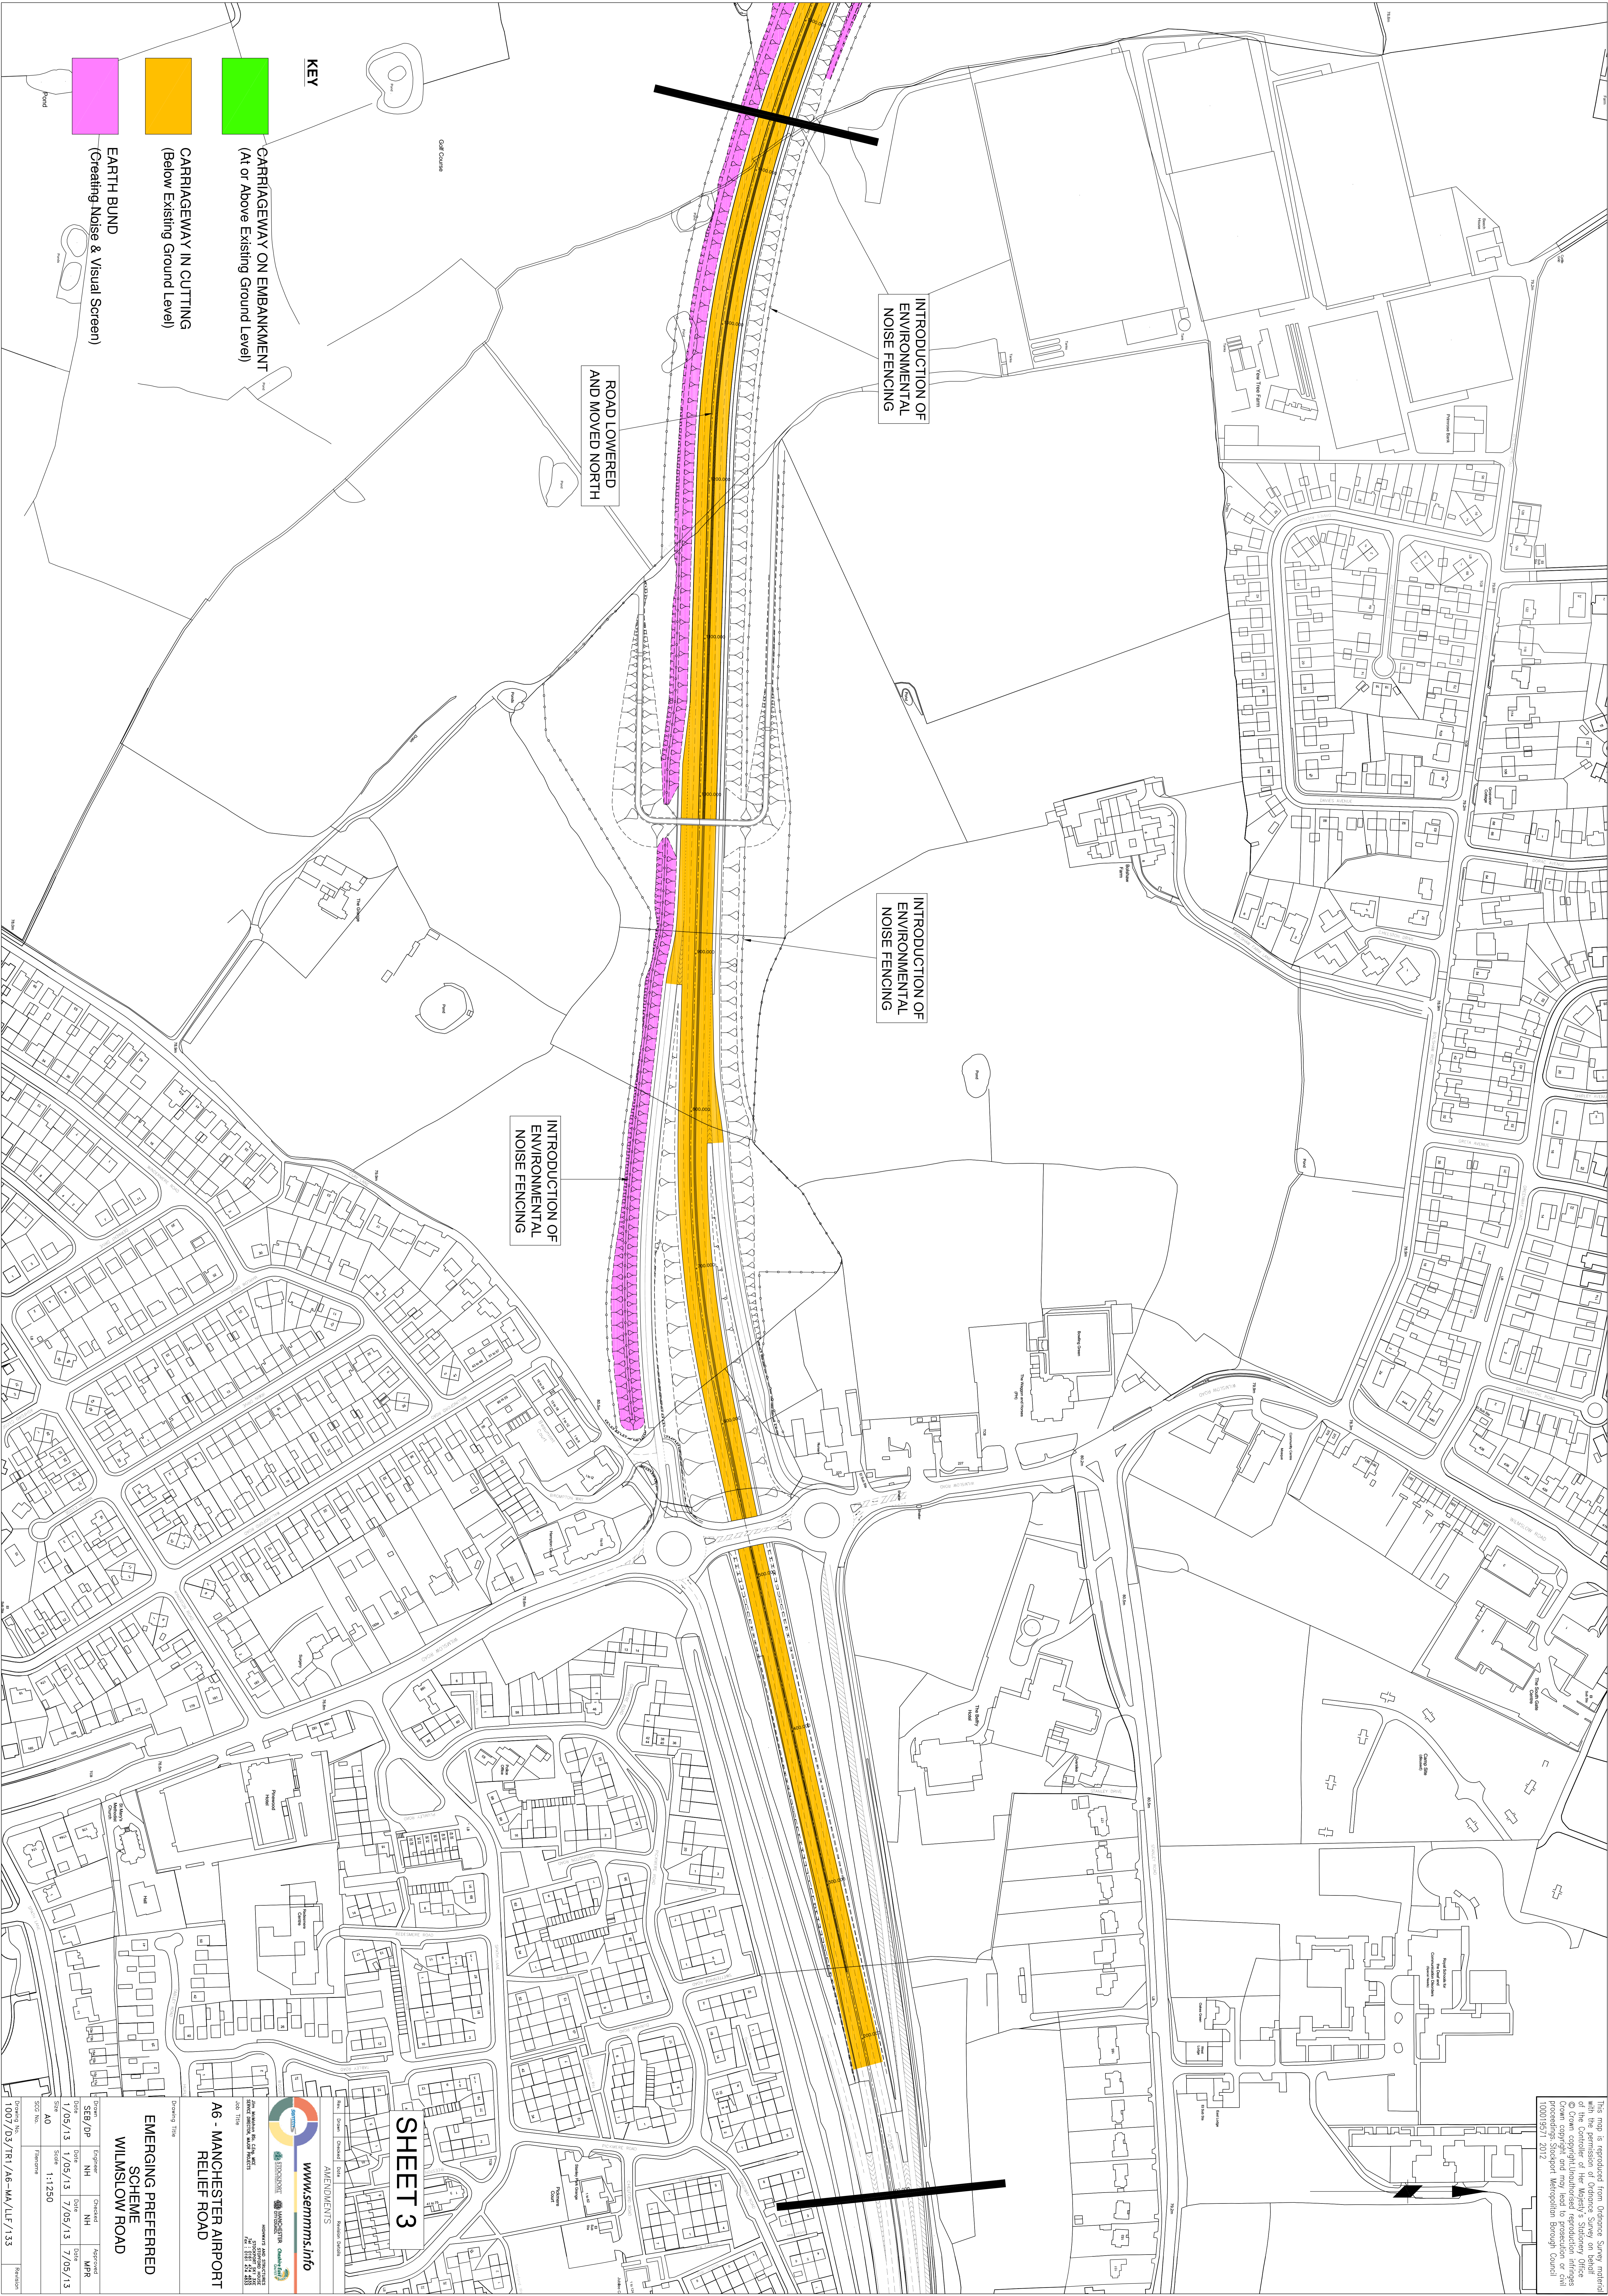

- KEY**
- CARRIAGEWAY ON EMBANKMENT (At or Above Existing Ground Level)
  - CARRIAGEWAY IN CUTTING (Below Existing Ground Level)
  - EARTH BUND (Creating Noise & Visual Screen)

INTRODUCTION OF ENVIRONMENTAL NOISE FENCING

INTRODUCTION OF ENVIRONMENTAL NOISE FENCING

INTRODUCTION OF ENVIRONMENTAL NOISE FENCING

ROAD LOWERED AND MOVED NORTH

**SHEET 3**

**A6 - MANCHESTER AIRPORT RELIEF ROAD**

**EMERGING PREFERRED SCHEME**

**WILMSLOW ROAD**

Drawn By	Checked	Approved
SEB/DP	NH	MR
1/05/13	1/05/13	7/05/13
Scale	1:1250	
Sheet No.	1007/03/TN/A6-WA/LLF/133	

**www.semms.info**

MANCHESTER AIRPORT RELIEF ROAD

MANCHESTER AIRPORT TRUST

MANCHESTER AIRPORT TRUST

MANCHESTER AIRPORT TRUST