
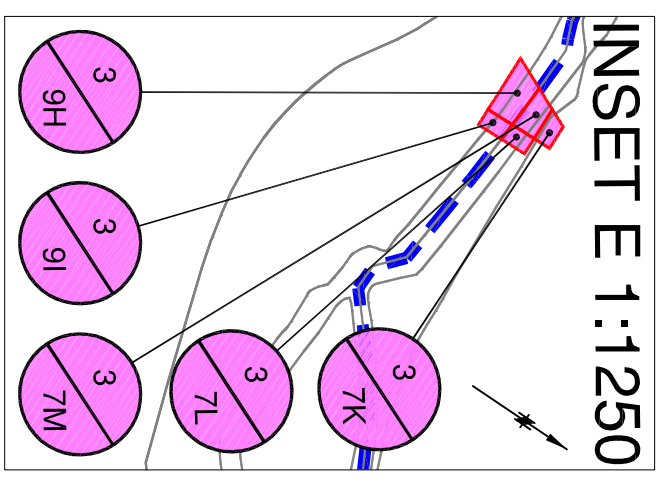
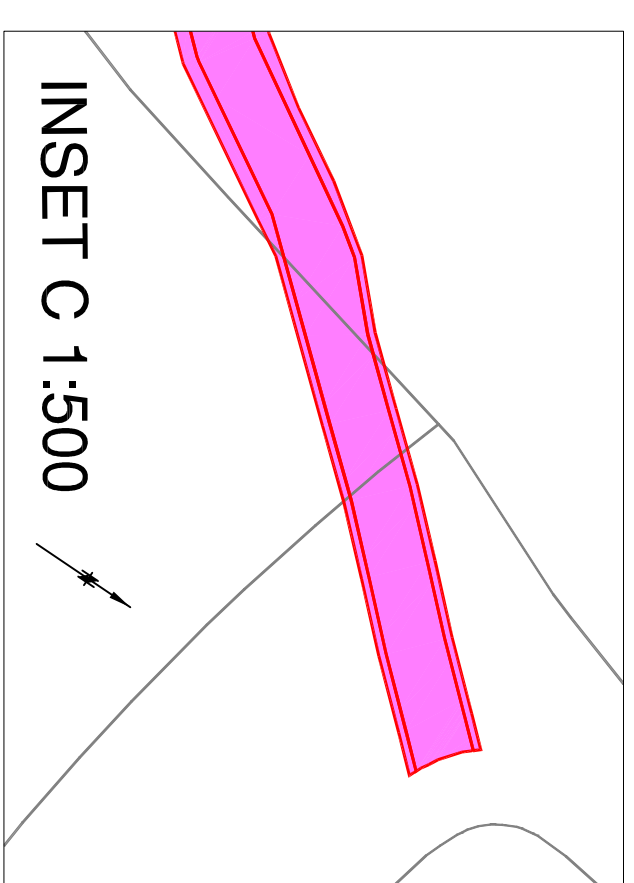
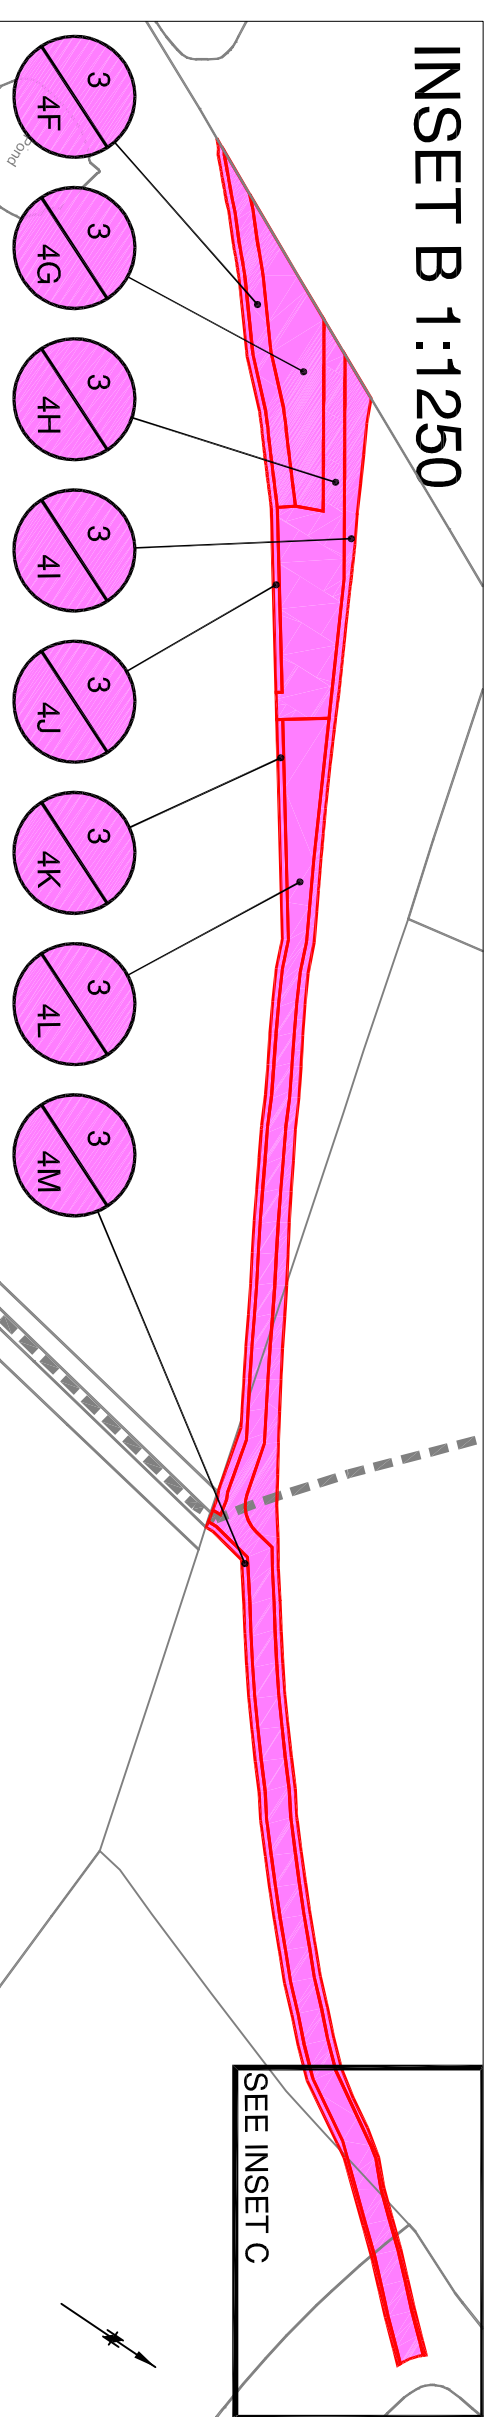
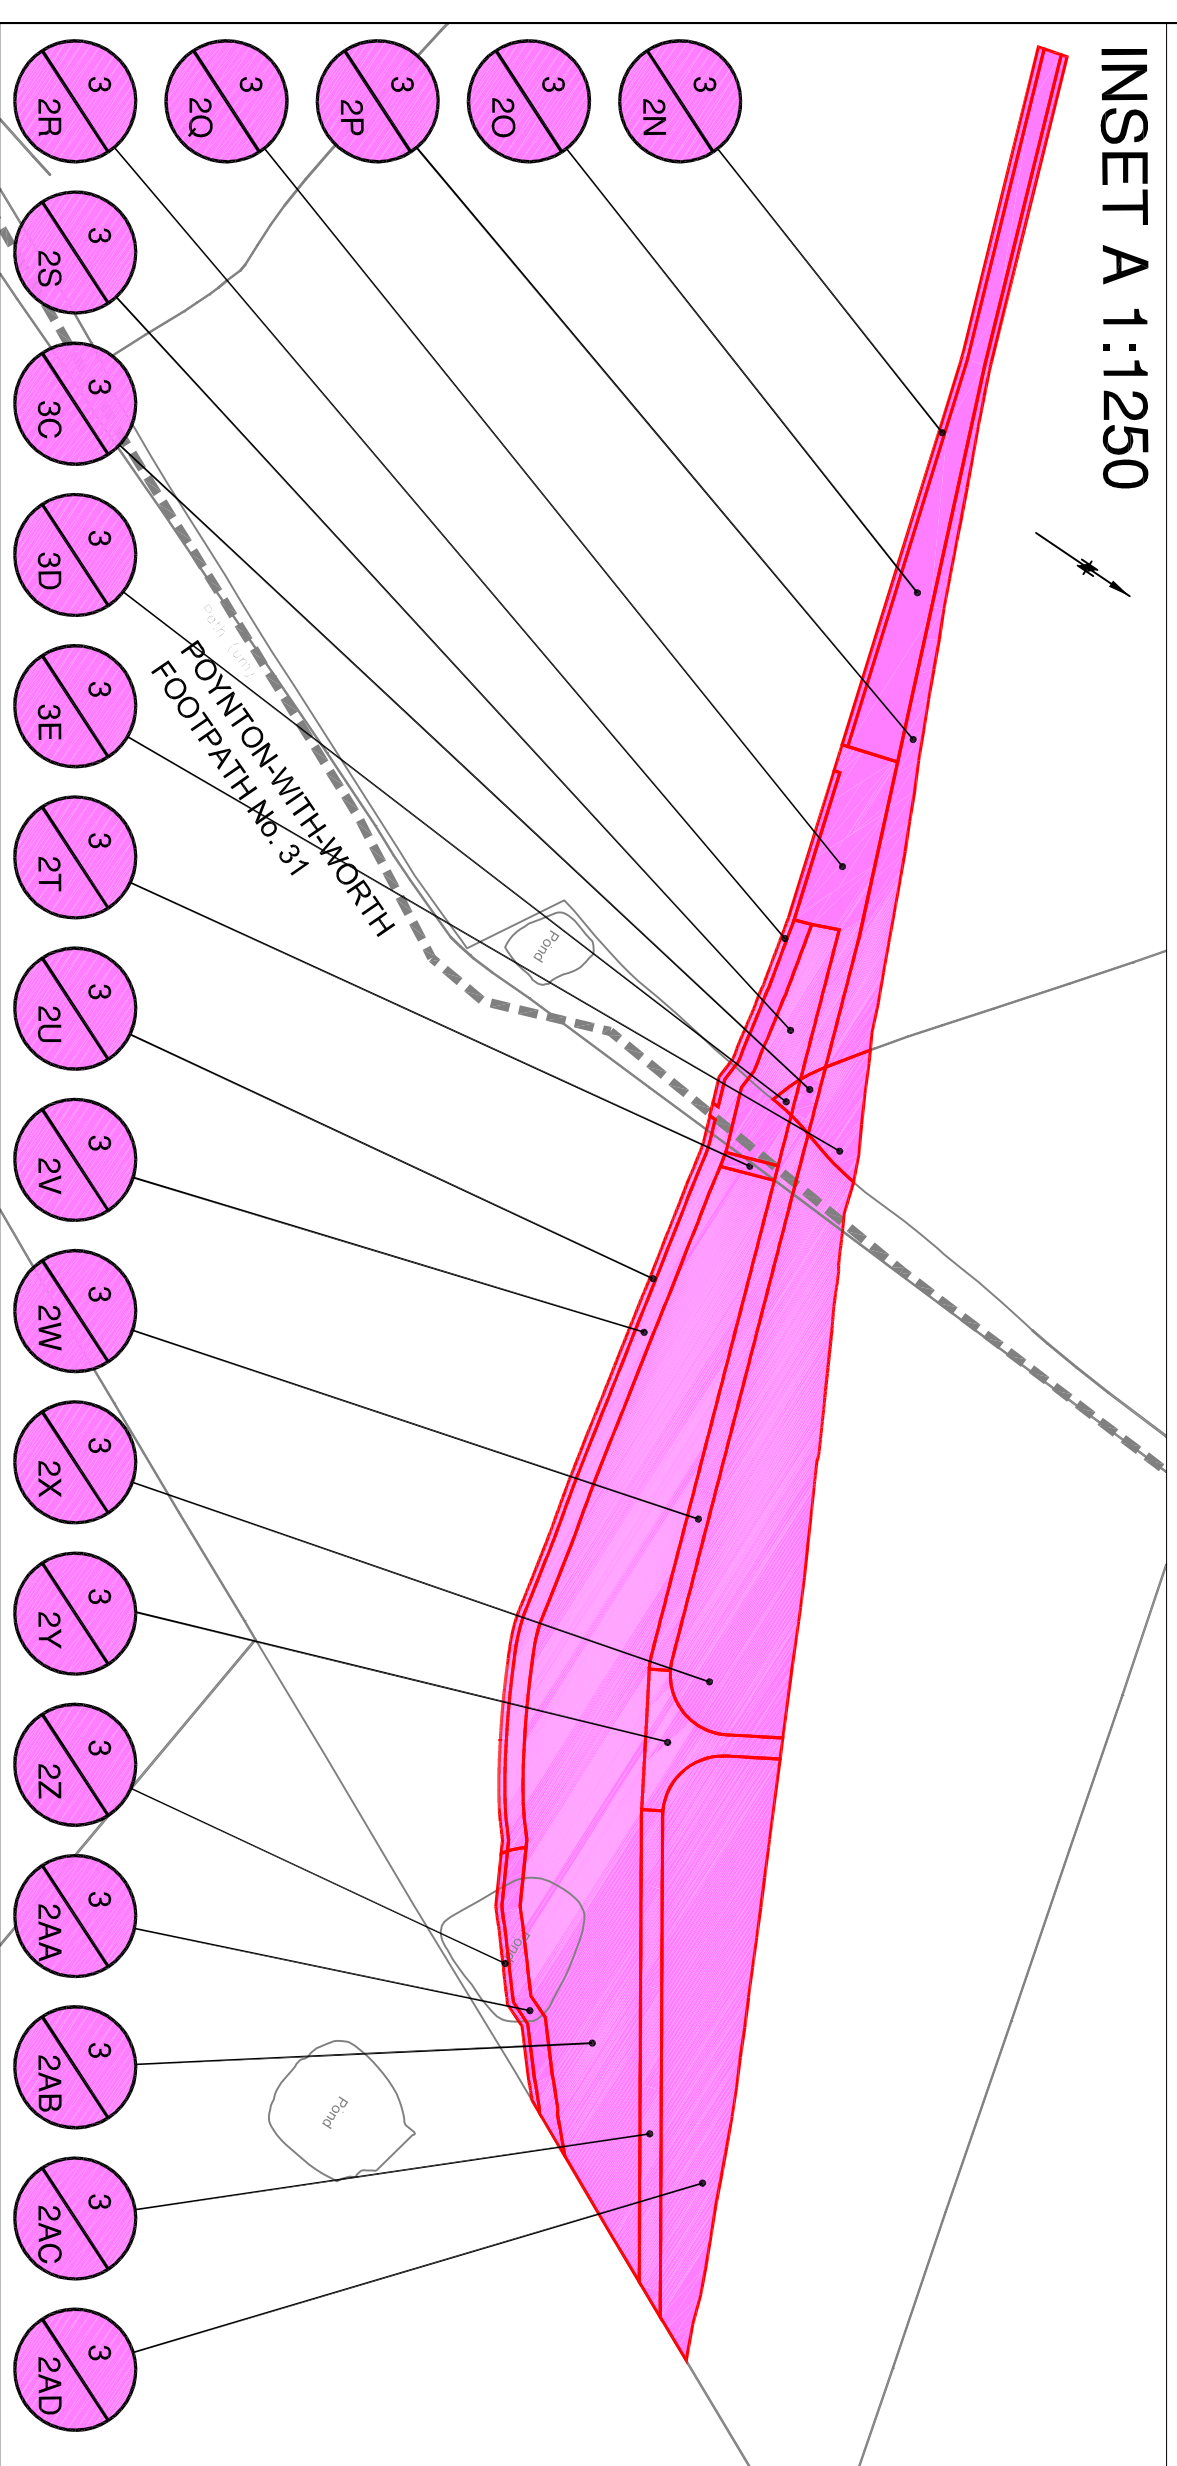
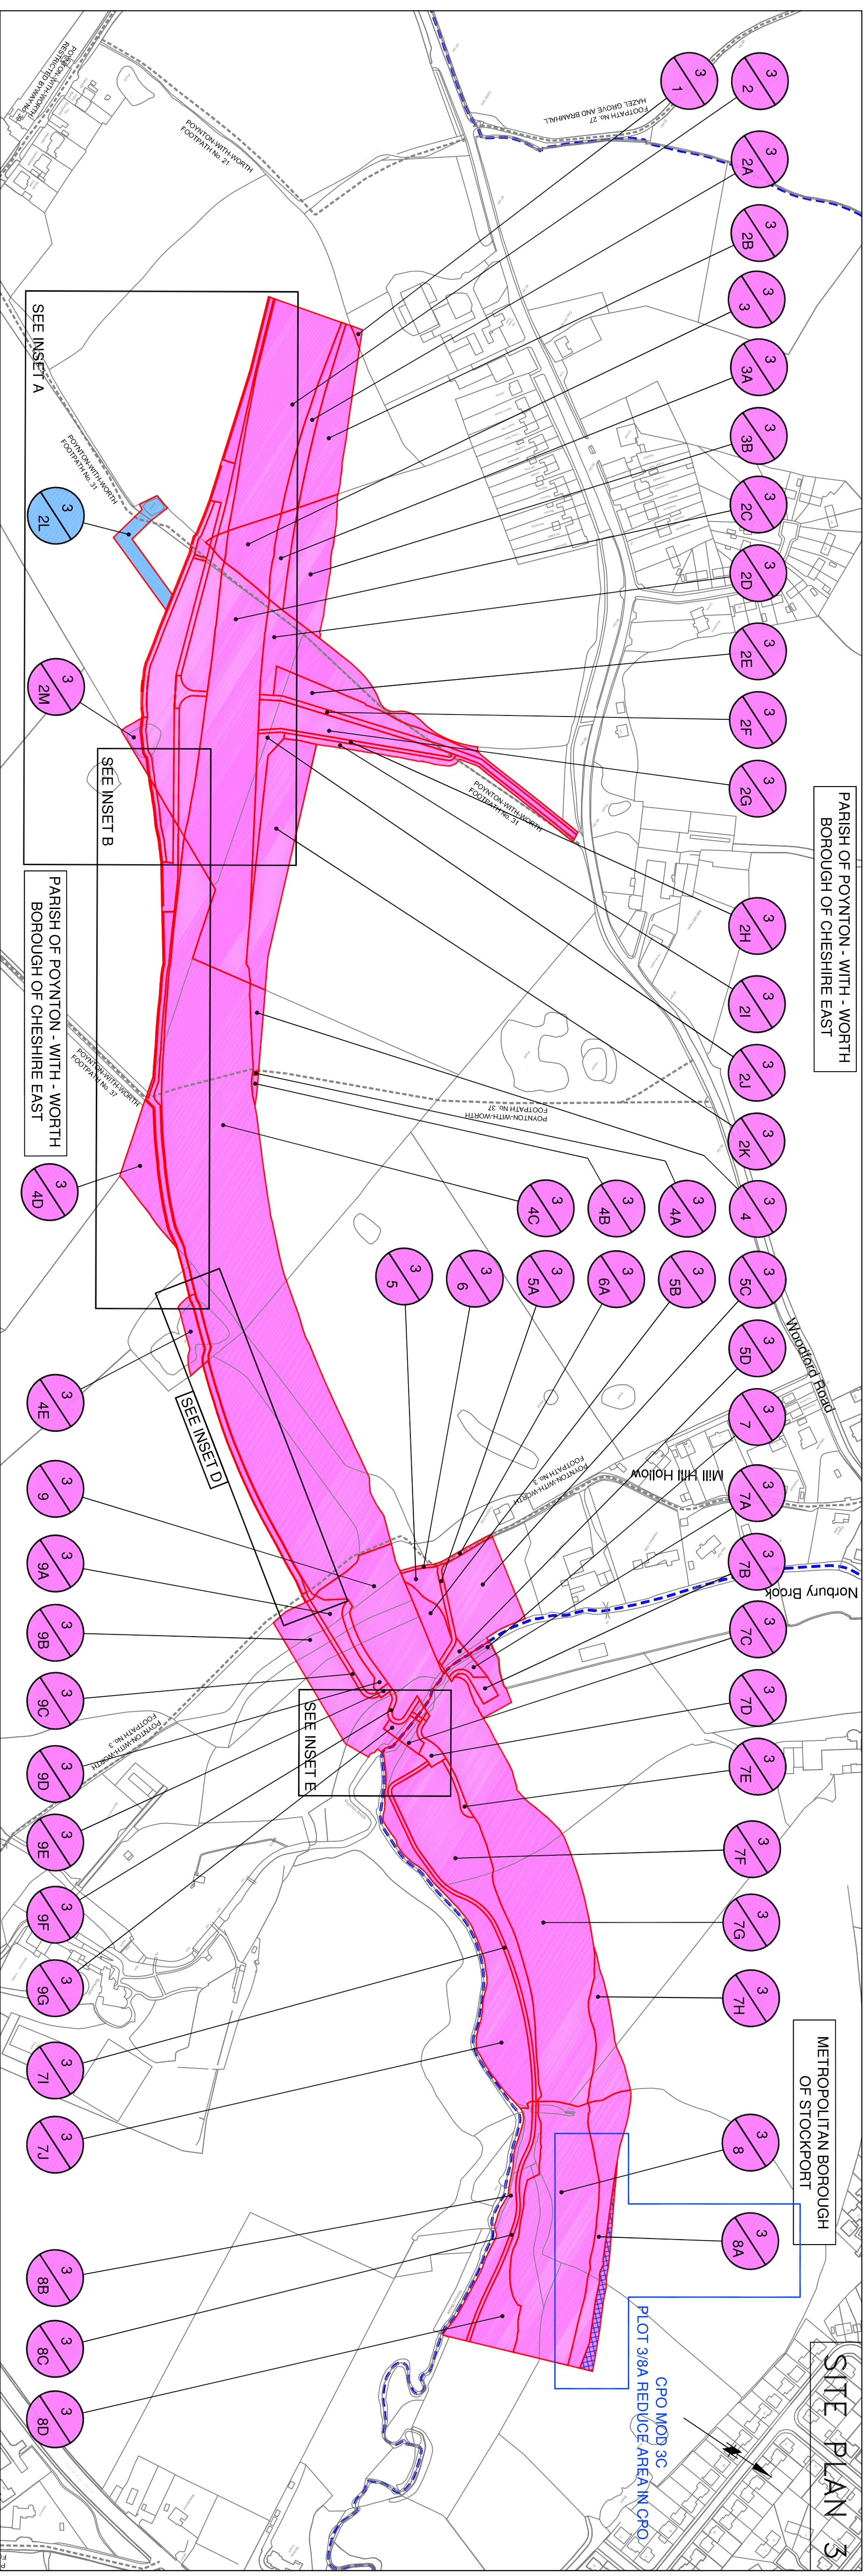
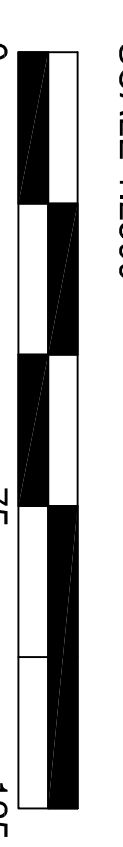
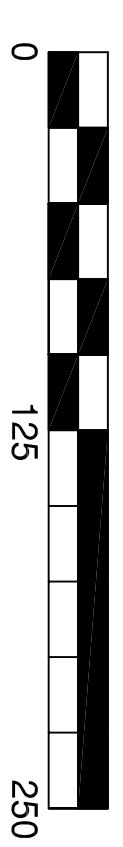


MAP REFERRED TO IN THE METROPOLITAN BOROUGH
OF STOCKPORT (HAZEL GROVE (A6) TO MANCHESTER
AIRPORT A555 CLASSIFIED ROAD) COMPULSORY
PURCHASE ORDER 2013

**THE COMMON SEAL OF THE METROPOLITAN
BOROUGH COUNCIL OF STOCKPORT**


Mayor

Council Solicitor/ Authorised Signatory

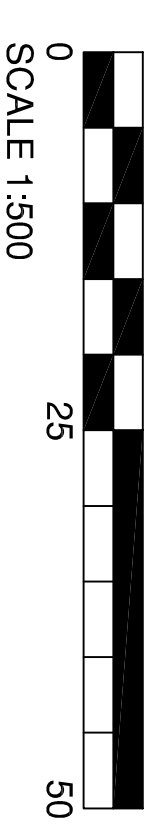


SCALE 1:1250

This map is reproduced from Ordnance Survey material with the permission of Ordnance Survey on behalf of the Controller of Her Majesty's Stationery Office
© Crown copyright/Unauthorised reproduction infringes Crown copyright and may lead to prosecution or civil proceedings. Stockport Metropolitan Borough Council
10001955/1 2010

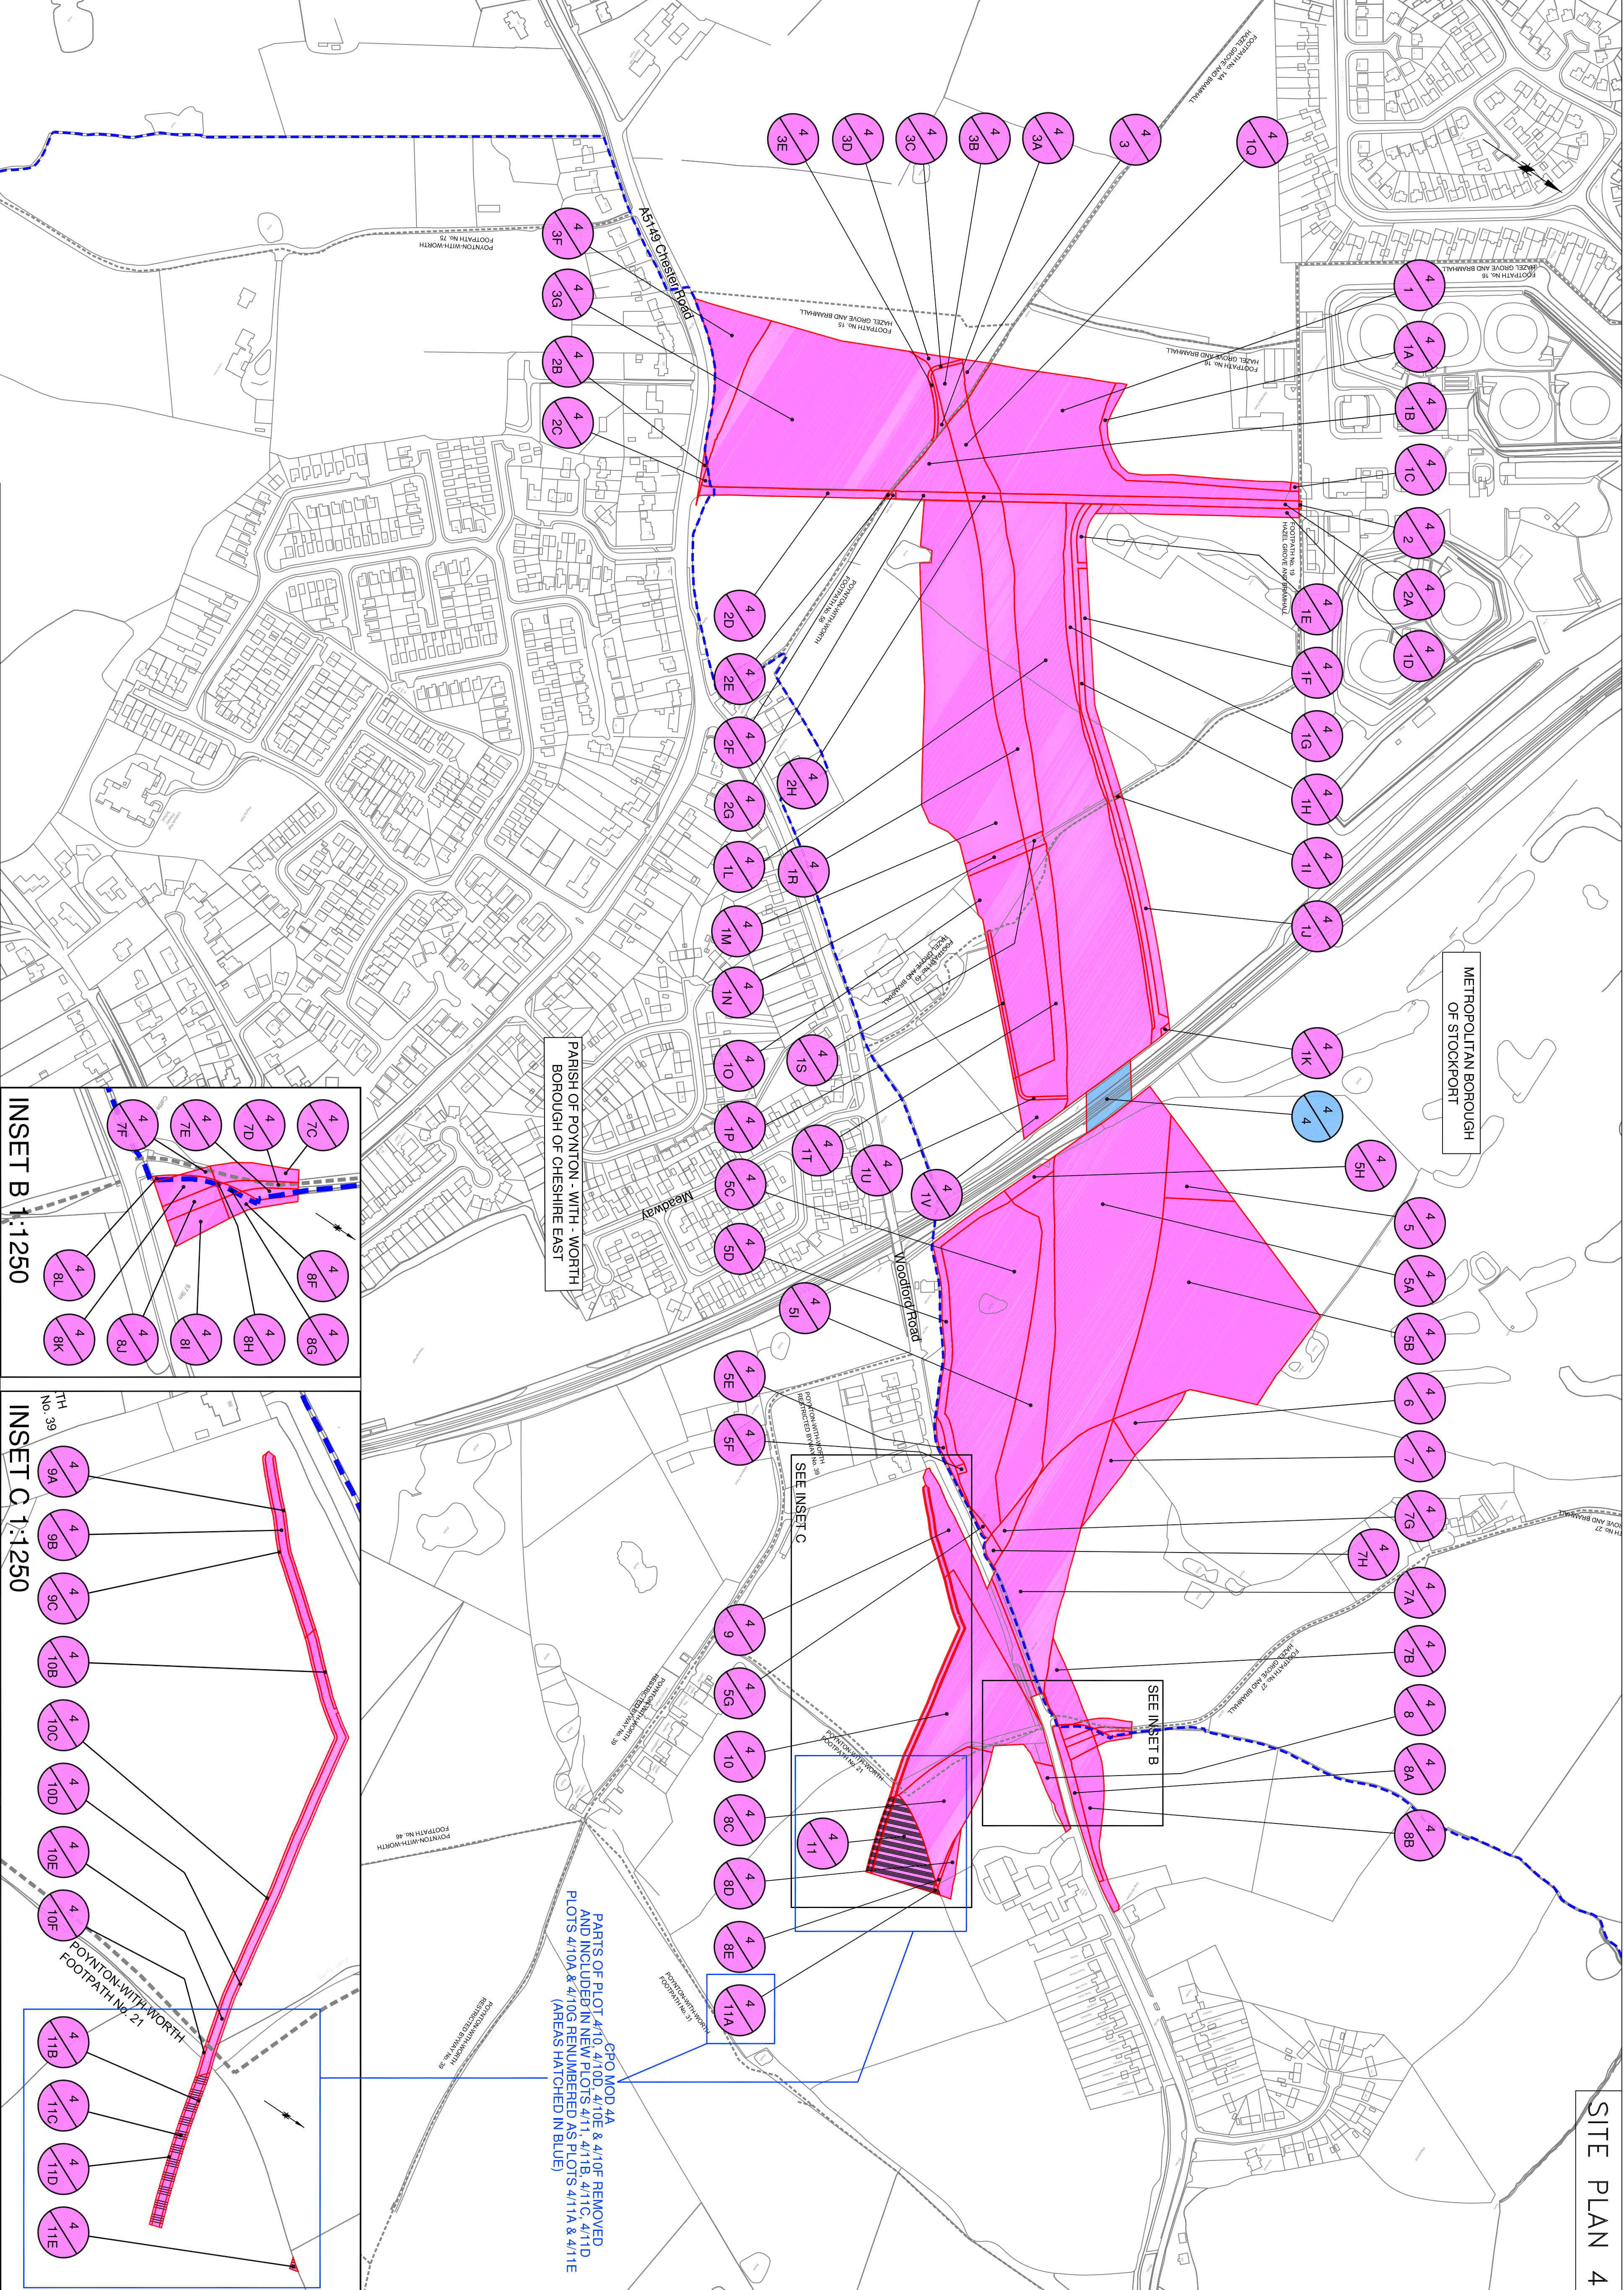



This map is reproduced from Ordnance Survey material with the permission of Ordnance Survey on behalf of the Controller of Her Majesty's Stationary Office © Crown copyright. Unauthorised reproduction infringes Crown copyright and may lead to prosecution or civil proceedings. Stockport Metropolitan Borough Council 100019571 2010





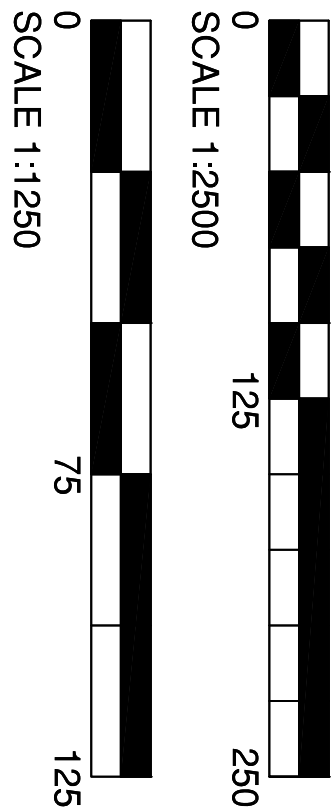


MAP REFERRED TO IN THE METROPOLITAN BOROUGH
OF STOCKPORT (HAZEL GROVE (A6) TO MANCHESTER
AIRPORT A555 CLASSIFIED ROAD) COMPULSORY
PURCHASE ORDER 2013

The COMMON SEAL of THE METROPOLITAN
BOROUGH COUNCIL OF STOCKPORT
was hereto affixed this
in the presence of :-
Mayor
Council Solicitor/ Authorised Signatory

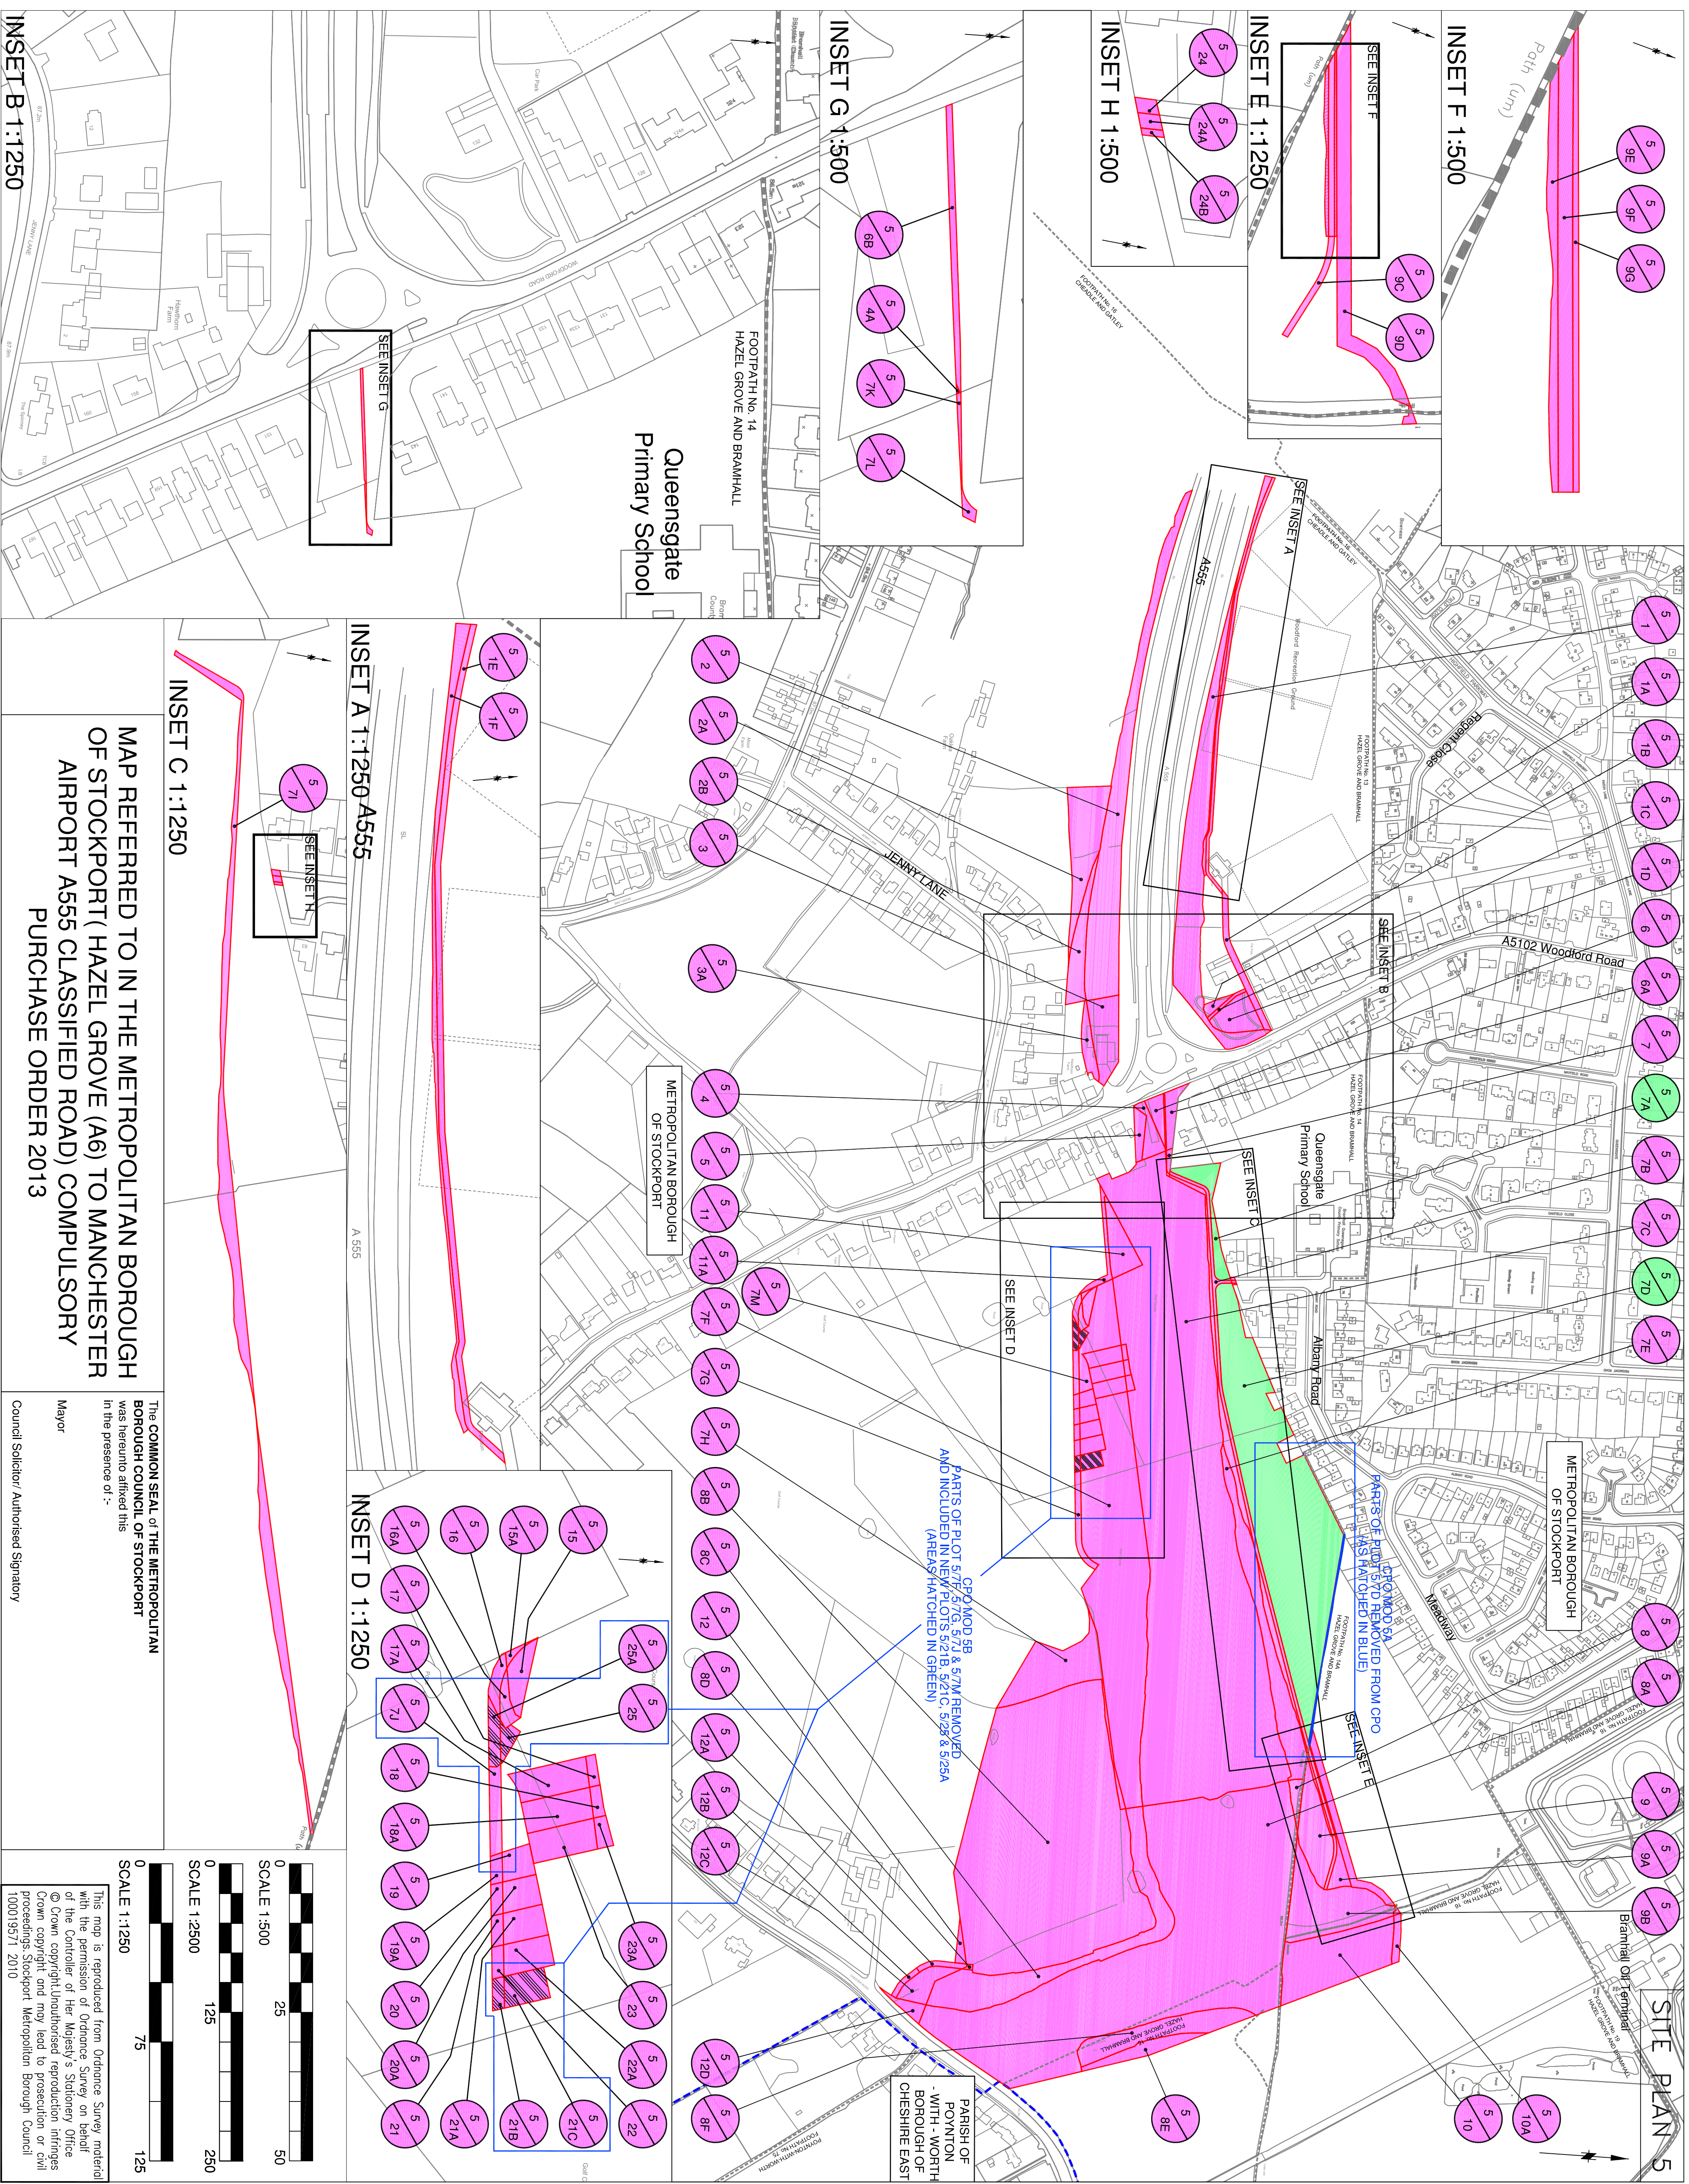

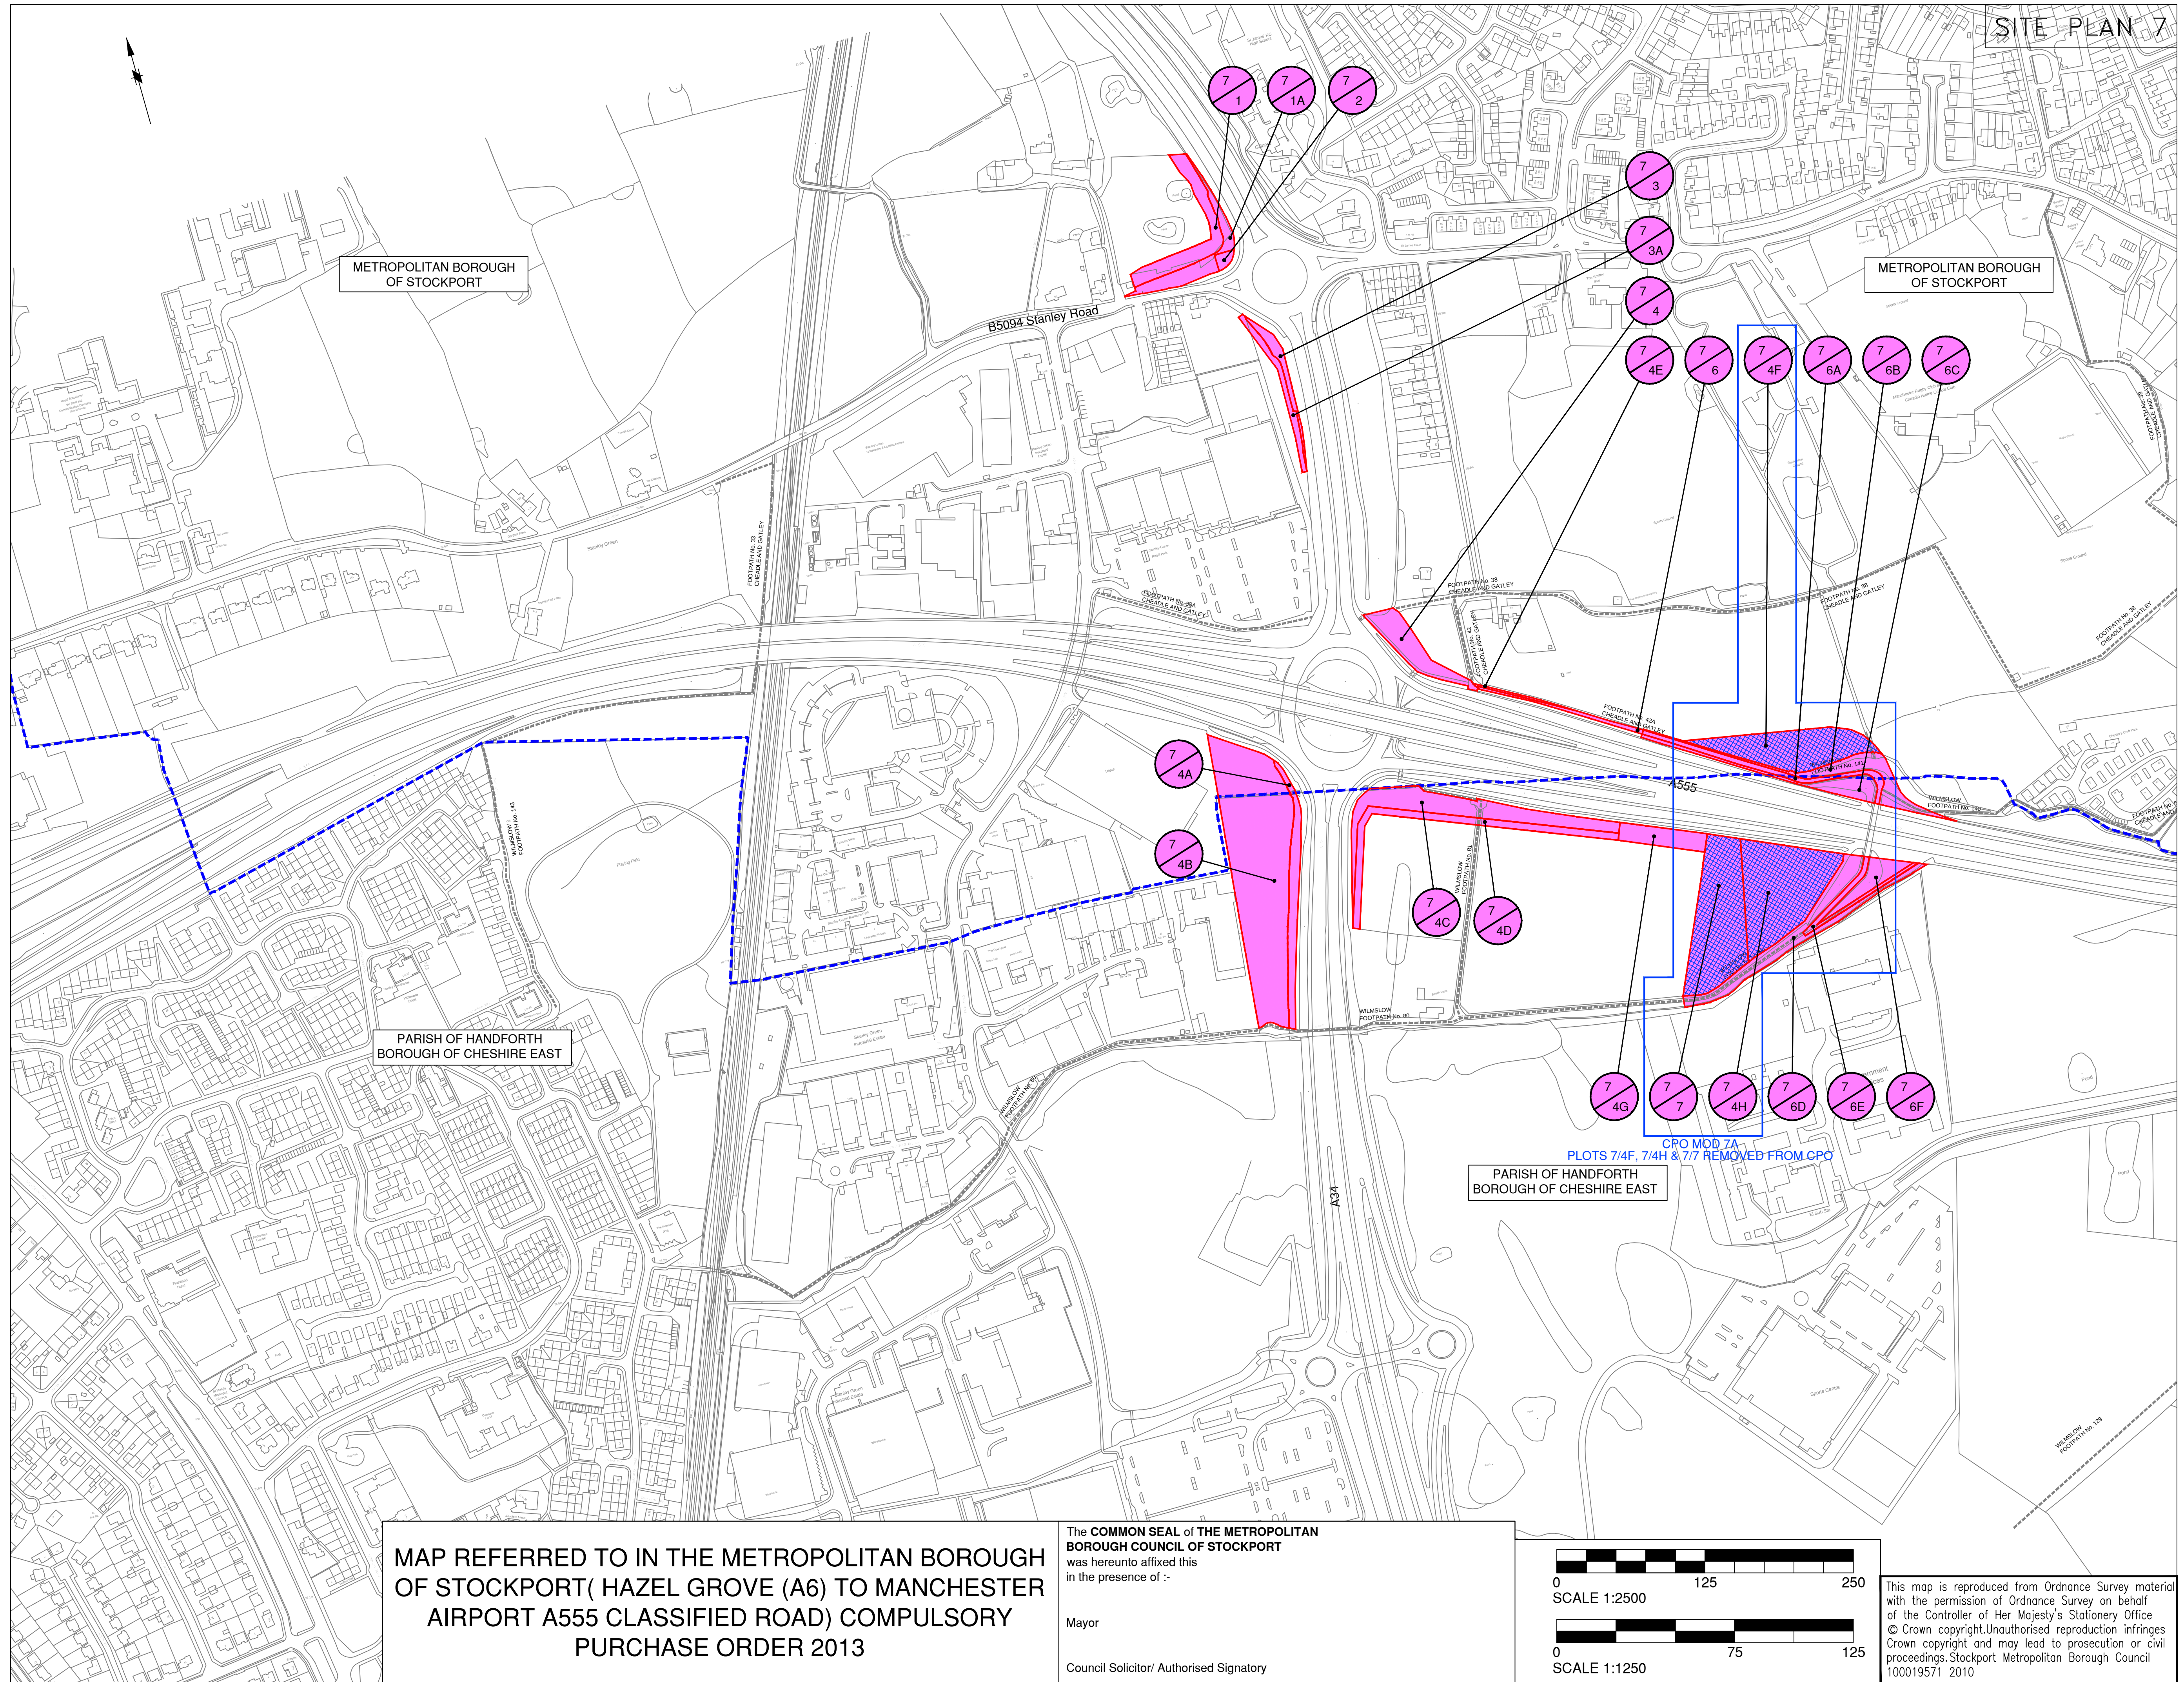

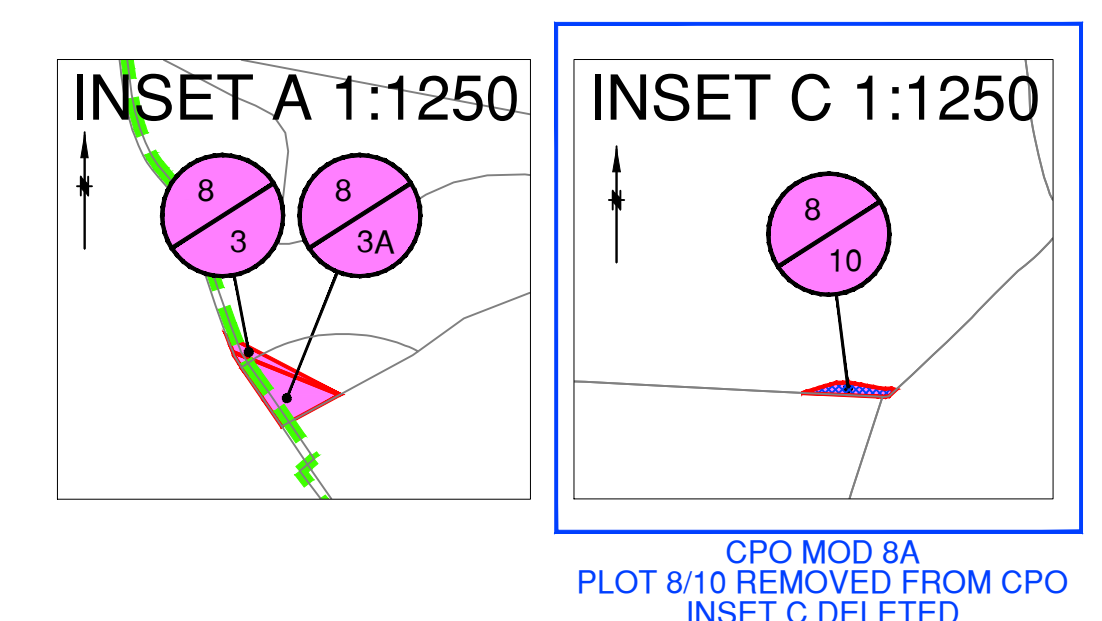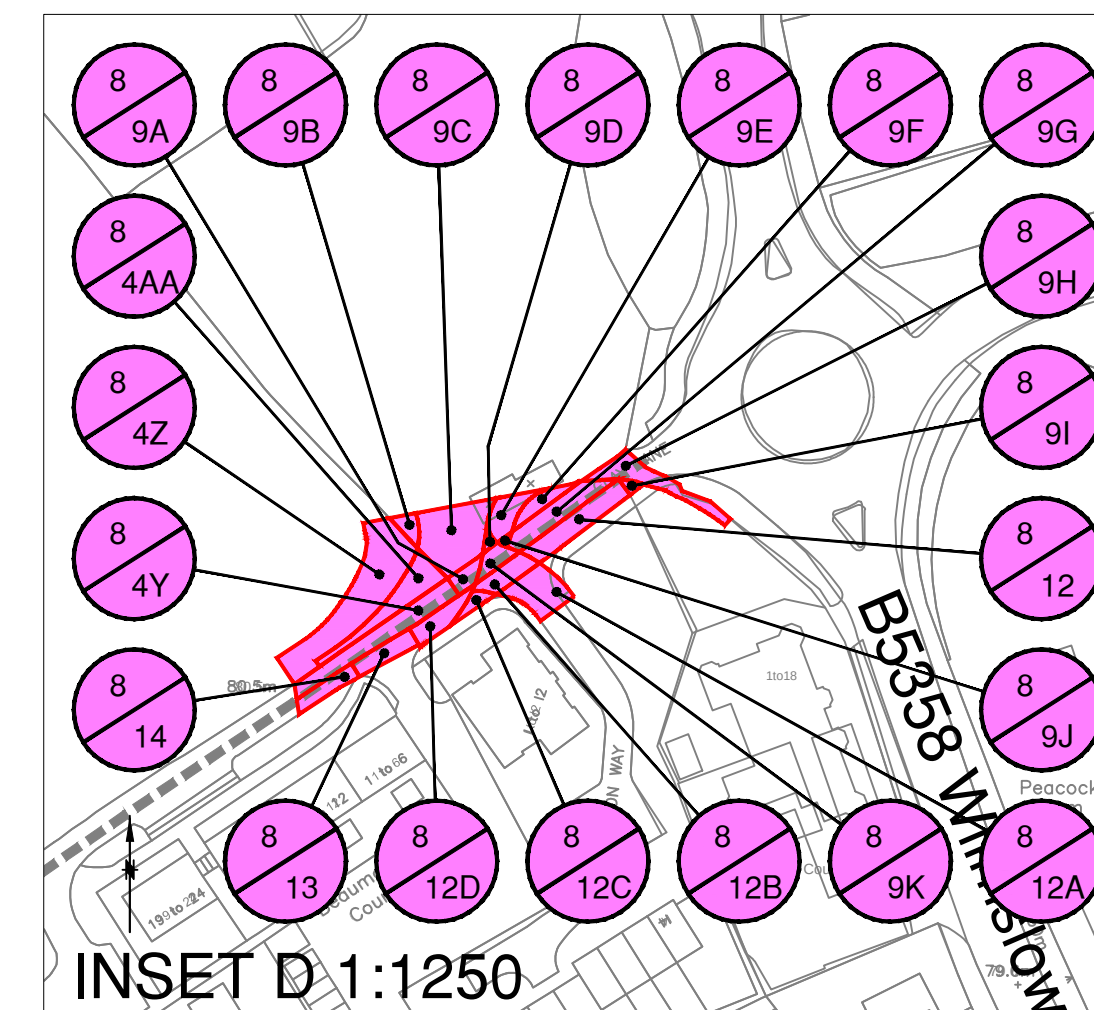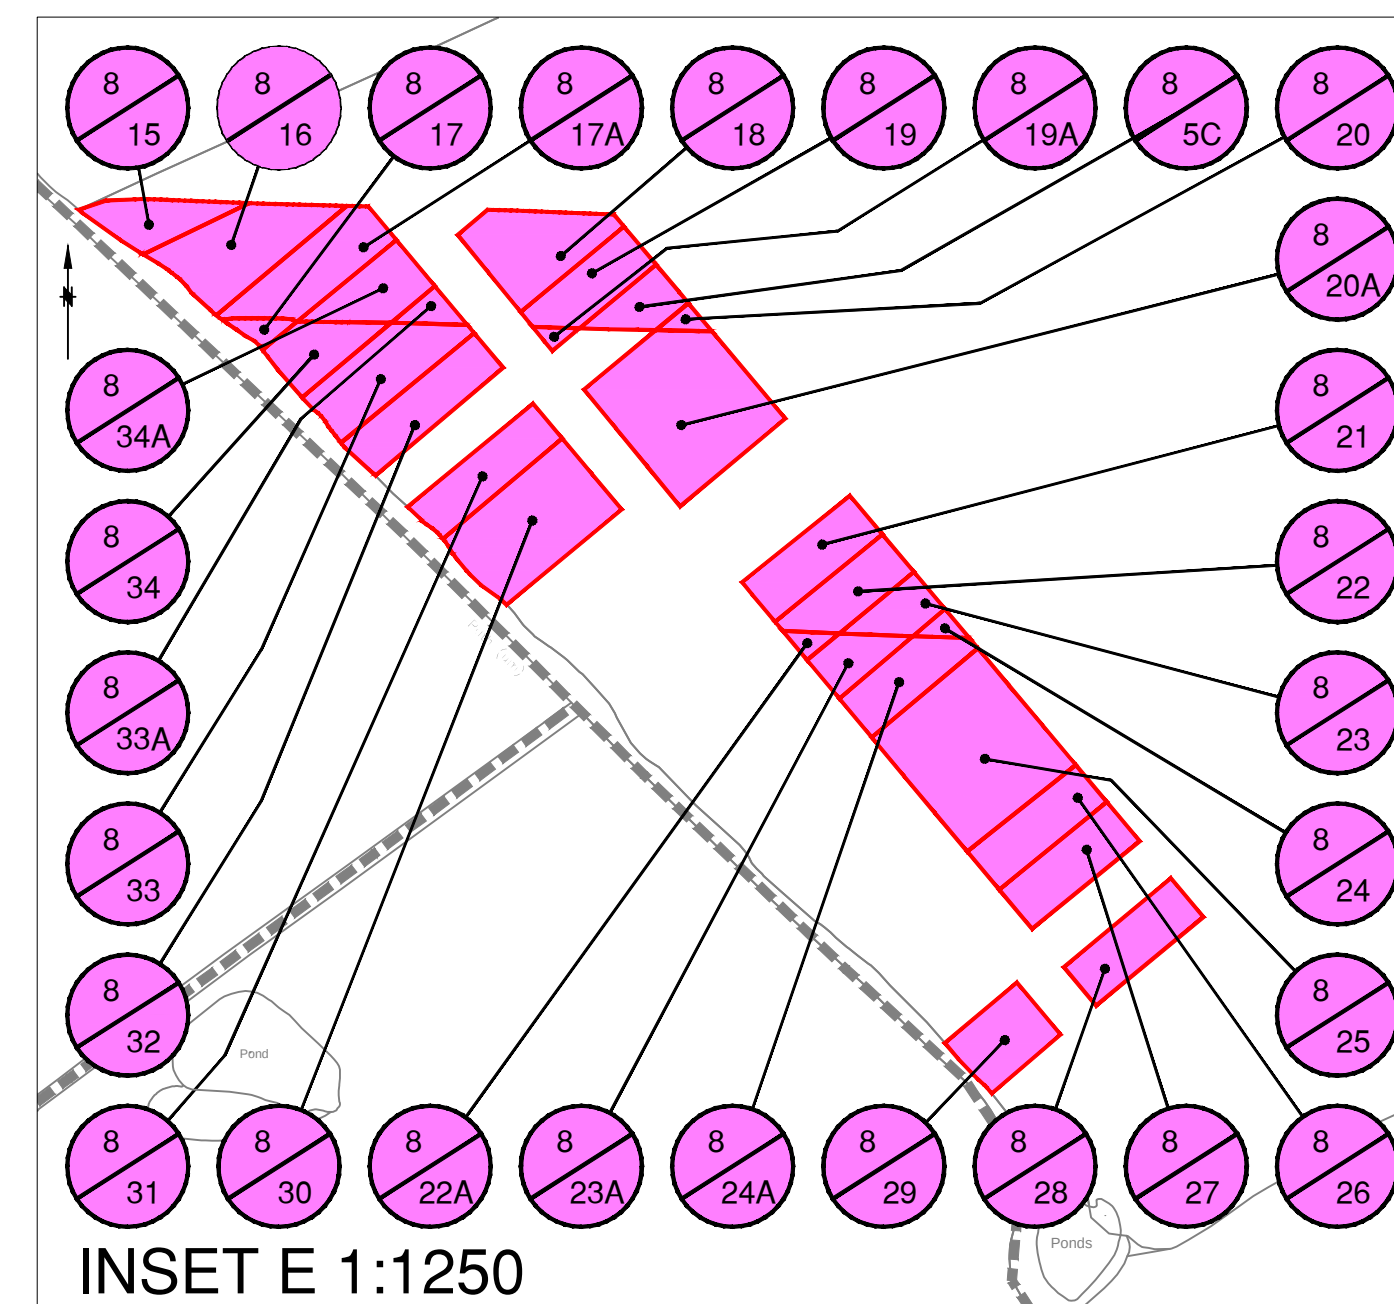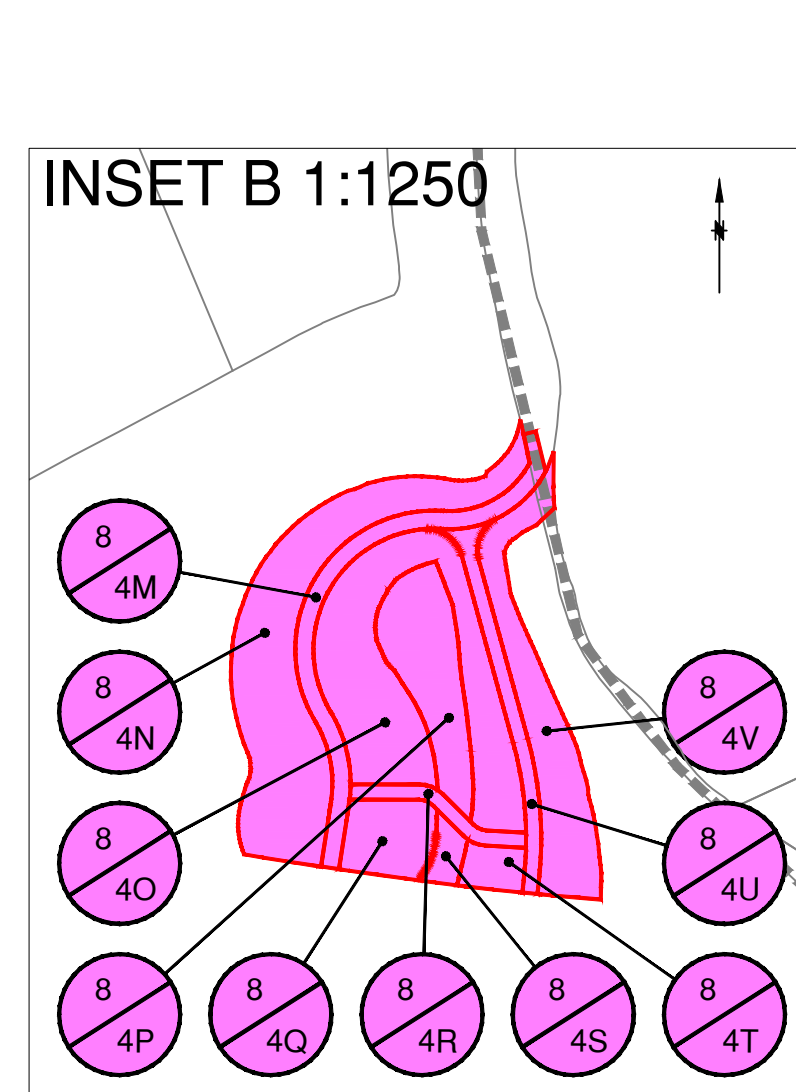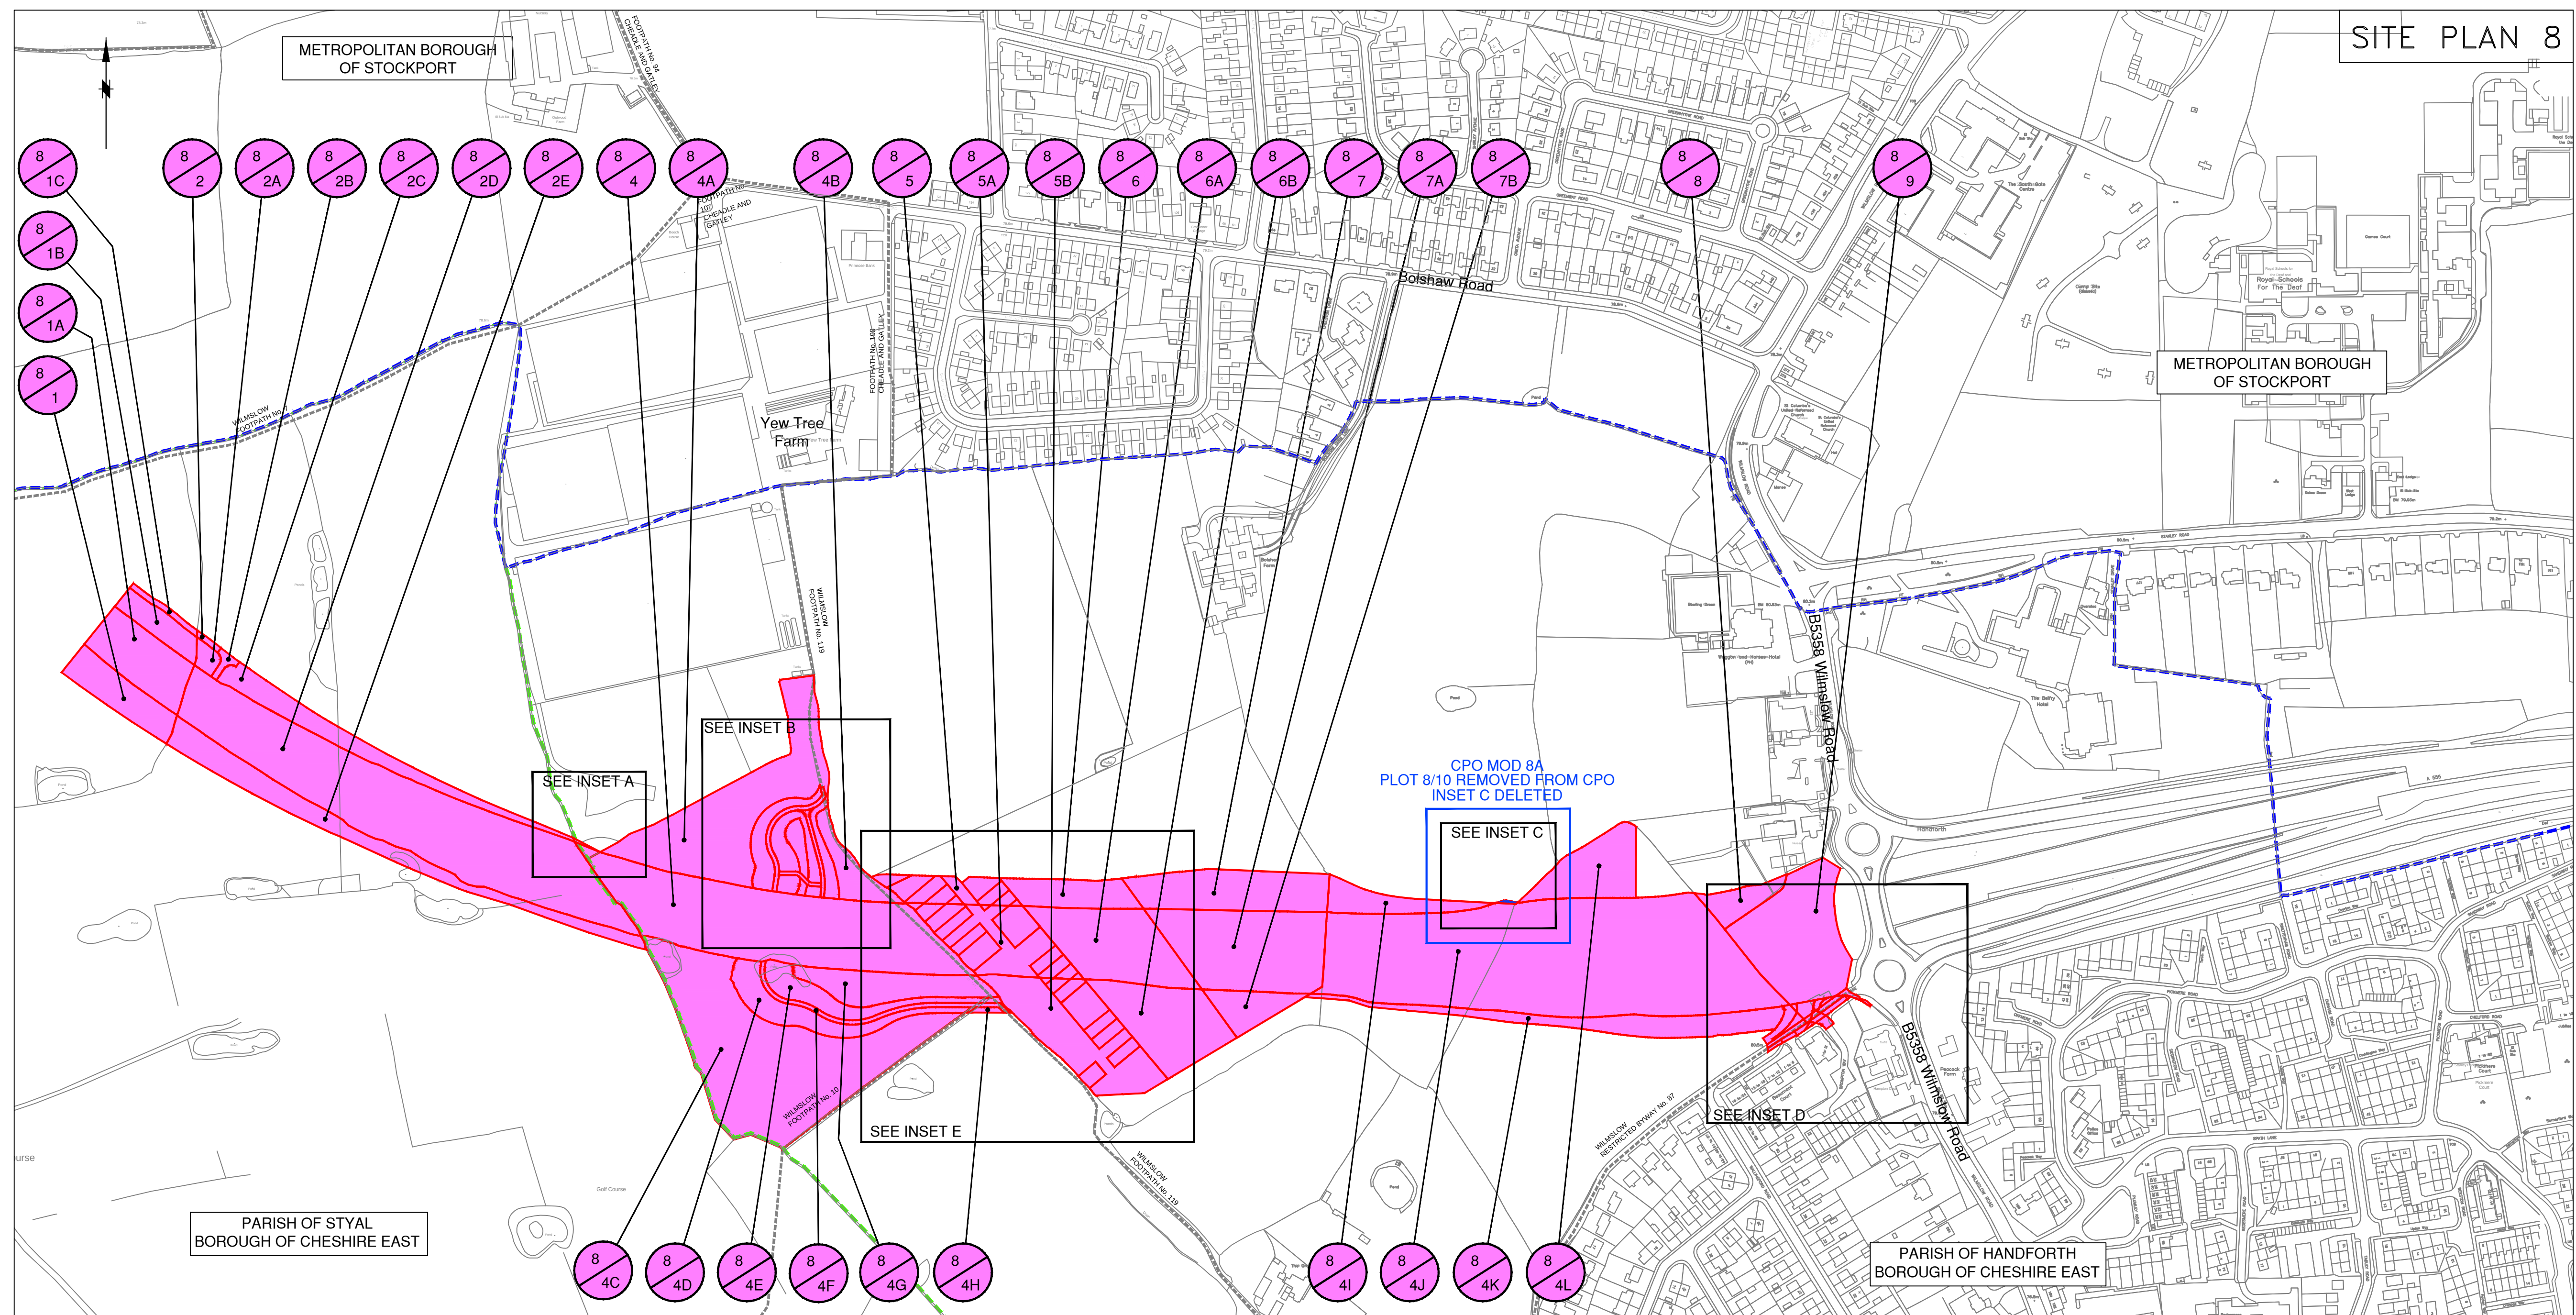

This map is reproduced from Ordnance Survey material with the permission of Ordnance Survey on behalf of the Controller of Her Majesty's Stationery Office
© Crown copyright. Unauthorised reproduction infringes Crown copyright and may lead to prosecution or civil proceedings. Stockport Metropolitan Borough Council
100019571 2010

MAP REFERRED TO IN THE METROPOLITAN BOROUGH
OF STOCKPORT(HAZEL GROVE (A6) TO MANCHESTER
AIRPORT A555 CLASSIFIED ROAD) COMPULSORY
PURCHASE ORDER 2013

The **COMMON SEAL** of THE METROPOLITAN
BOROUGH COUNCIL OF STOCKPORT

was hereunto affixed this
in the presence of :-

Mayor

Council Solicitor/ Authorised Signatory