


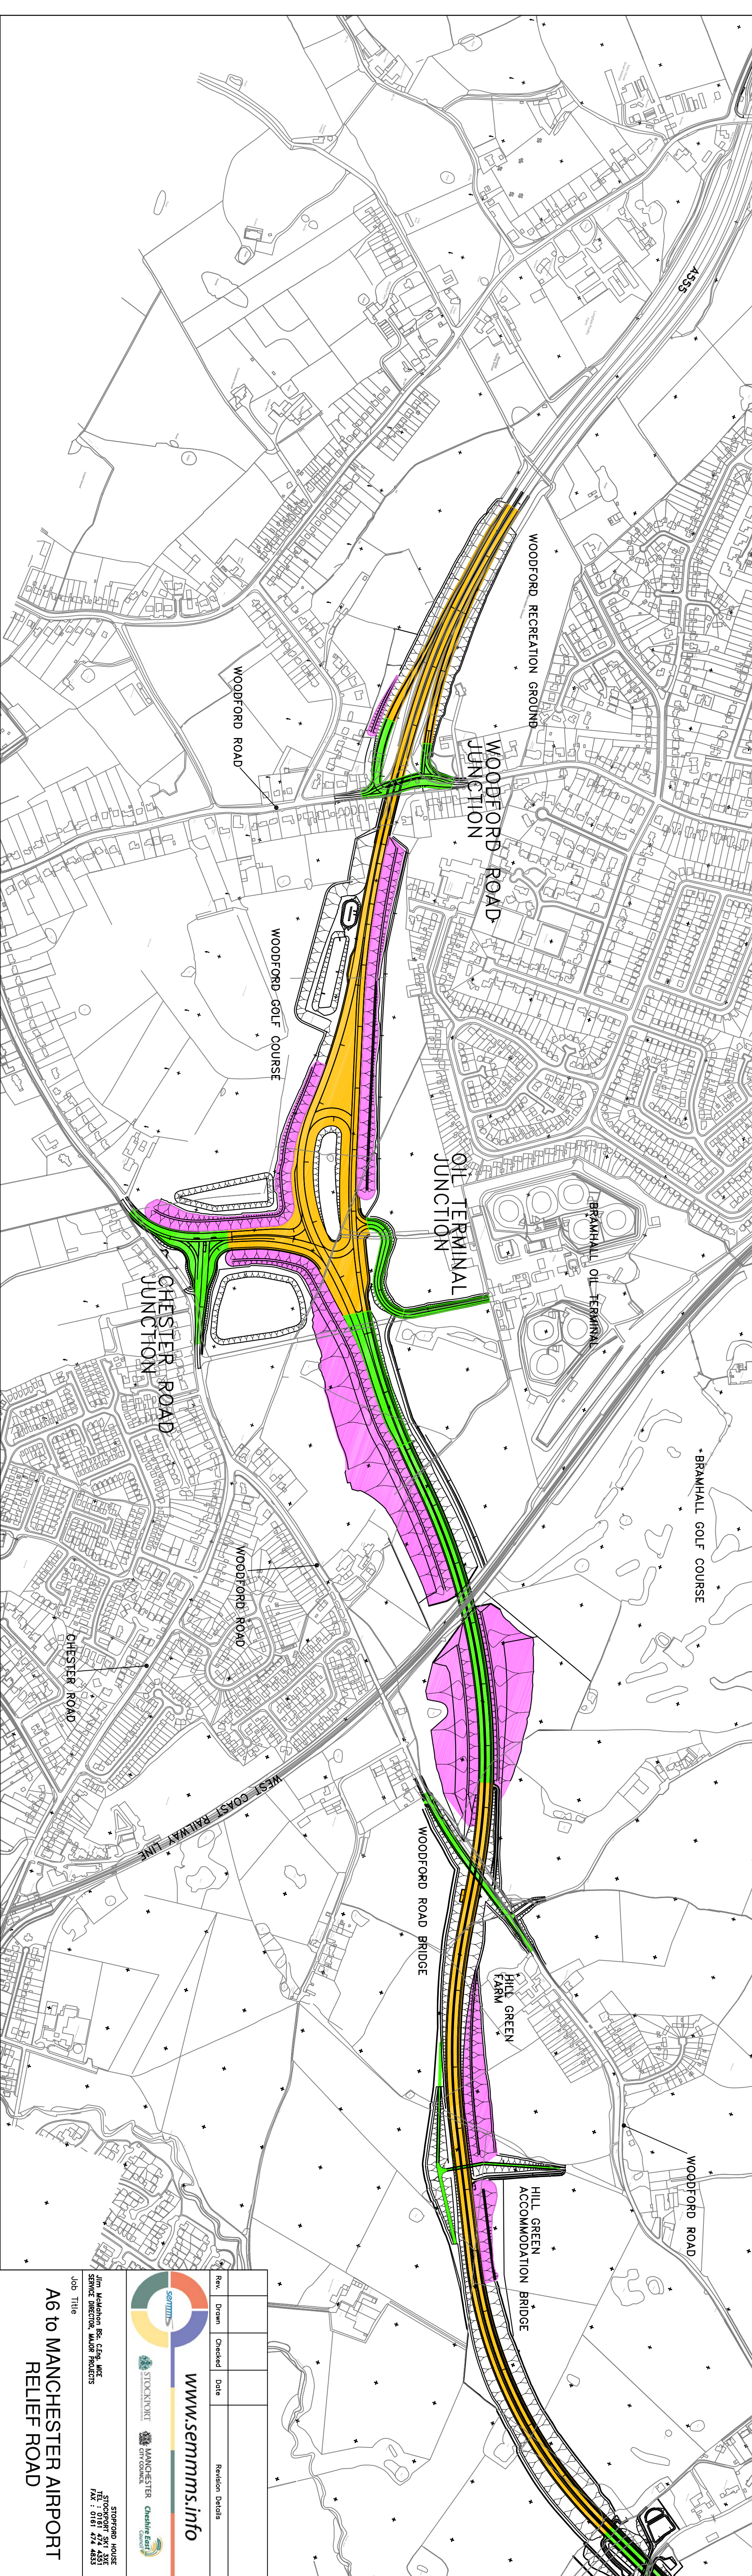

Rev.	Drawn	Checked	Date	Revision Details	
  				www.semmms.info	
  					
Jim Madsen BS, CEng, AME SERVICE DIRECTOR, MAJOR PROJECTS				STEPHEN JONES STOCKPORT SEC. APT SERVICE DIRECTOR, MAJOR PROJECTS FAX : 0161 474 4633	
Job Title				Title	
A6 to MANCHESTER AIRPORT				RELIEF ROAD	
Drawing Title				Drawing Title	
PROPOSED EMBANKMENT AND CUTTING LOCATIONS SHEET 1 of 2					
Drawn	Engineer	Checked	Approved		
SEB	NH	NH	JMC		
Date	Date	Date	Date		
22/08/14	20/08/14	20/08/14	20/08/14		
Site	Scale				
A1	1:5000				
DWG No.	Filename				
1007 / 30 / DFT / A6 - MA / GA / 338	Revision				

