



This map is reproduced from Ordnance Survey material with the permission of Ordnance Survey on behalf of the Controller of Her Majesty's Stationary Office. © Crown copyright. Unauthorised reproduction infringes Crown copyright and may lead to prosecution or civil proceedings. Stockport Metropolitan Borough Council 100019571 2012

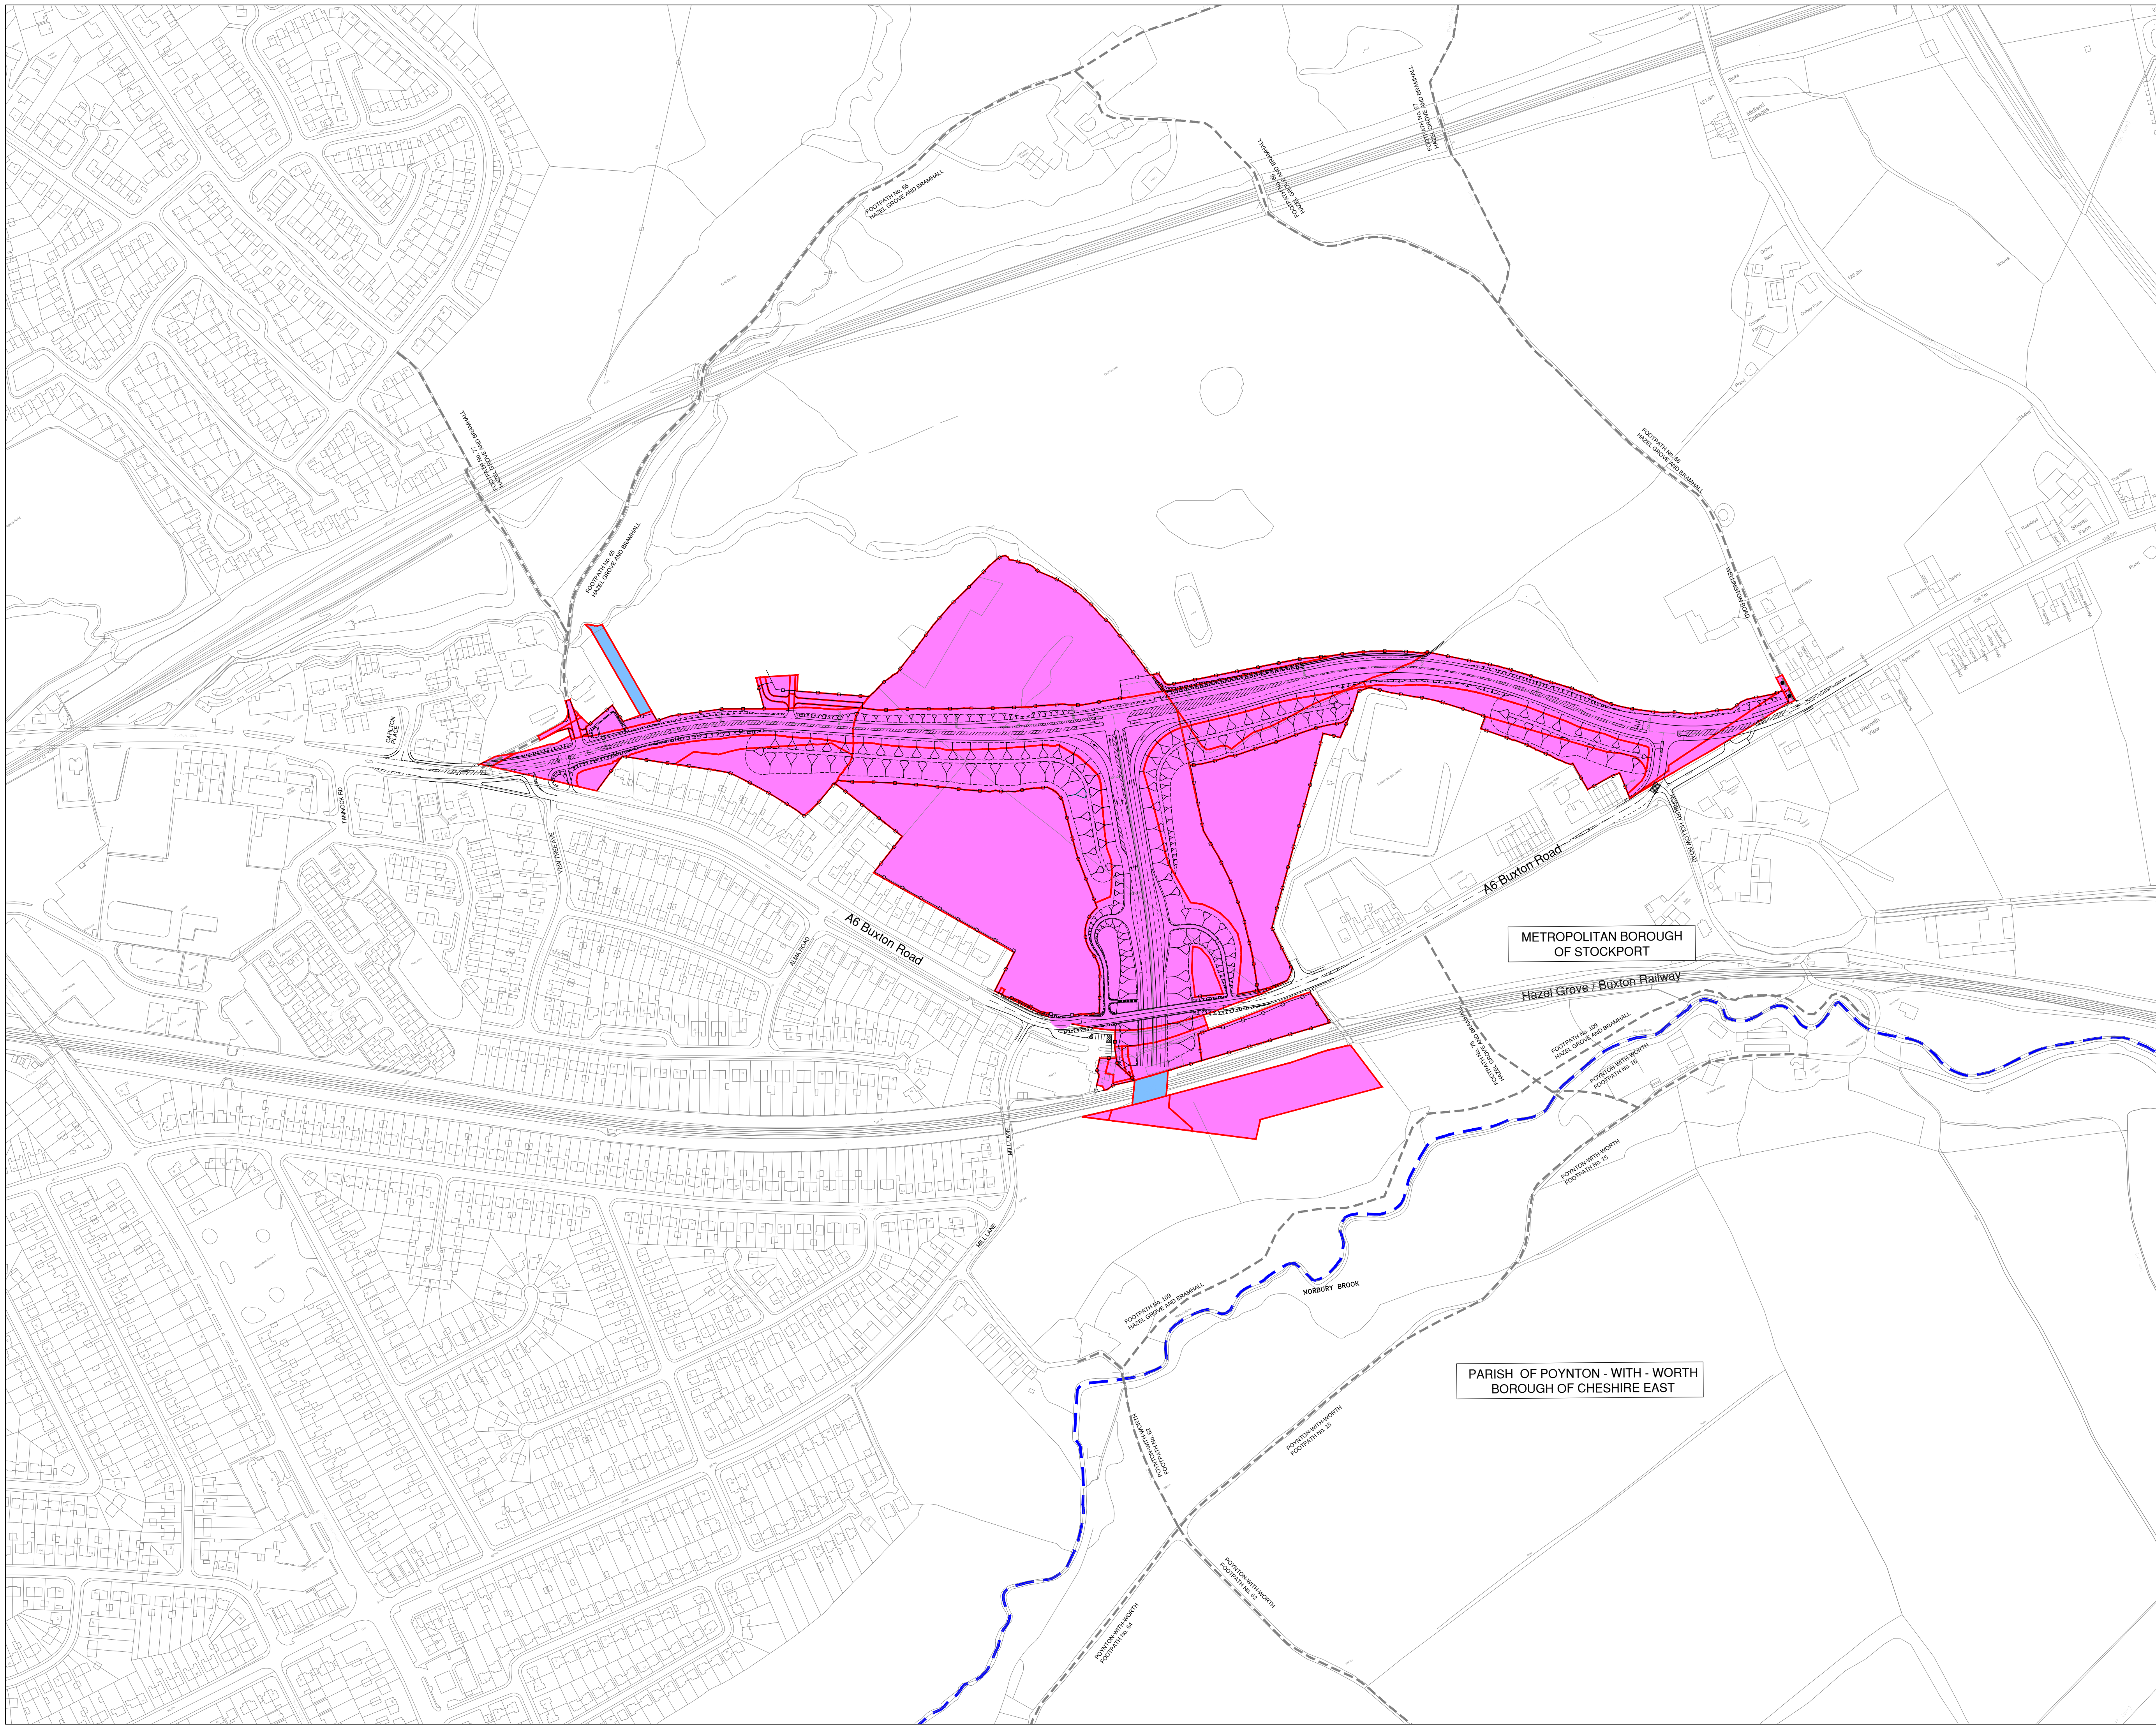

Rev.	Drawn	Checked	Date	Revision Details
------	-------	---------	------	------------------

www.semmms.info

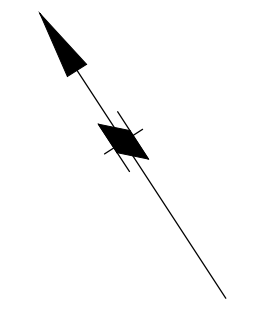


Jim McMahon BSc, C.Eng, MICE
SERVICE DIRECTOR, MAJOR PROJECTS

STOCKPORT HOUSE
STOCKPORT S81 3XE
TEL : 0161 474 4351
FAX : 0161 474 4833

Job Title
A6 to MANCHESTER AIRPORT RELIEF ROAD

Drawing Title
GENERAL ARRANGEMENT AND CPO EXTENTS SHEET 1

Drawn SEB	Engineer NH	Checked NH	Approved JMc
Date 01/06/14	Date 05/08/14	Date 05/08/14	Date 05/08/14
Size A1	Scale 1:2500		
SCG No.	Filename		

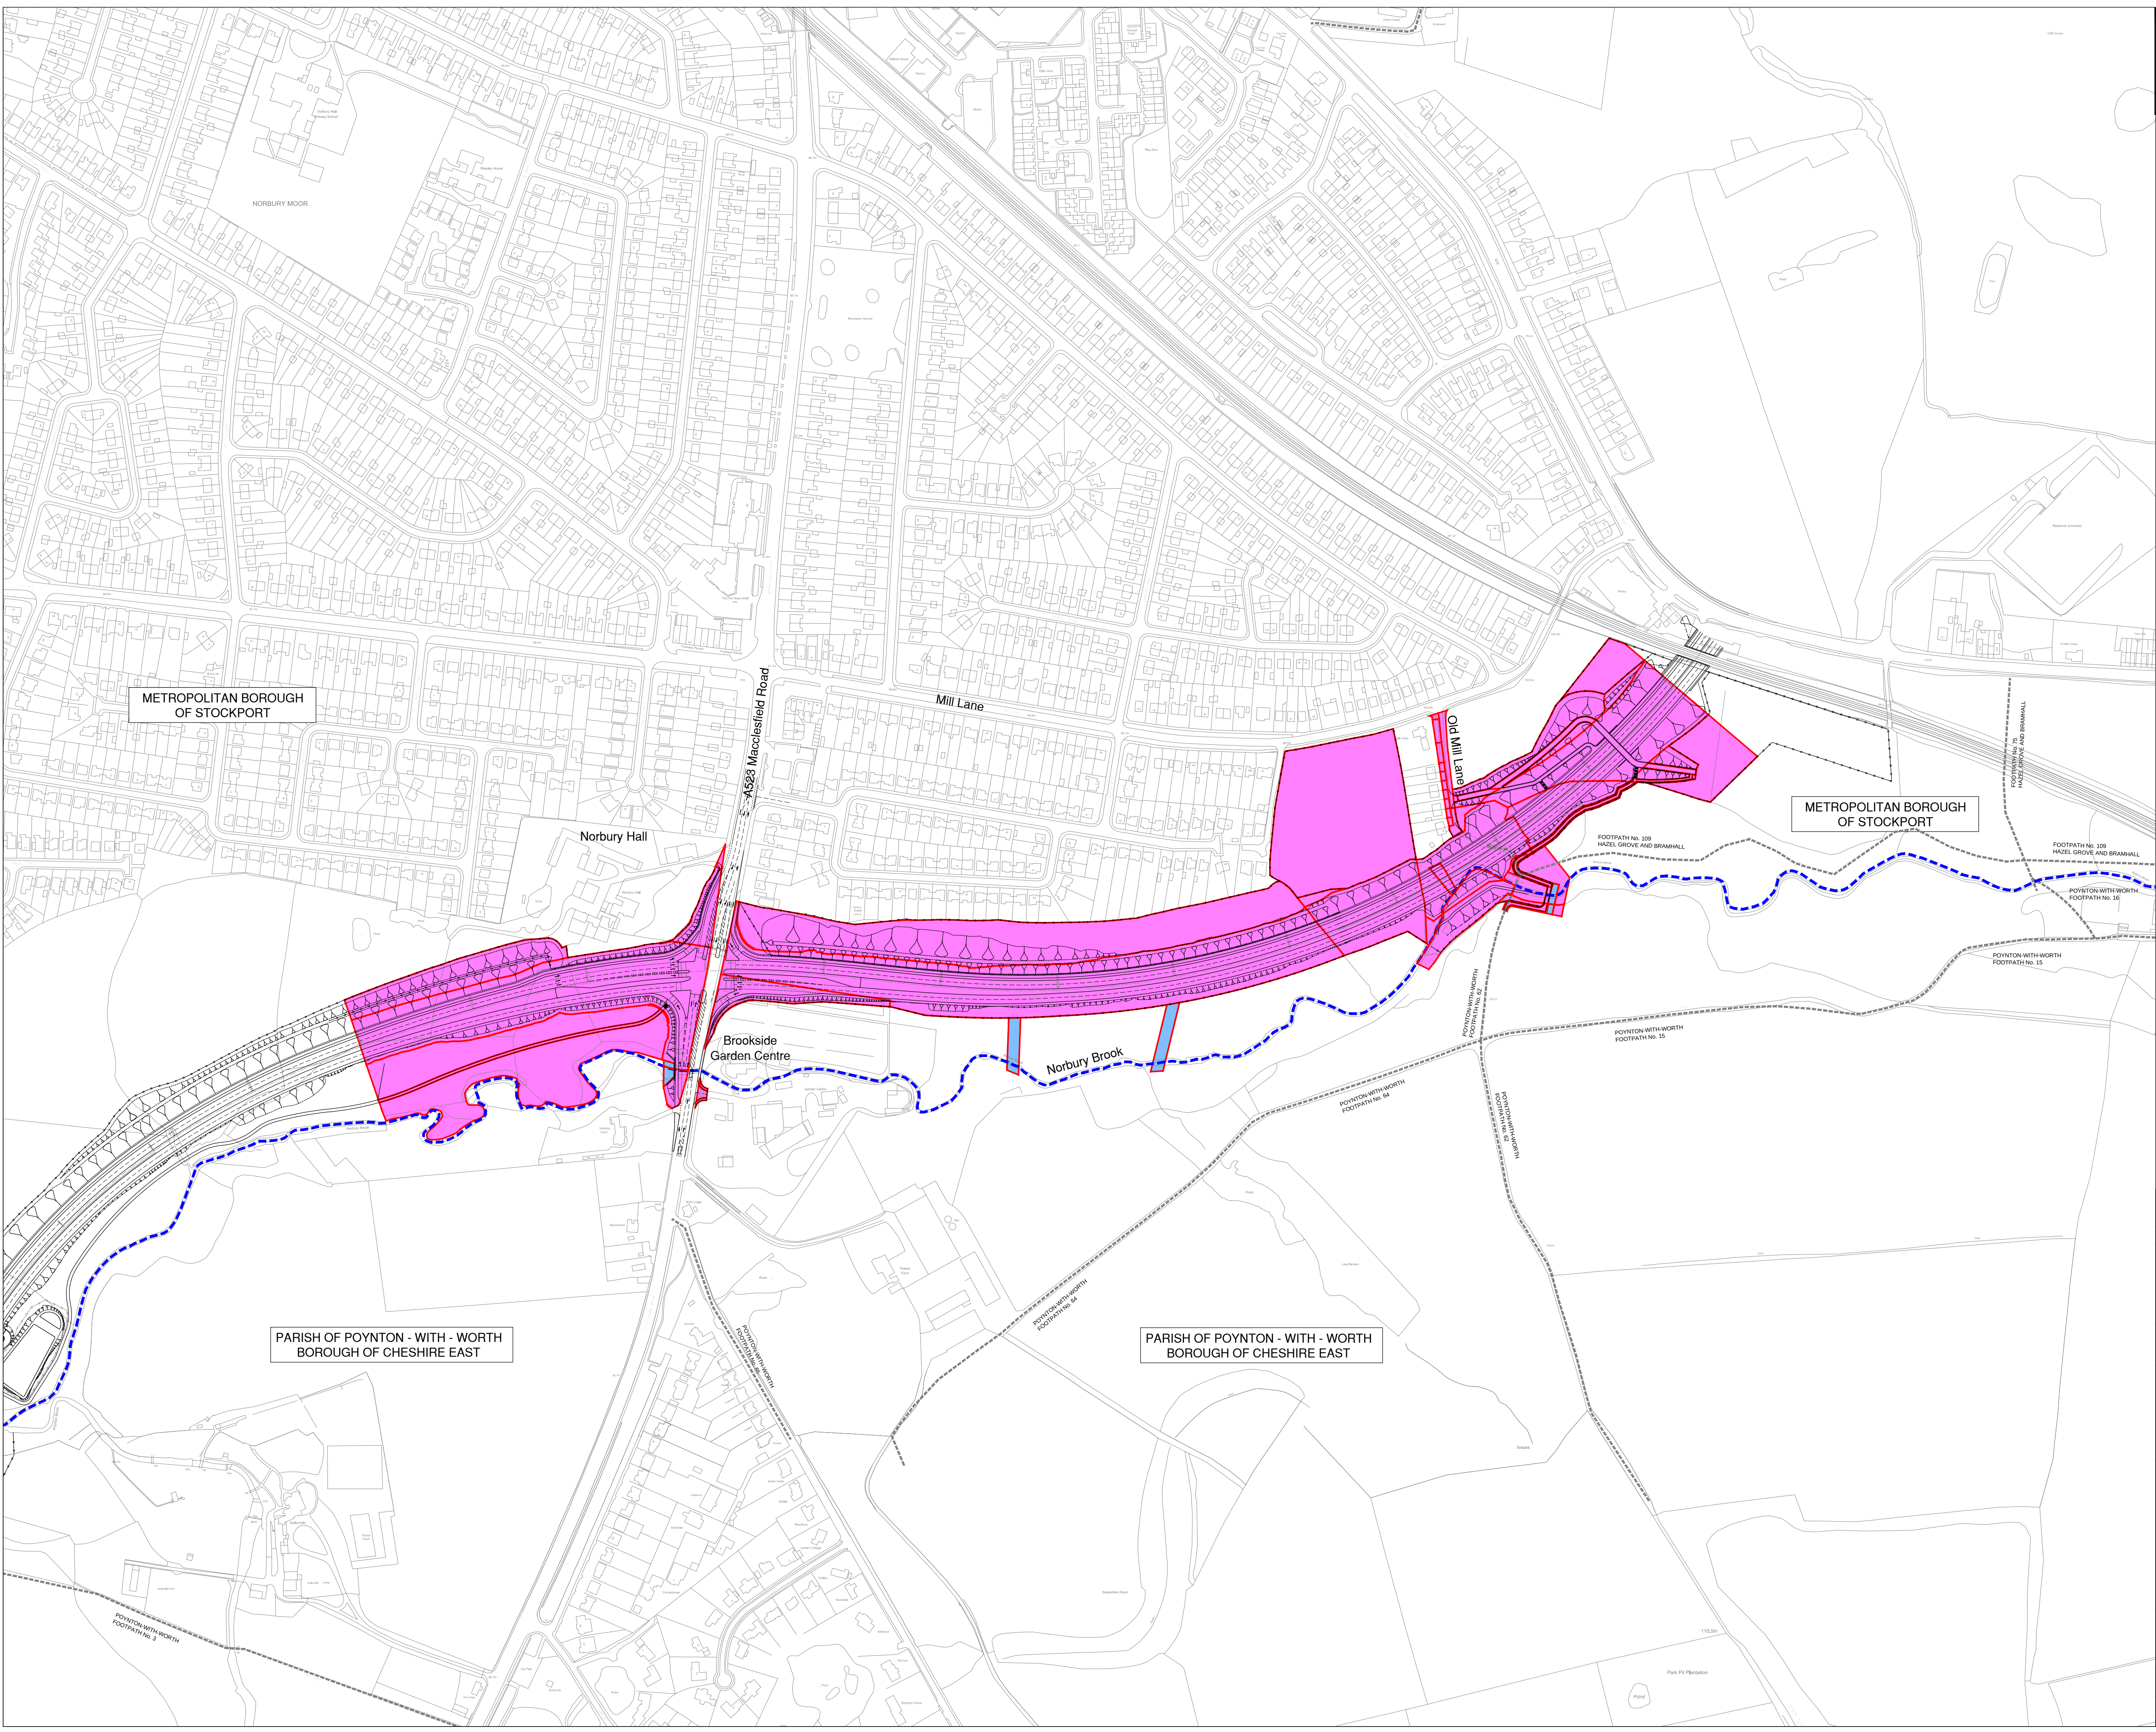

Rev.	Drawn	Checked	Date	Revision Details
------	-------	---------	------	------------------

www.semmms.info



Jim McMahon BSc. C.Eng. MICE
SERVICE DIRECTOR, MAJOR PROJECTS

STOPFORD HOUSE
STOCKPORT SK11 5UE
TEL : 0161 474 4551
FAX : 0161 474 4553

Job Title

**A6 to MANCHESTER AIRPORT
RELIEF ROAD**

Drawing Title



**GENERAL ARRANGEMENT
AND CPO EXTENTS
SHEET 2**

Drawn	Engineer	Checked	Approved
SEB	NH	HN	JMc
Date	Date	Date	Date
01/06/14	05/08/15	05/08/24	05/08/14
Size	Scale		
A1	1:2500		
SCG No.	Filename		

Drawing No. 1007/3D/DF7/A6-MA/GA/CPO/318

Revision

This map is reproduced from Ordnance Survey material with the permission of Ordnance Survey on behalf of the Controller of Her Majesty's Stationery Office
© Crown copyright. Unauthorised reproduction infringes Crown copyright and may lead to prosecution or civil proceedings. Stockport Metropolitan Borough Council
100019571 2012

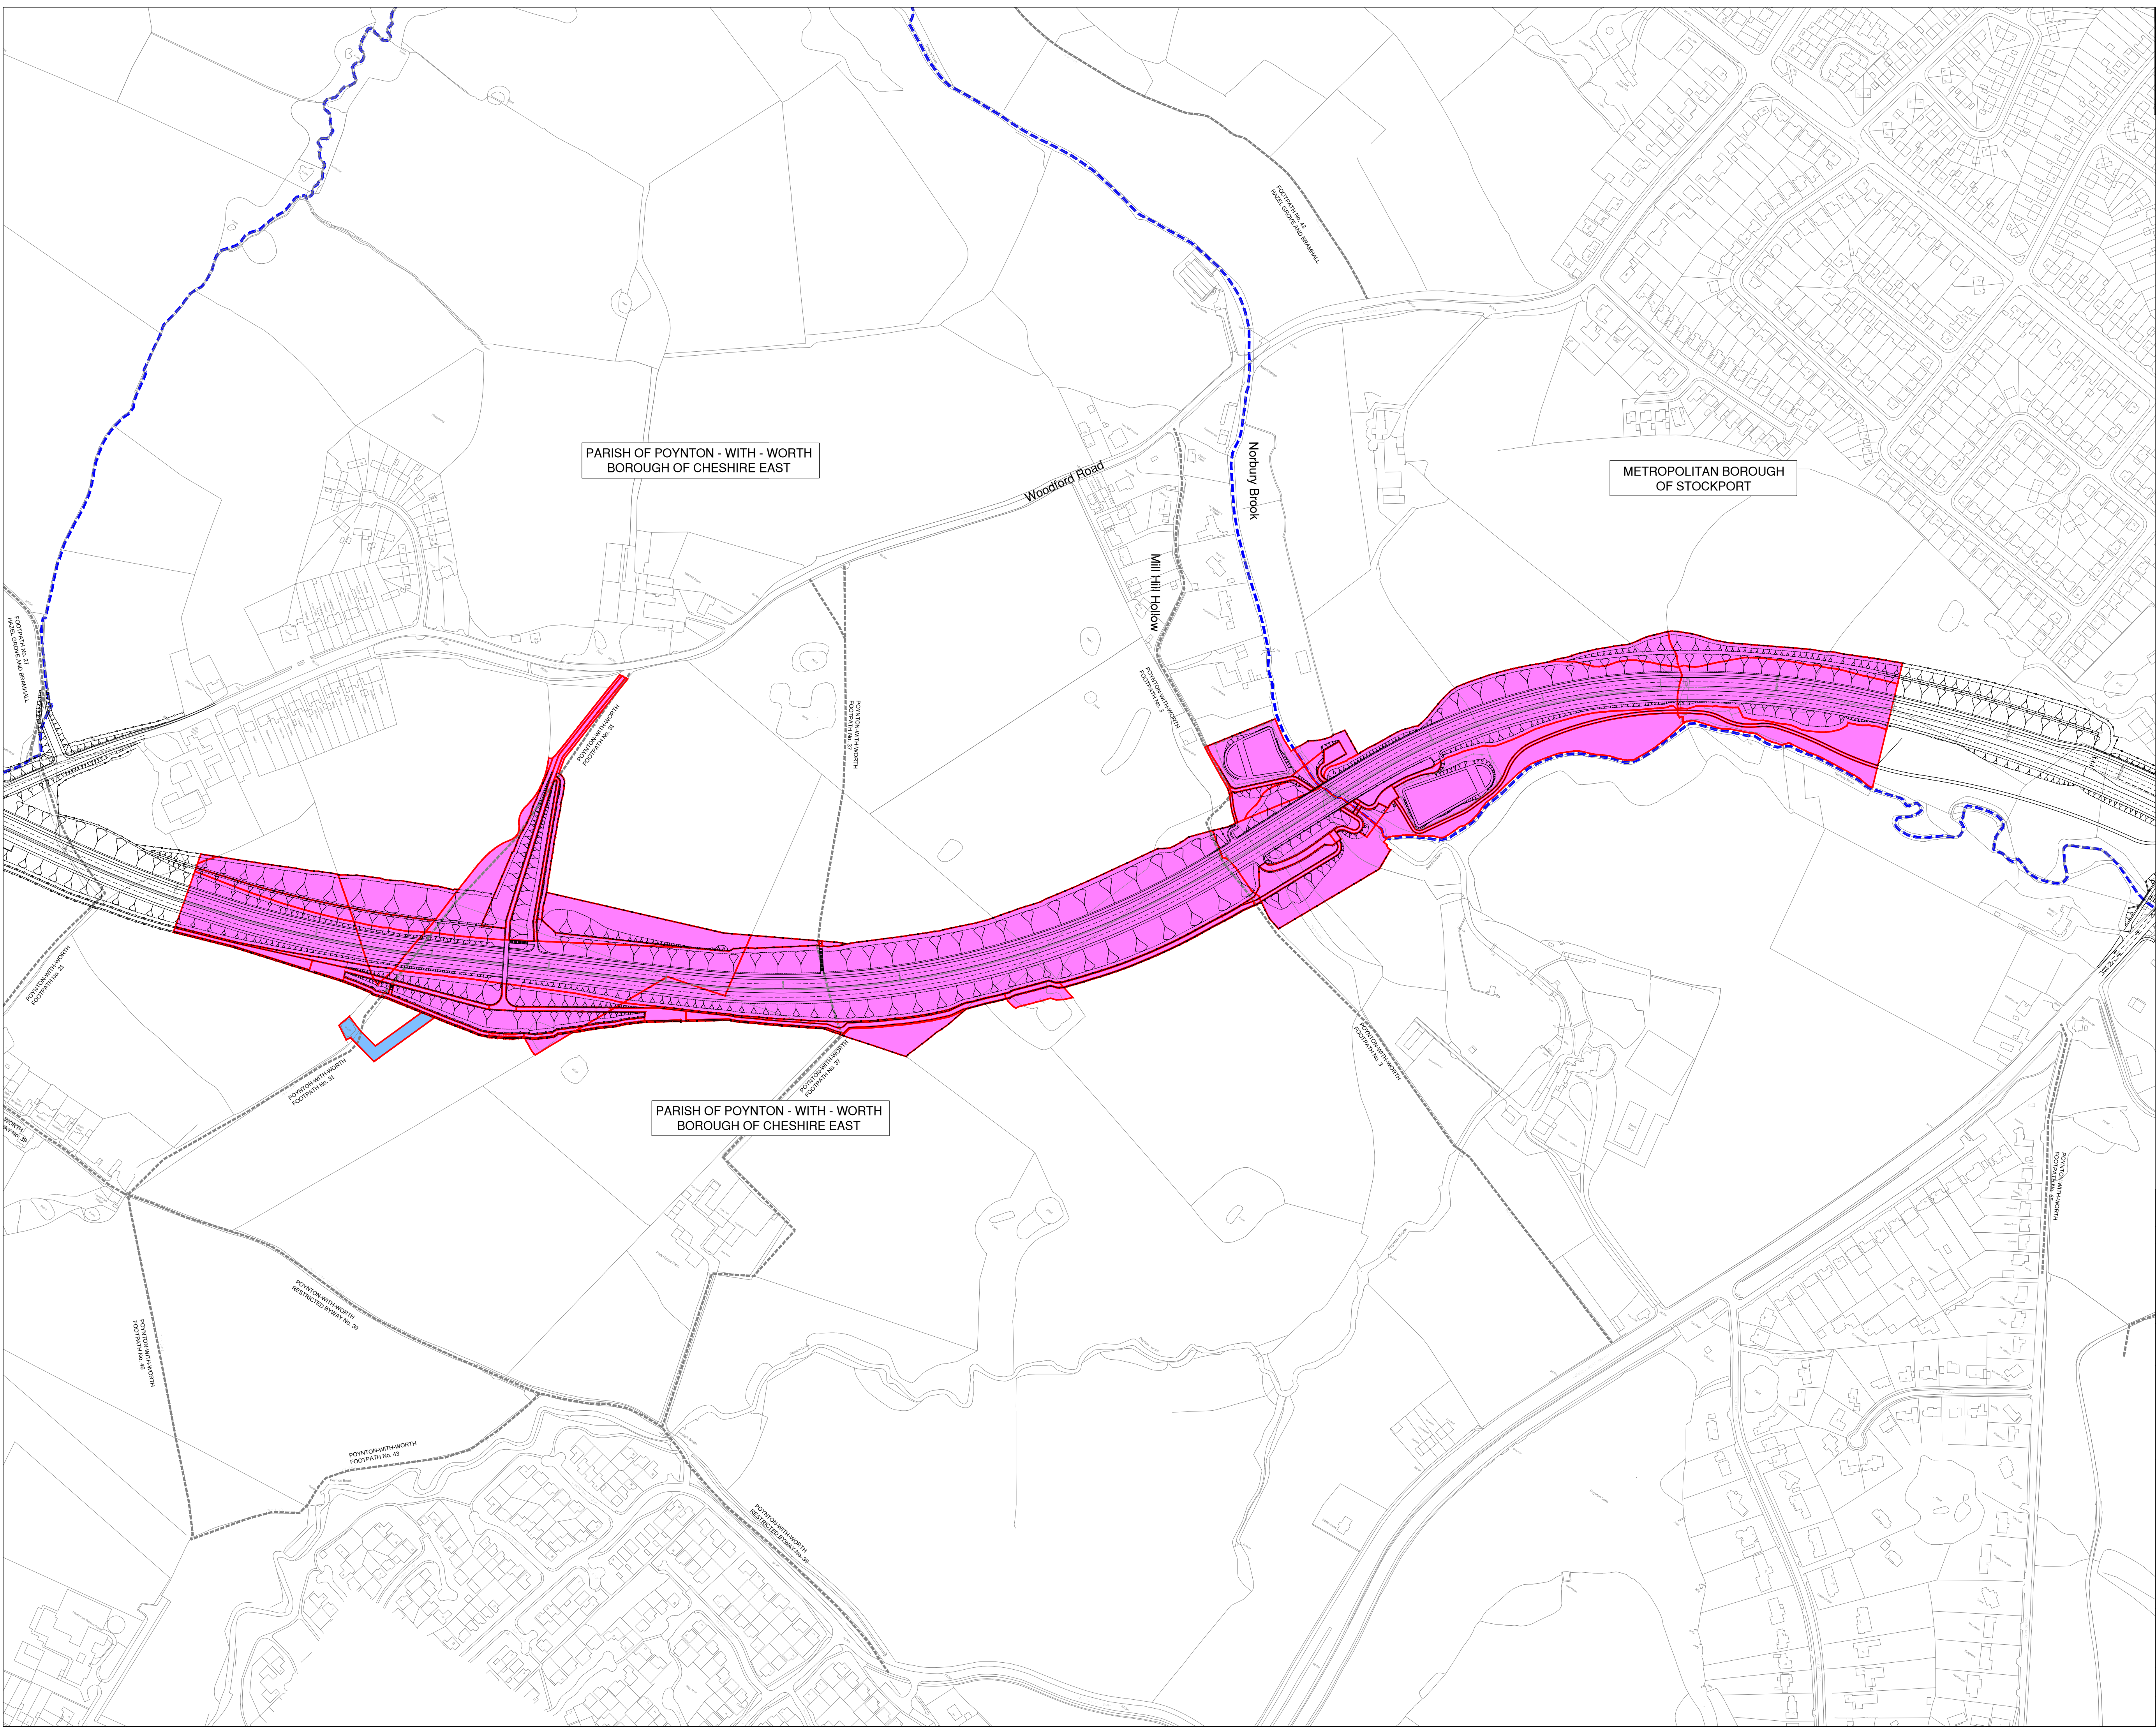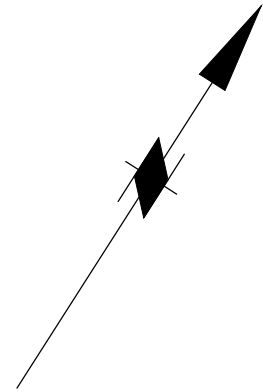

Rev.	Drawn	Checked	Date	Revision Details

www.semmms.info



Jim McMahon BSc. C.Eng. MICE
SERVICE DIRECTOR, MAJOR PROJECTS

STOFFORD HOUSE
STOCKPORT SK11 5UE
TEL : 0161 474 4551
FAX : 0161 474 4553

Job Title


**A6 to MANCHESTER AIRPORT
RELIEF ROAD**

Drawing Title

**GENERAL ARRANGEMENT
AND CPO EXTENTS
SHEET 3**

Drawn	Engineer	Checked	Approved
SEB	NH	NH	JMc
Date	Date	Date	Date
01/06/14	05/08/14	05/08/14	05/08/14
Size	Scale		
A1	1:2500		
SCG No.	Filename		
Drawing No.			Revision
1007/3D/DF7/A6-MA/GA/CPO/319			

This map is reproduced from Ordnance Survey material with the permission of Ordnance Survey on behalf of the Controller of Her Majesty's Stationary Office © Crown copyright. Unauthorised reproduction infringes Crown copyright and may lead to prosecution of civil proceedings. Stockport Metropolitan Borough Council 100019571 2012

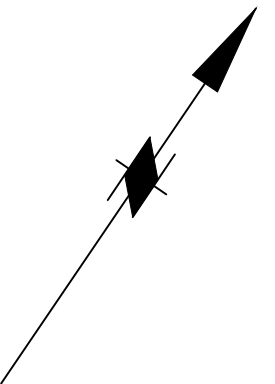

METROPOLITAN BOROUGH
OF STOCKPORT

PARISH OF POYNTON - WITH - WORTH
BOROUGH OF CHESHIRE EAST

Rev.	Drawn	Checked	Date	Revision Details
------	-------	---------	------	------------------

www.semmms.info



STOFFORD HOUSE
STOCKPORT SK1 5UE
TEL : 0161 474 4351
FAX : 0161 474 4653

Jim McMahon BSc. C.Eng. MICE
SERVICE DIRECTOR, MAJOR PROJECTS

Job Title
**A6 to MANCHESTER AIRPORT
RELIEF ROAD**

Drawing Title
**GENERAL ARRANGEMENT
AND CPO EXTENTS
SHEET 4**

Drawn	Engineer	Checked	Approved
SEB	NH	NH	JMc
Date	Date	Date	Date
01/06/14	05/08/14	05/08/14	05/08/14
Size	Scale		
A1	1:2500		
SCG No.	Filename		

Drawing No. 1007/3D/DF7/A6-MA/GA/CPO/320 Revision



METROPOLITAN BOROUGH
OF STOCKPORT

Bramhall Of Terminal

Queensgate
Primary School

Albany Road

PARISH OF
POYNTON
- WITH - WORTH
BOROUGH OF
CHESHIRE EAST

METROPOLITAN BOROUGH
OF STOCKPORT

Rev.	Drawn	Checked	Date	Revision Details
------	-------	---------	------	------------------



Jim McMahon BSc. C.Eng. MICE
SERVICE DIRECTOR, MAJOR PROJECTS

STOFFORD HOUSE
STOCKPORT SK1 5UE
TEL : 0161 474 4351
FAX : 0161 474 4353


Job Title
**A6 to MANCHESTER AIRPORT
RELIEF ROAD**

Drawing Title
**GENERAL ARRANGEMENT
AND CPO EXTENTS
SHEET 5**


Drawn	Engineer	Checked	Approved
SEB	NH	NH	JMc
Date	Date	Date	Date
01/06/14	05/08/14	05/08/14	05/08/14
Size	Scale		
A1	1:2500		
SCG No.	Filename		

Drawing No.
1007/3D/DF7/A6-MA/GA/CPO/321

Revision

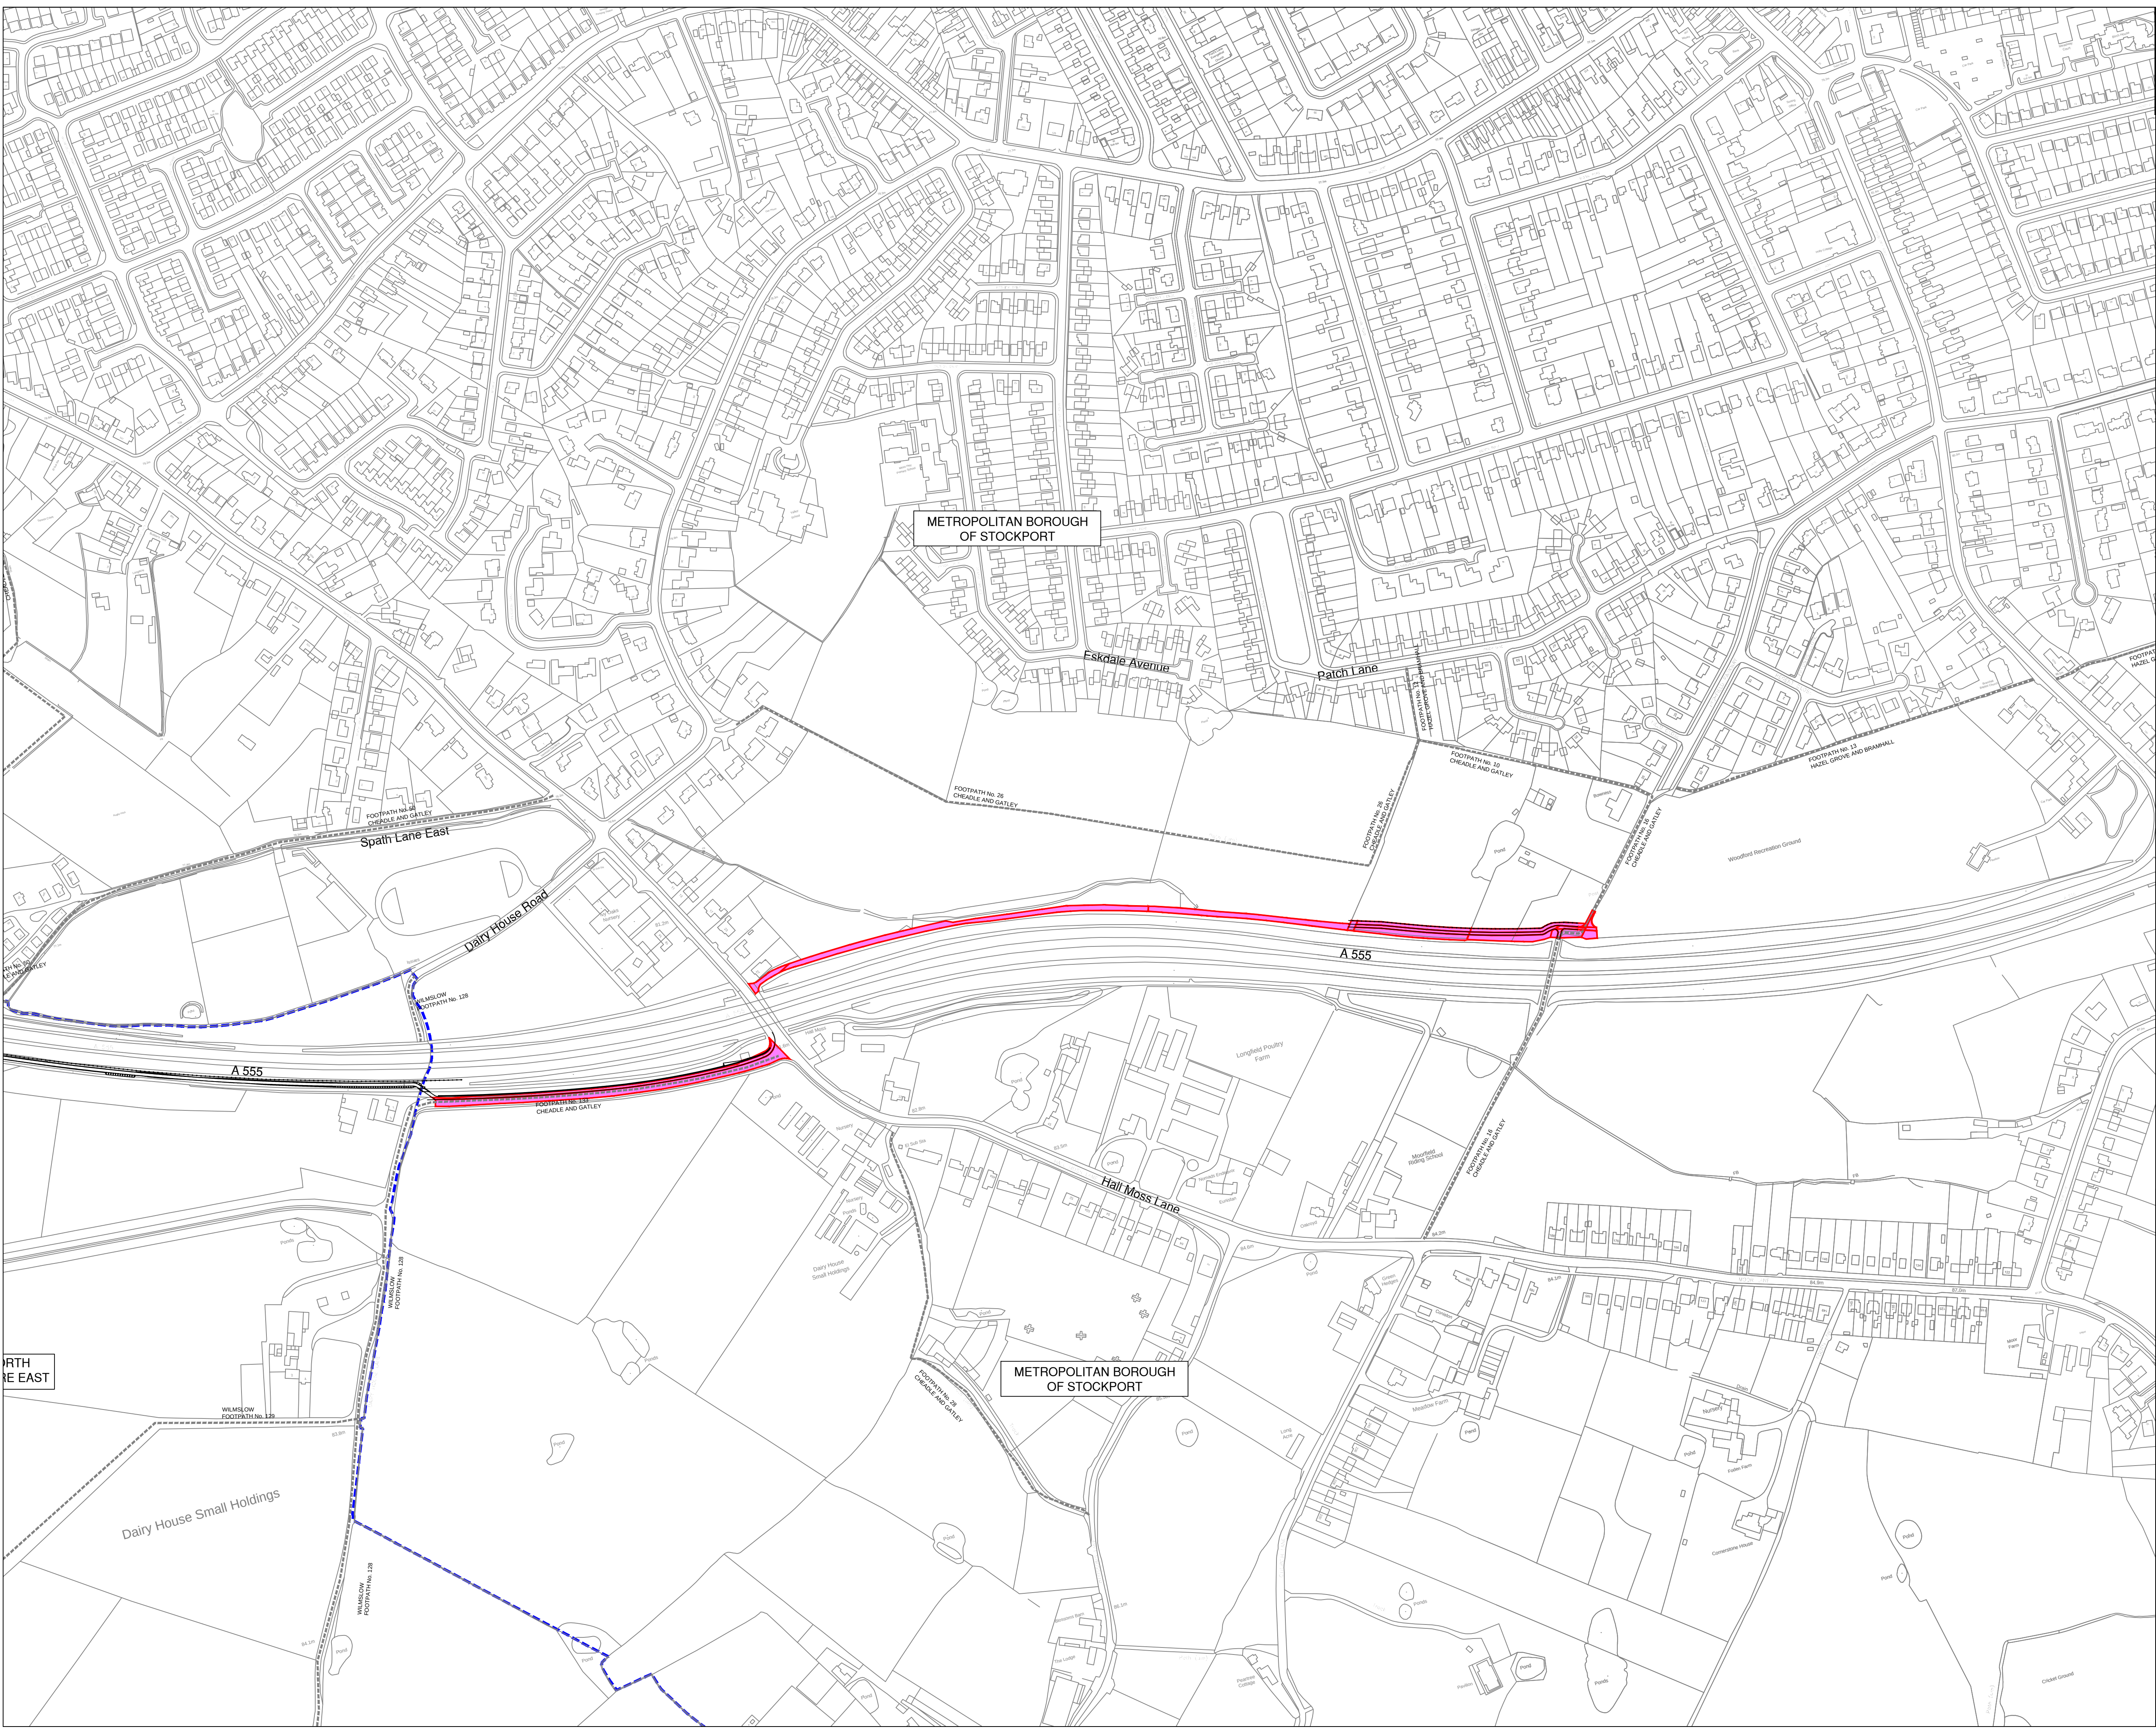

This map is reproduced from Ordnance Survey material with the permission of Ordnance Survey on behalf of the Controller of Her Majesty's Stationery Office © Crown copyright. Unauthorised reproduction infringes Crown copyright and may lead to prosecution or civil proceedings. Stockport Metropolitan Borough Council 100019571 2012

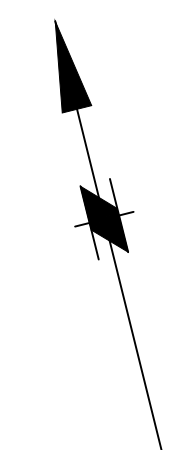

Rev.	Drawn	Checked	Date	Revision Details



www.semmms.info



STOCKPORT MANCHESTER CITY COUNCIL Cheshire East Council

Jim McMahon BSc. C.Eng. MICE
SERVICE DIRECTOR, MAJOR PROJECTS

STOFFORD HOUSE
STOCKPORT SK1 1UE
TEL : 0161 474 4351
FAX : 0161 474 4655

Job Title

A6 to MANCHESTER AIRPORT RELIEF ROAD

Drawing Title


GENERAL ARRANGEMENT AND CPO EXTENTS SHEET 6

Drawn	Engineer	Checked	Approved
SEB	NH	NH	JMc
Date	Date	Date	Date
01/06/14	05/08/14	05/08/14	05/08/14
Size	Scale		
A1	1:2500		
SCG No.	Filename		
Drawing No.			Revision
1007/3D/DF7/A6-MA/GA/CPO/322			

METROPOLITAN BOROUGH
OF STOCKPORT



PARISH OF HANDFORTH
BOROUGH OF CHESHIRE EAST

Drawing No.	Revision
1007/3D/DF7/A6-MA/GA/CPO/323	

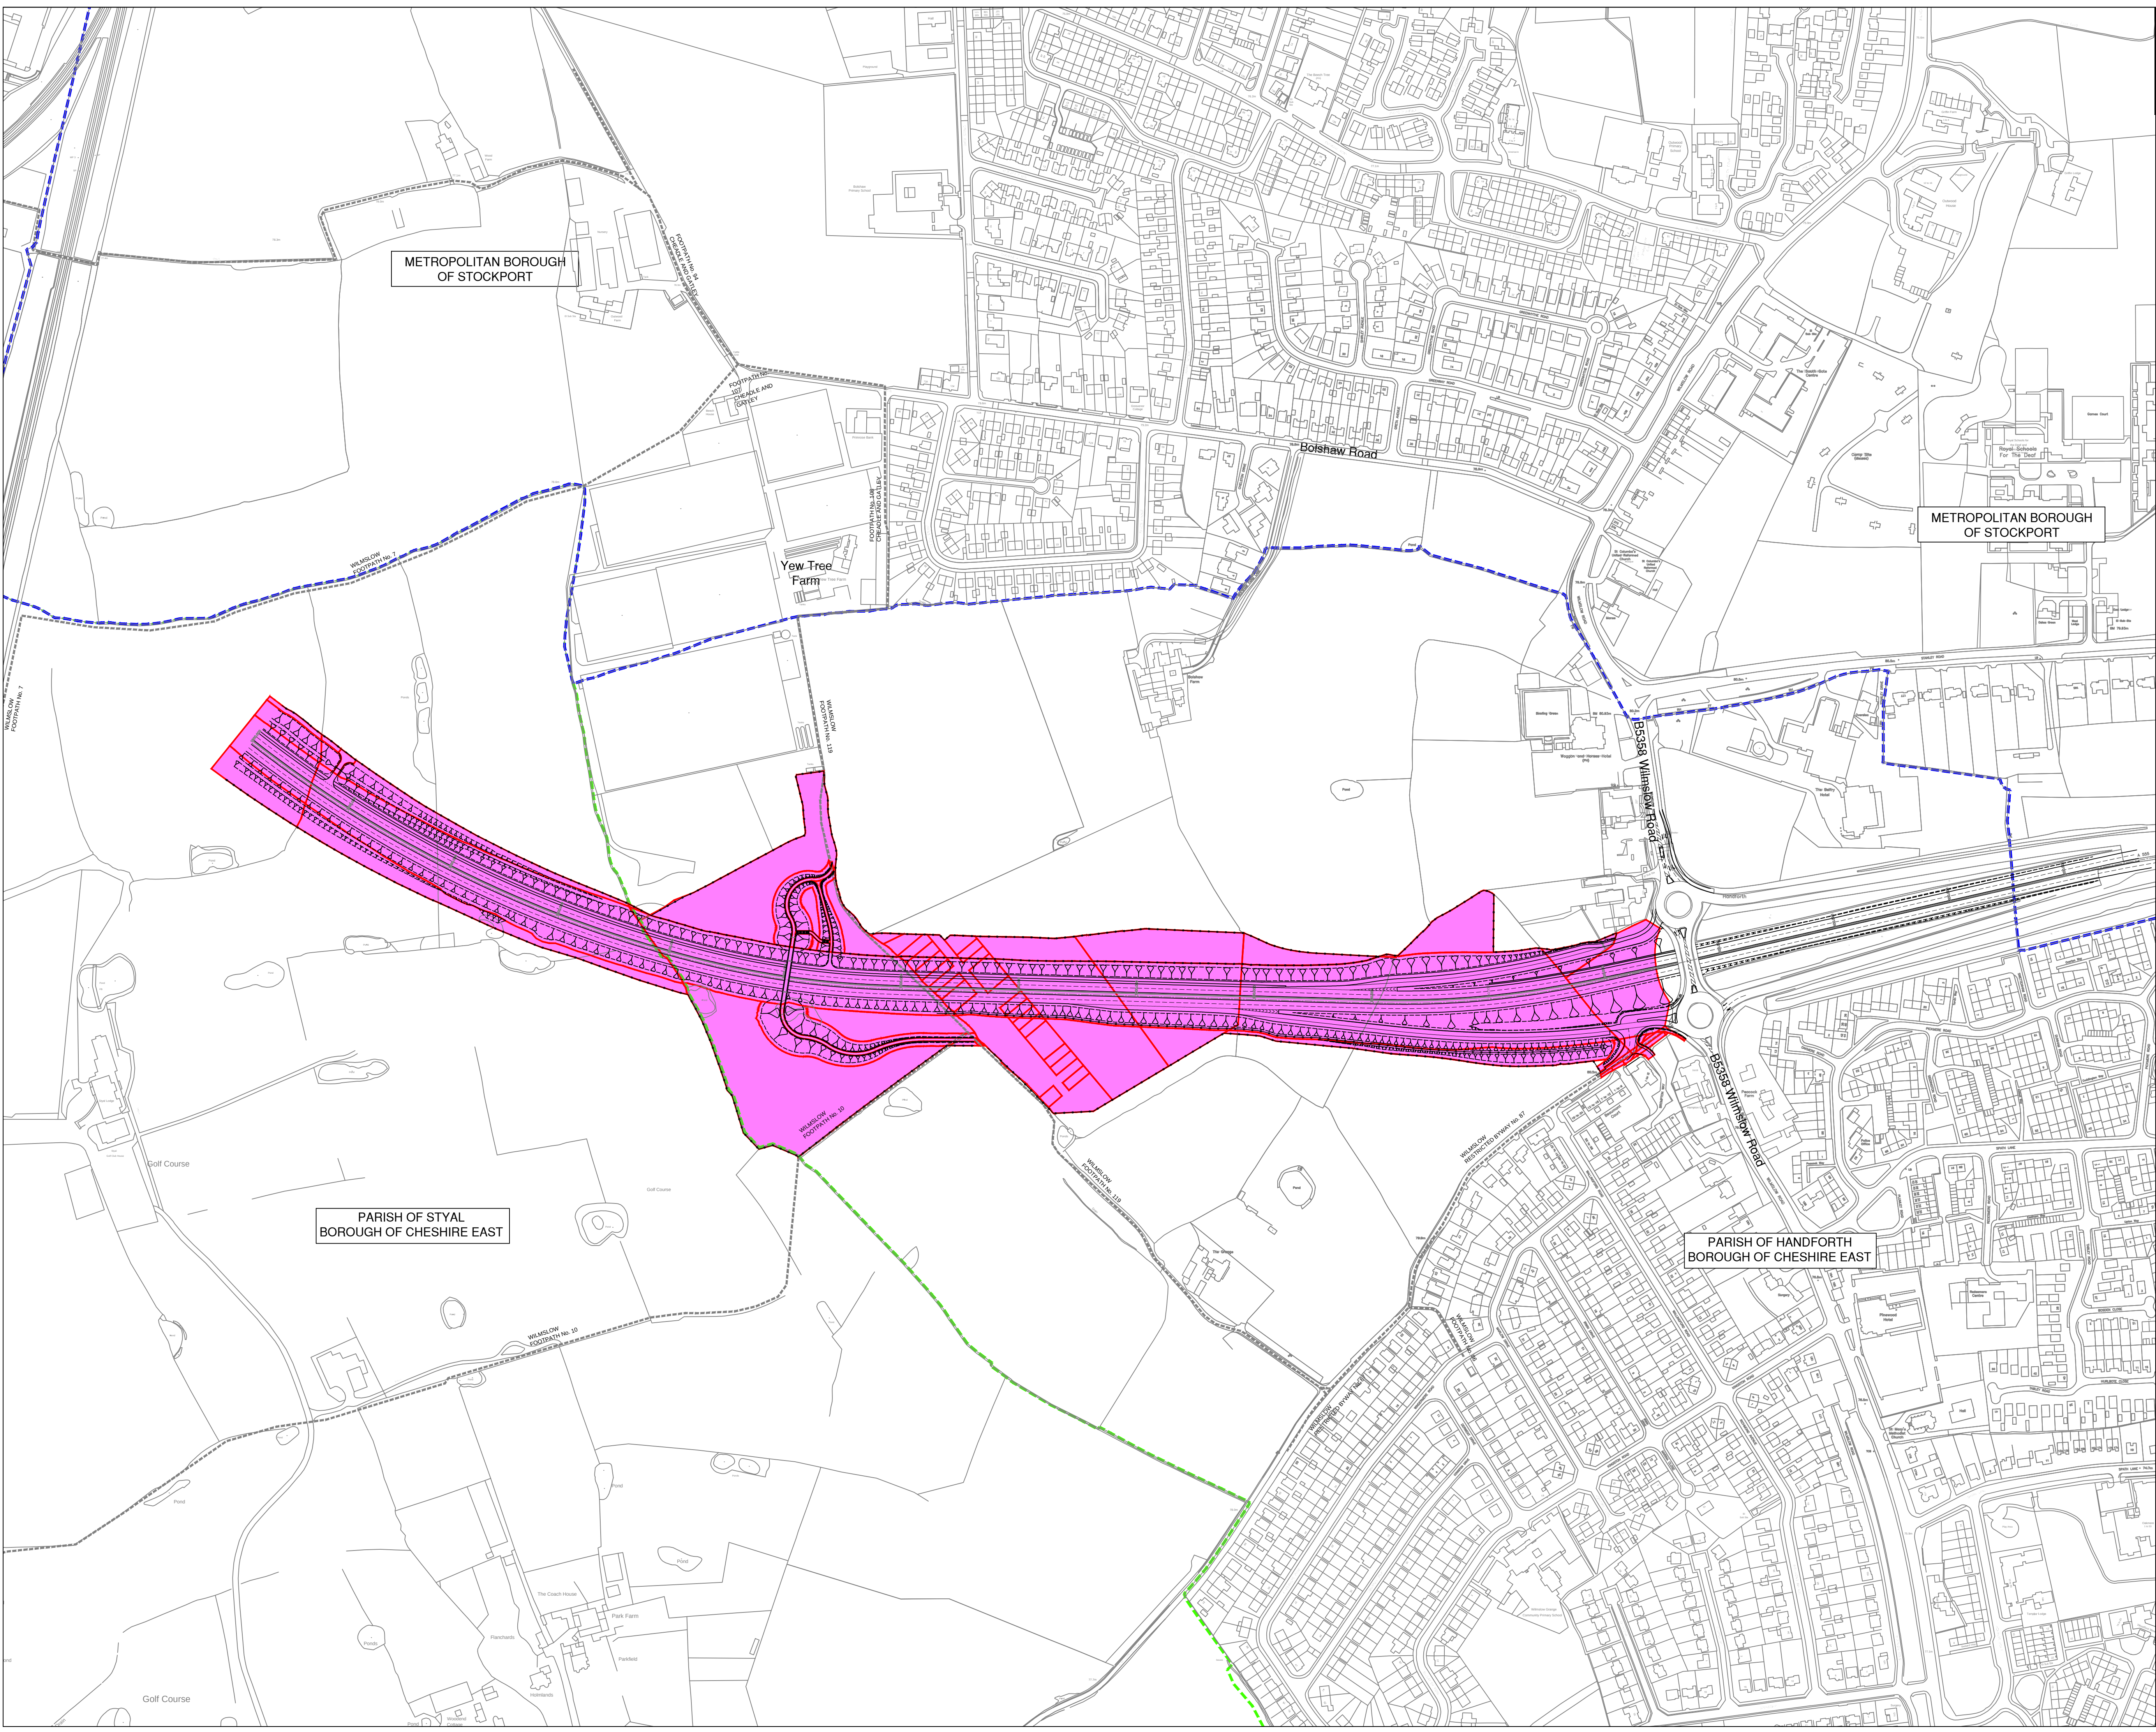

Rev.	Drawn	Checked	Date	Revision Details	
 www.semmms.info					
Jim McMahon BSc. C.Eng. MICE SERVICE DIRECTOR, MAJOR PROJECTS				STOFFORD HOUSE STOCKPORT SK1 3XG TEL : 0161 474 4351 FAX : 0161 474 4655	
Job Title					
A6 to MANCHESTER AIRPORT RELIEF ROAD					
Drawing Title					
GENERAL ARRANGEMENT AND CPO EXTENTS SHEET 8					
Drawn SEB	Engineer NH	Checked NH	Approved JMc		
Date 01/06/14	Date 05/08/14	Date 05/08/14	Date 05/08/14		
Size A1	Scale 1:2500				
SCG No.	Filename				
Drawing No. 1007/3D/DF7/A6-MA/GA/CPO/324				Revision	

This map is reproduced from Ordnance Survey material with the permission of Ordnance Survey on behalf of the Controller of Her Majesty's Stationery Office
© Crown copyright. Unauthorised reproduction infringes Crown copyright and may lead to prosecution of civil proceedings. Stockport Metropolitan Borough Council 100019571 2012

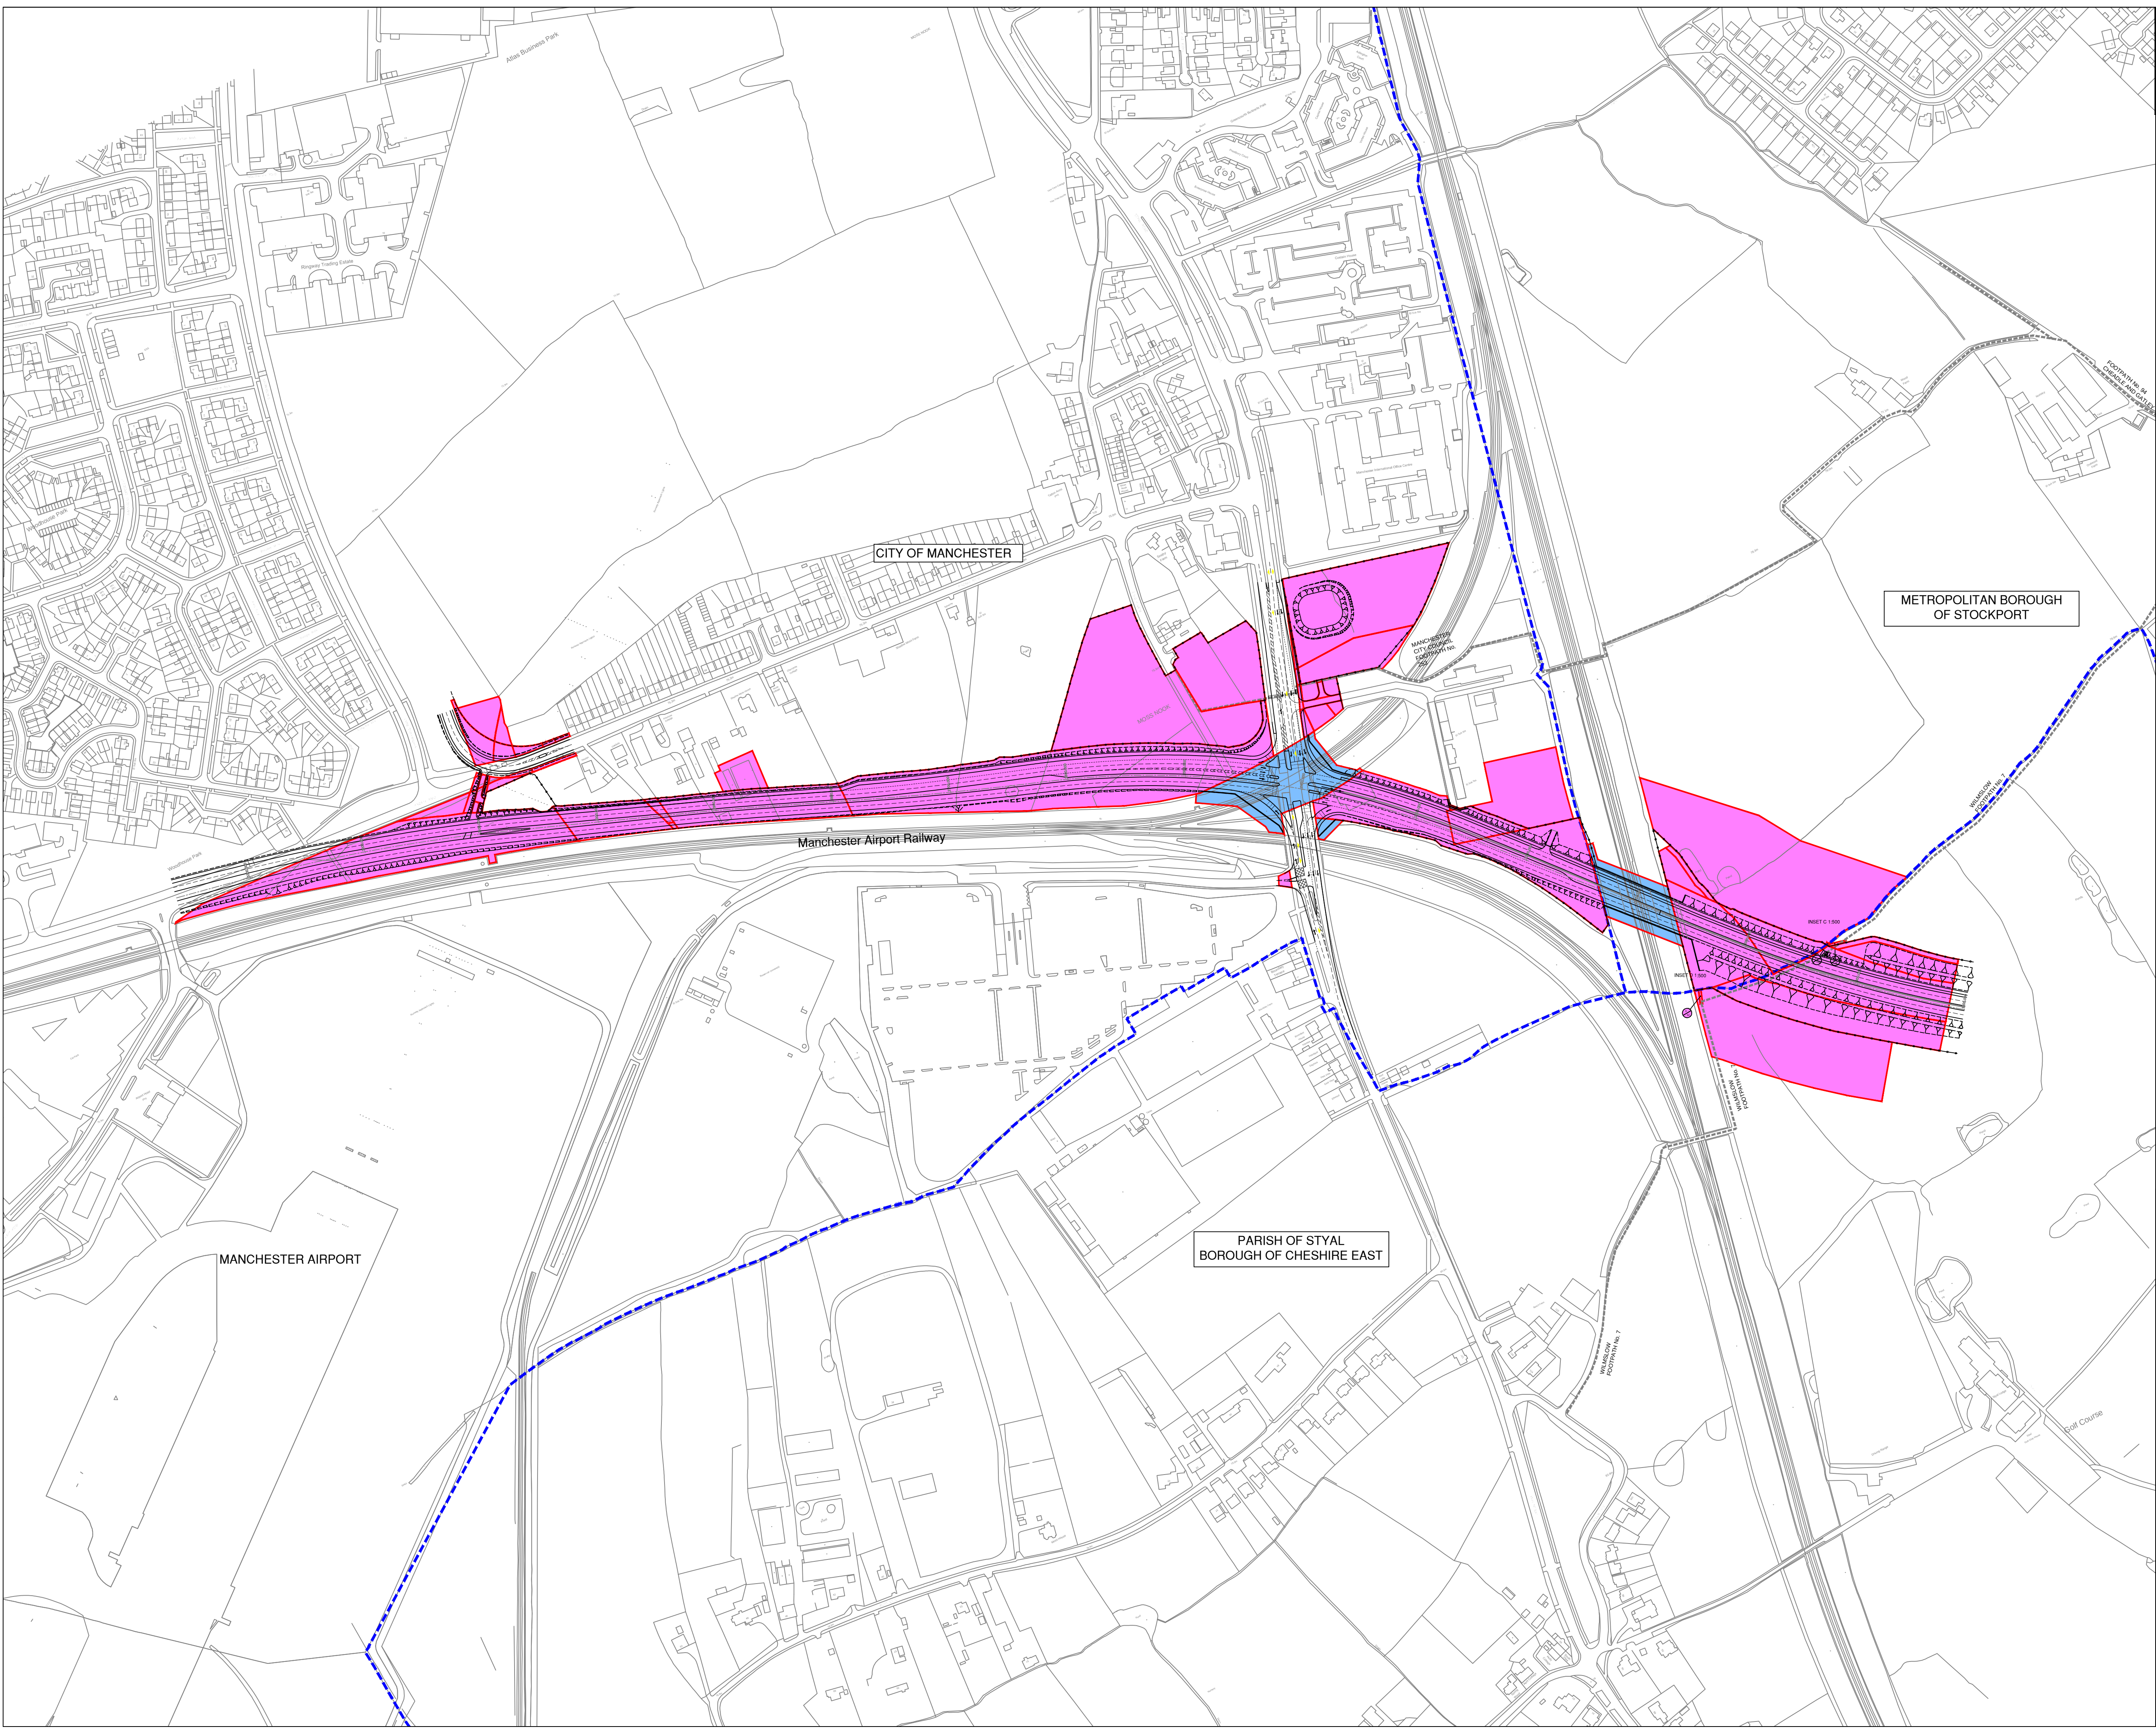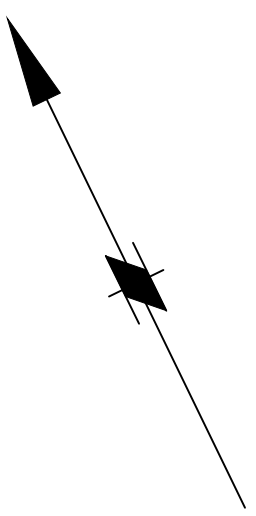

Rev.	Drawn	Checked	Date	Revision Details
------	-------	---------	------	------------------

www.semmms.info



STOFFORD HOUSE
STOCKPORT SK1 4SE
J.M. McMahon BSc. C.Eng. MICE
SERVICE DIRECTOR, MAJOR PROJECTS
TEL : 0161 474 4351
FAX : 0161 474 4653

Job Title
**A6 to MANCHESTER AIRPORT
RELIEF ROAD**

Drawing Title
**GENERAL ARRANGEMENT
AND CPO EXTENTS
SHEET 9**

Drawn SEB	Engineer NH	Checked NH	Approved JMc
Date 01/06/14	Date 05/08/14	Date 05/08/14	Date 05/08/14
Size A1	Scale 1:2500		
SCG No.	Filename		

Drawing No. 1007/3D/DF7/A6-MA/GA/CPO/325	Revision
--	----------