


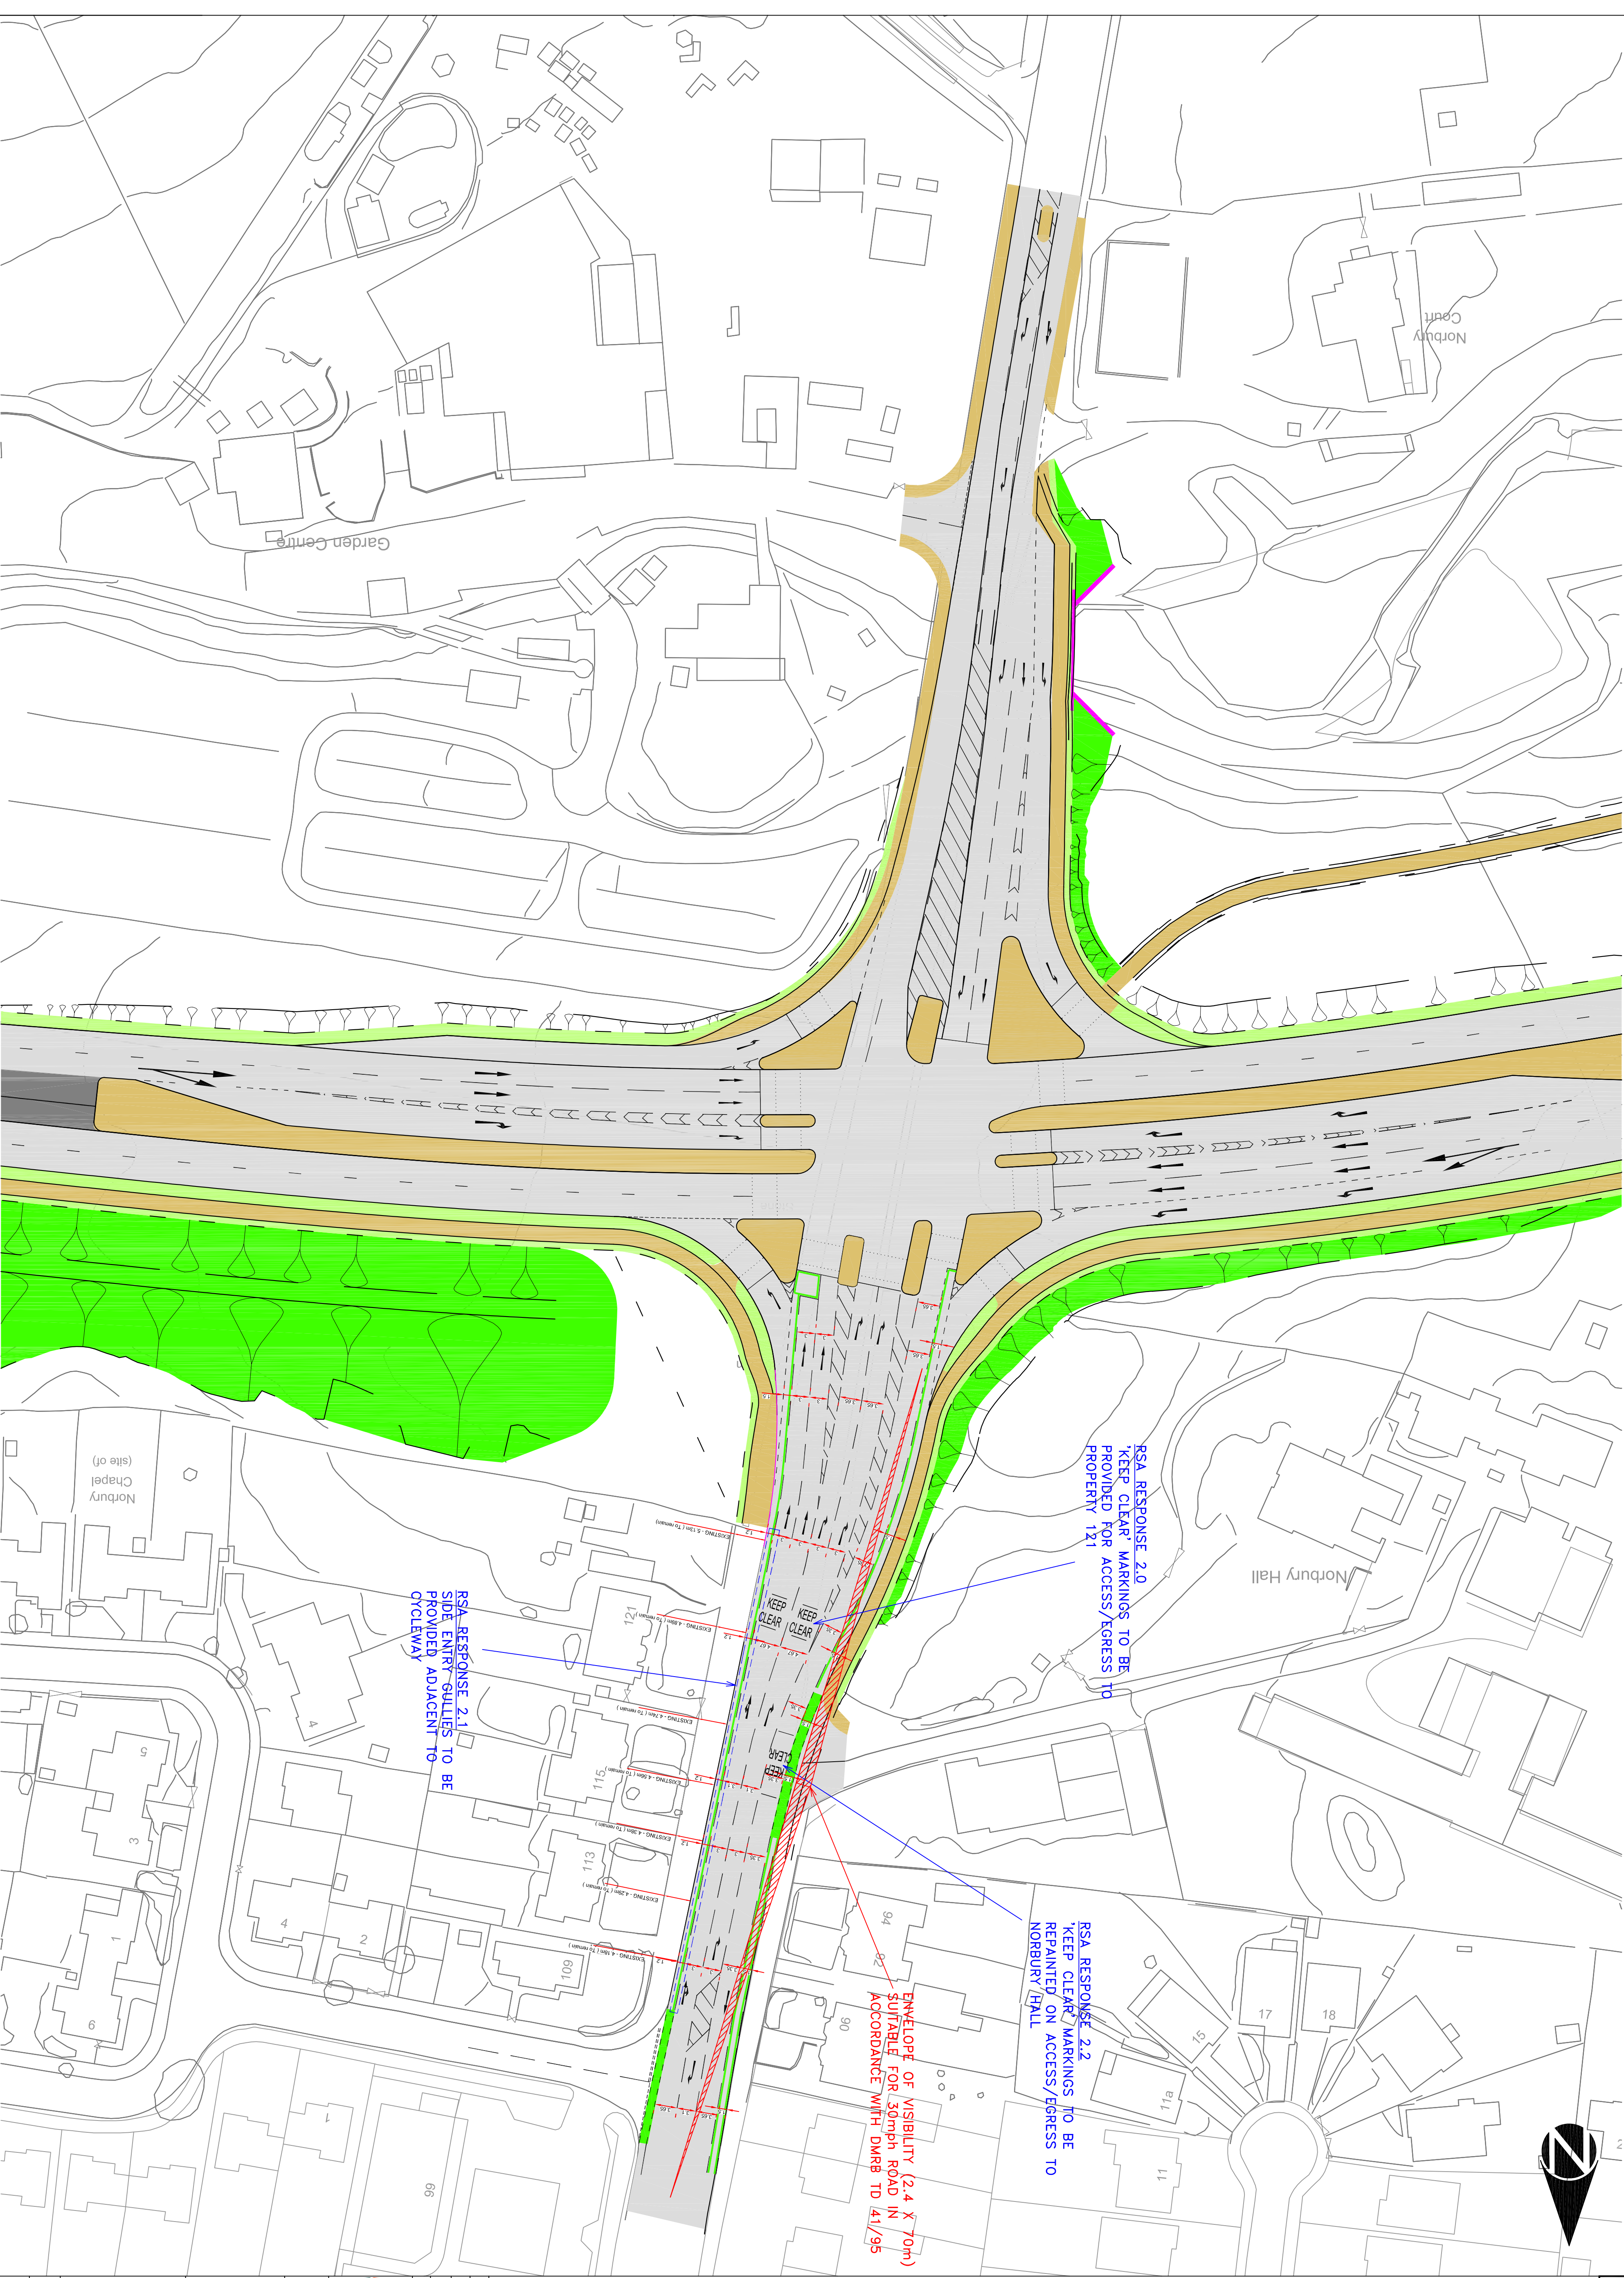

C	JW	NH	22/05/14	FOR VISIBILITY SPAN SHOWN ON EXT TO
B	JW	NH	16/03/14	AMENDMENTS FOLLOWING RSA 1
A	SEB	NH	16/07/14	LARGER AREA SHOWN
Rev.	Drawn	Checked	Date	Revision Details


www.semmms.info


Job Title
A6 to MANCHESTER AIRPORT
RELIEF ROAD

MACCLESFIELD ROAD
REALIGNMENT PROPOSALS

Drawn	Engineer	Checked	Approved
SEB	NH	NH	JMCM
Date	Date	Date	Date
22/05/14	22/05/14	22/05/14	22/05/14
Size	Scale		
A1	1:500		
SCG No.	Filename		

Drawing No.	Revision
1007/30/DF7/A6-MA/GA/335	C