

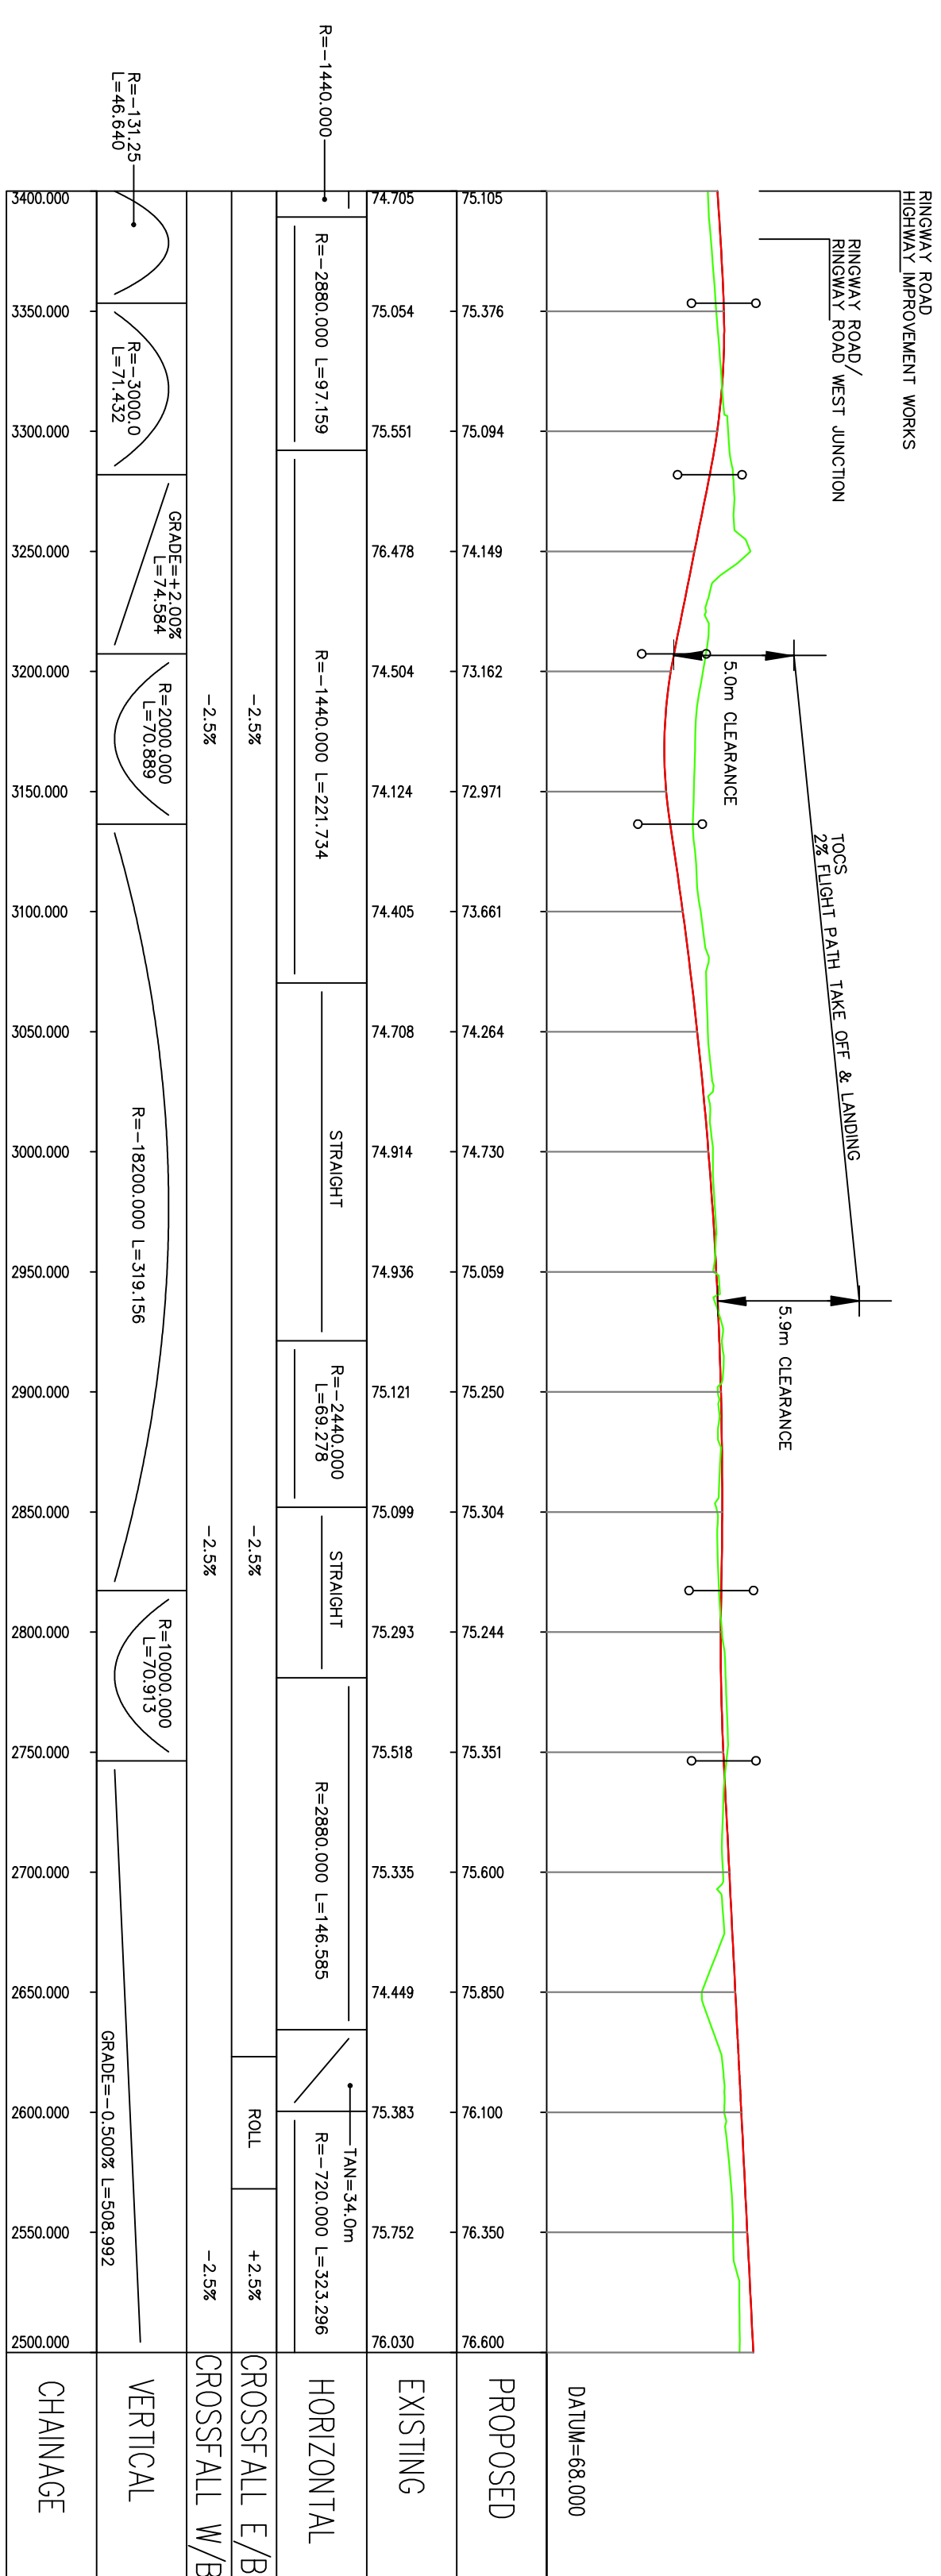
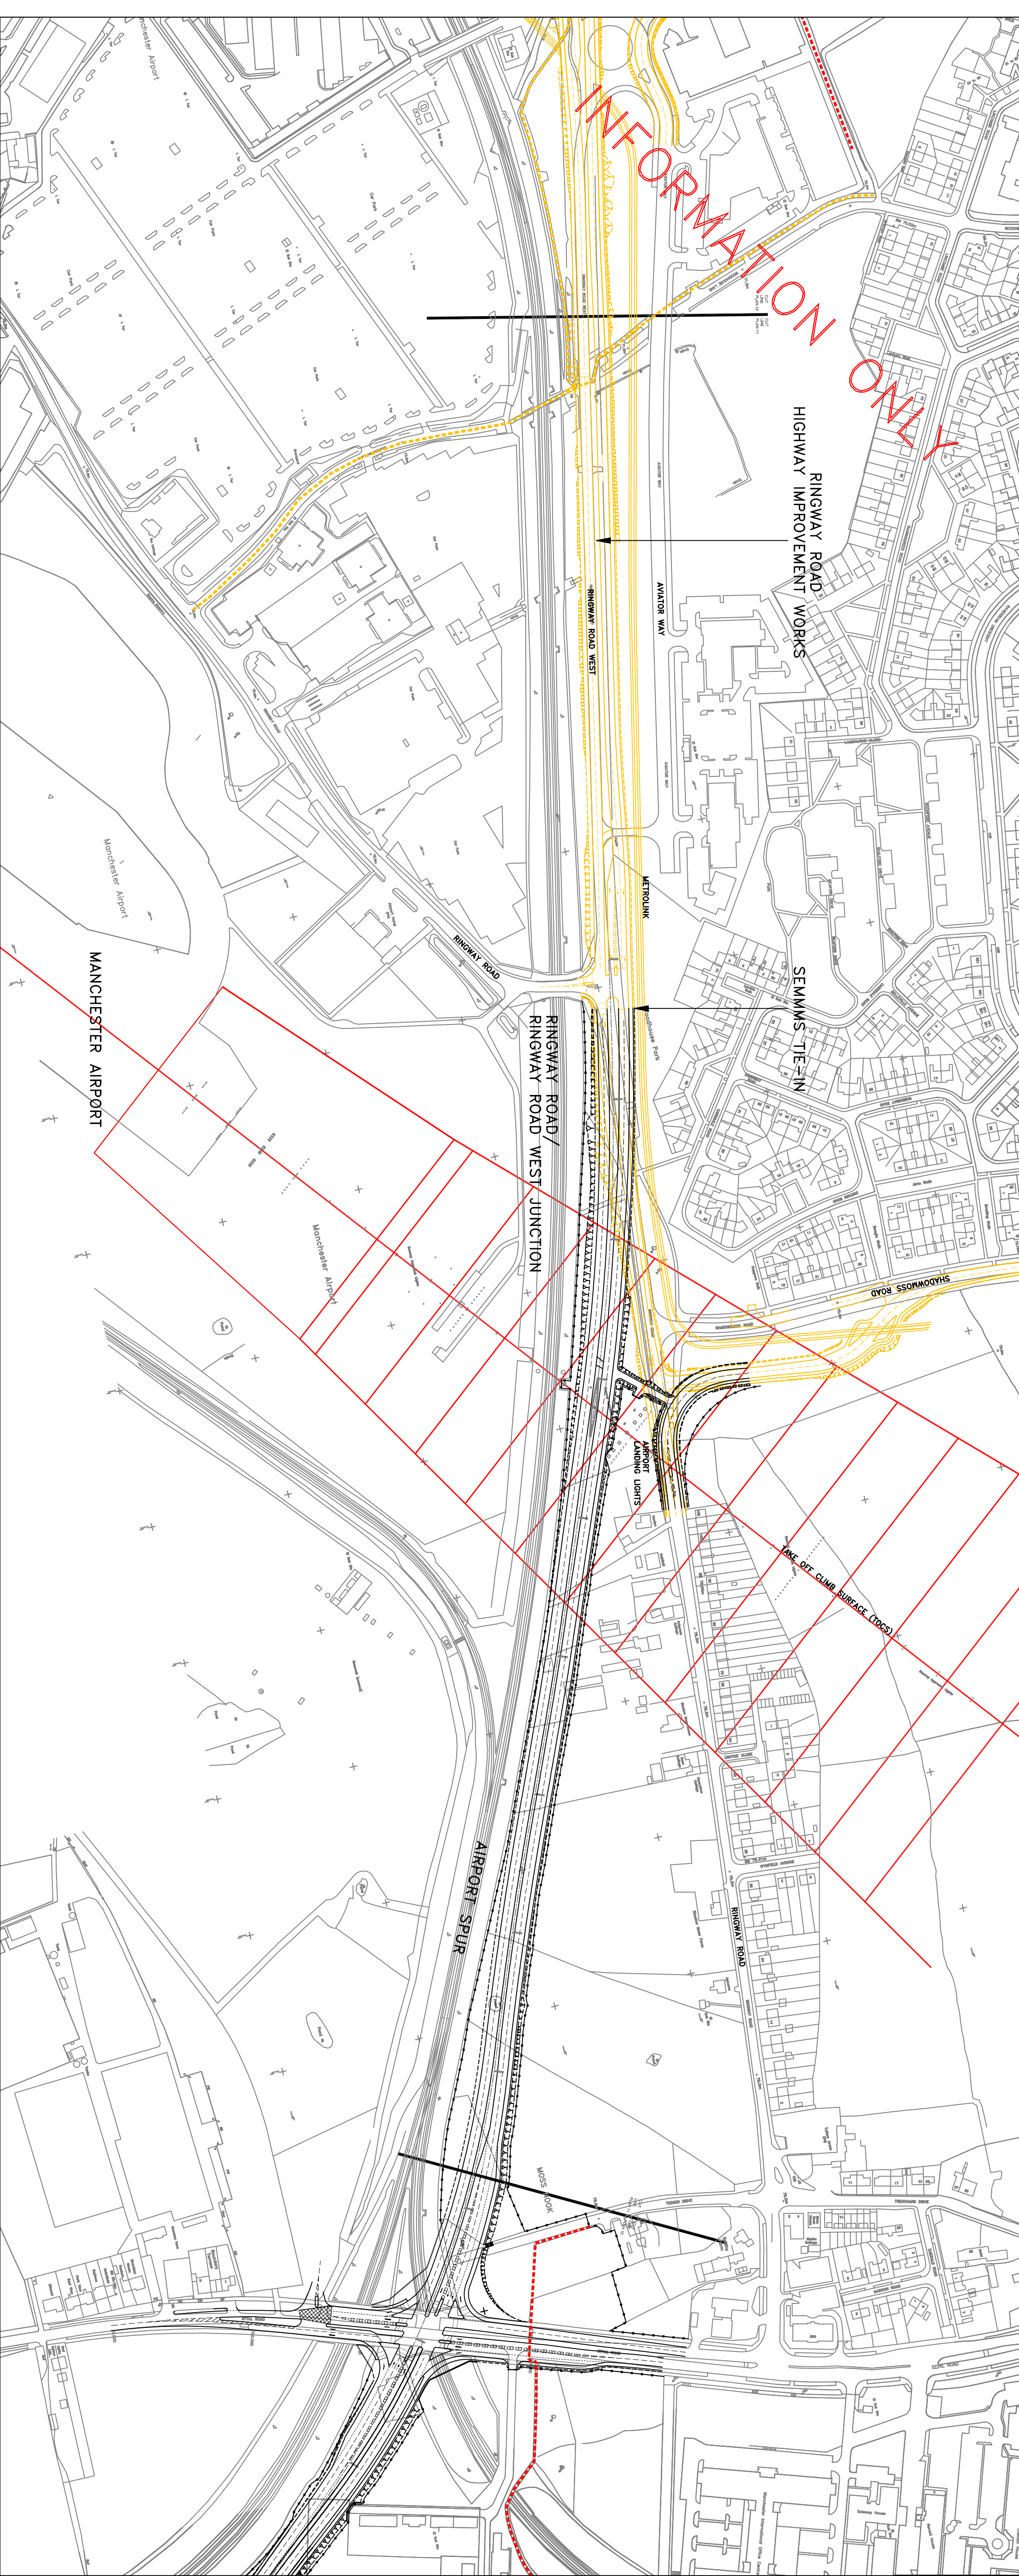


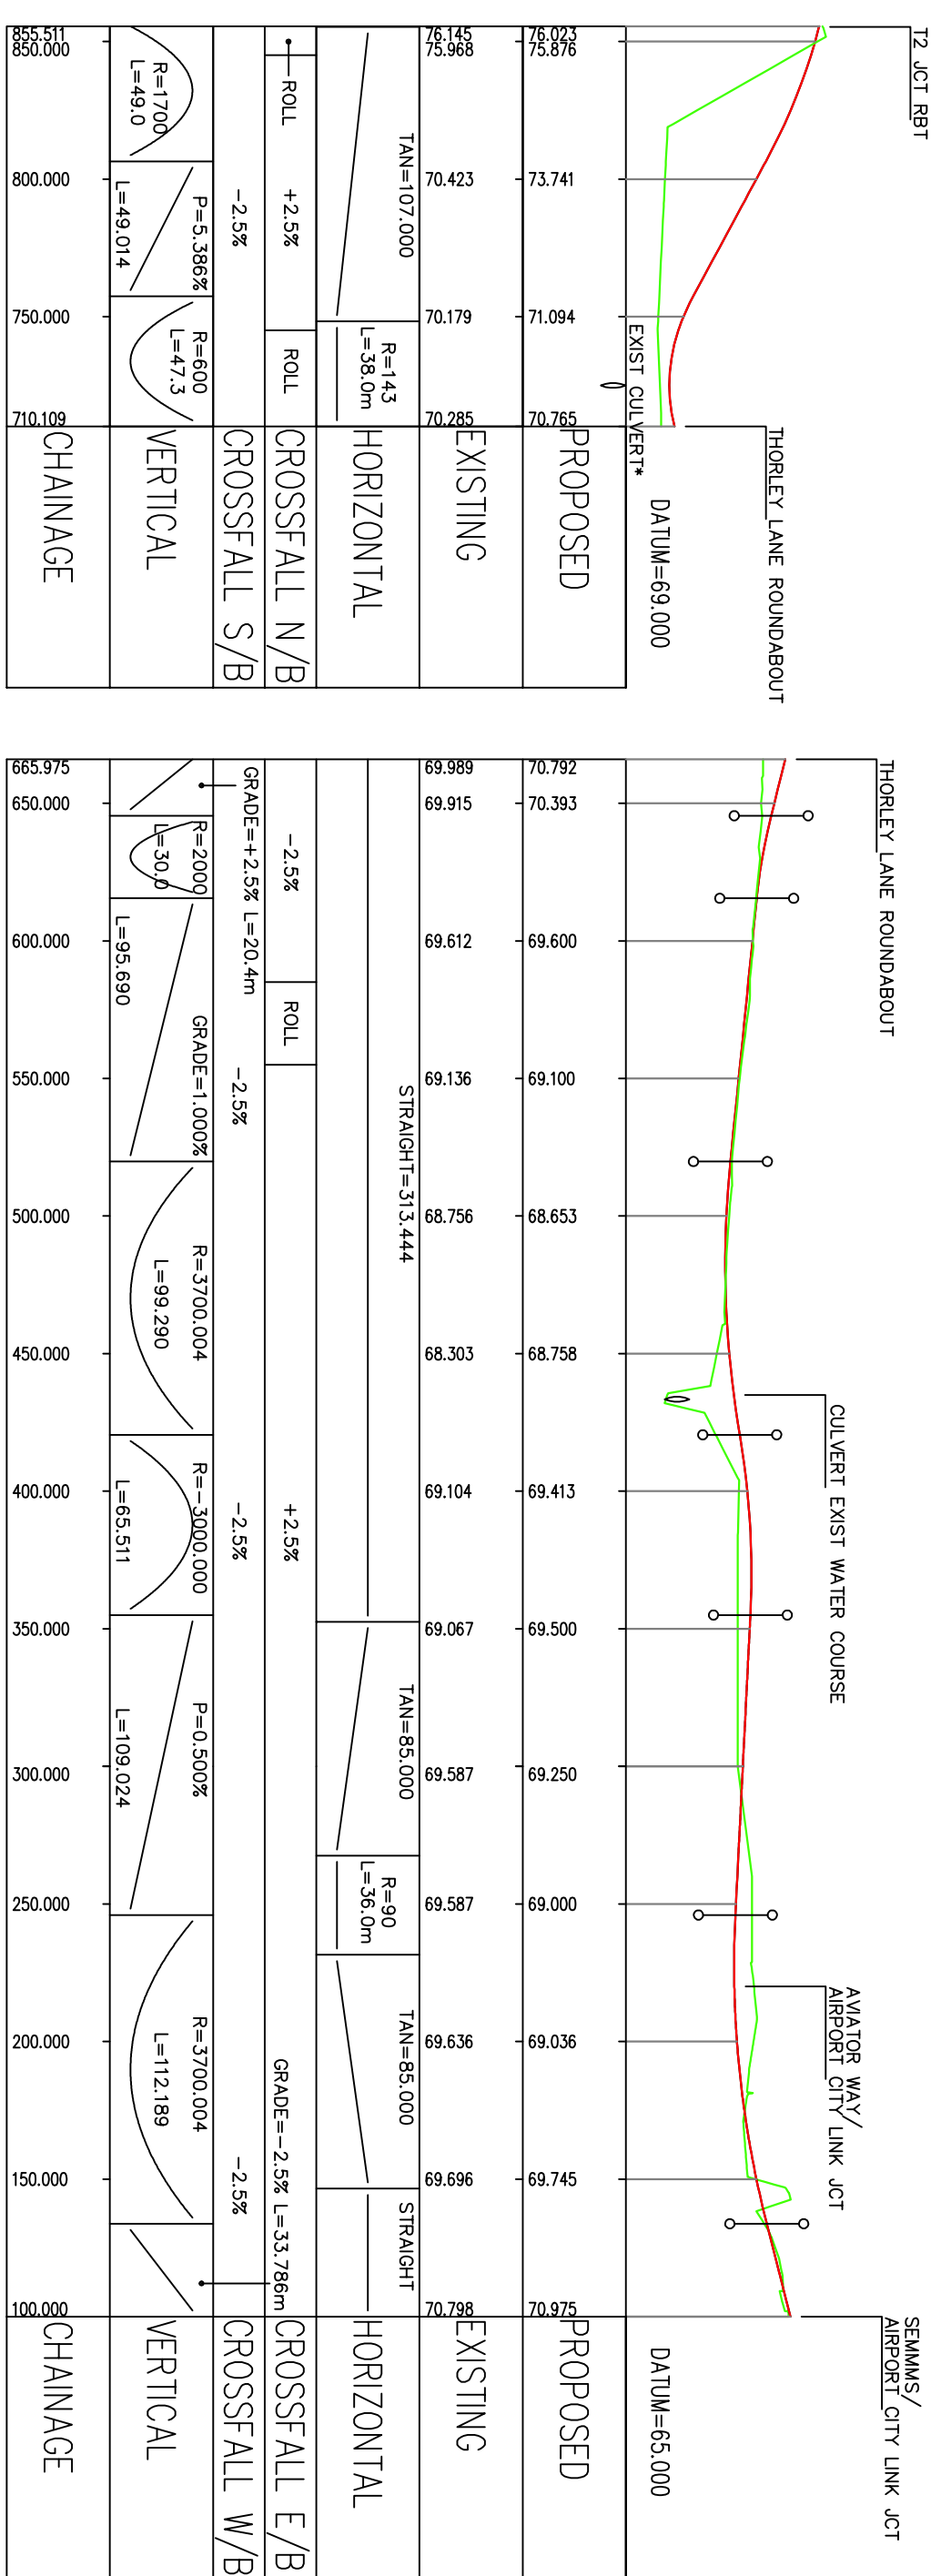

Drawing No.	1007/3D/DF/S/A6-MA/GA/510	Revision	A		
SP	SP	Checked	NH	Approved	MPR
05/05/11	10/06/11	13/06/11	13/06/11		
Date	Date	Date	Date		
Size	Scale				
A1	PLAN 1:2500 - SECTION HZ 1:2500				
SCG No.	Fluorine				
	S3/Projects SEMANS Major Information				
	6.0 Highway/6.3 Geometry and Survey				

SEMMS RELIEF ROAD SCHEME A6 - AIRPORT	Drawing Title DRAFT DESIGN FREEZE 5 GENERAL ARRANGEMENT SHEET 11 of 12
--	--

This map is reproduced from Ordnance Survey material with the permission of Ordnance Survey on behalf of the Controller of Her Majesty's Stationary Office
© Crown copyright/Unauthorised reproduction infringes Crown copyright and may lead to prosecution or civil proceedings. Stockport Metropolitan Borough Council
100019571 2010

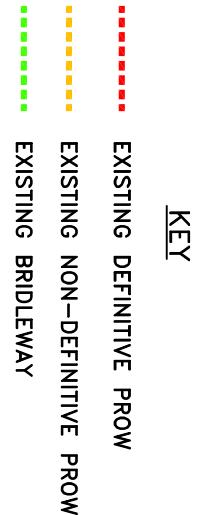

SECTION ALONG CENTRELINE OF AIRPORT CITY LINK
(SPEED LIMIT 30MPH)

DRAFT DESIGN FREEZE 5
GENERAL ARRANGEMENT
SHEET 12 of 12

Drawing No.	1007/3D/DF5/A6-MA/GA/511						Revision	A
SP	SP	Engineer	SP	Checked	NH	Approved	MPR	
05/05/11	10/06/11	Date	13/06/11	Date	13/06/11	Date		
Size	A1							
SGC No.	PLAN 1:2500 – SECTION HZ 1:2500, VT 1:250							
	Flintorne S3/Projects/SEIMAS Major Information/ 6.0 Highway/6.3 Geometry and Survey							