



PROPOSED CATCHMENT DETAILS			
PROPOSED NETWORK NUMBER	PROPOSED UNPERMEABLE AREA (m ²)	PROPOSED PERMEABLE AREA (m ²)	TOTAL AREA (SEE NOTE 1)
A2	2,56	0	2,56
A	0	1,35	0,4
B	6,44	0	6,44
B3	0	3,05	0,91
C	4,27	3,40	5,29
C2	0	0,16	0,16
C3	0	0,23	0,07
C4	0	1,23	2,69
D	3,76	3,35	4,76
E	4,77	7,06	6,88
F	2,72	0,19	2,77
L	5,18	2,42	5,81
M	1,12	0	1,72

1. TOTAL AREA FOR EACH NETWORK TAKES INTO ACCOUNT THE RUNOFF COEFFICIENT FOR PERMEABLE AREAS. A FIGURE OF 0.3 HAS BEEN USED BASED ON TABLE A.1 2008 FROM BS EN 152:2008.
2. REFER TO DRAINAGE STRATEGY REPORT AND SUPPORTING APPENDICES FOR DETAILS OF EACH OF THE ABOVE MENTIONED NETWORK. DOCUMENT REFERENCE 10076/70605
3. ABOVE TABLE SUPERCEDES CALCULATION 60212470-CALC-003 ISSUED AS PART OF DRAINAGE STRATEGY REPORT 10076/70602

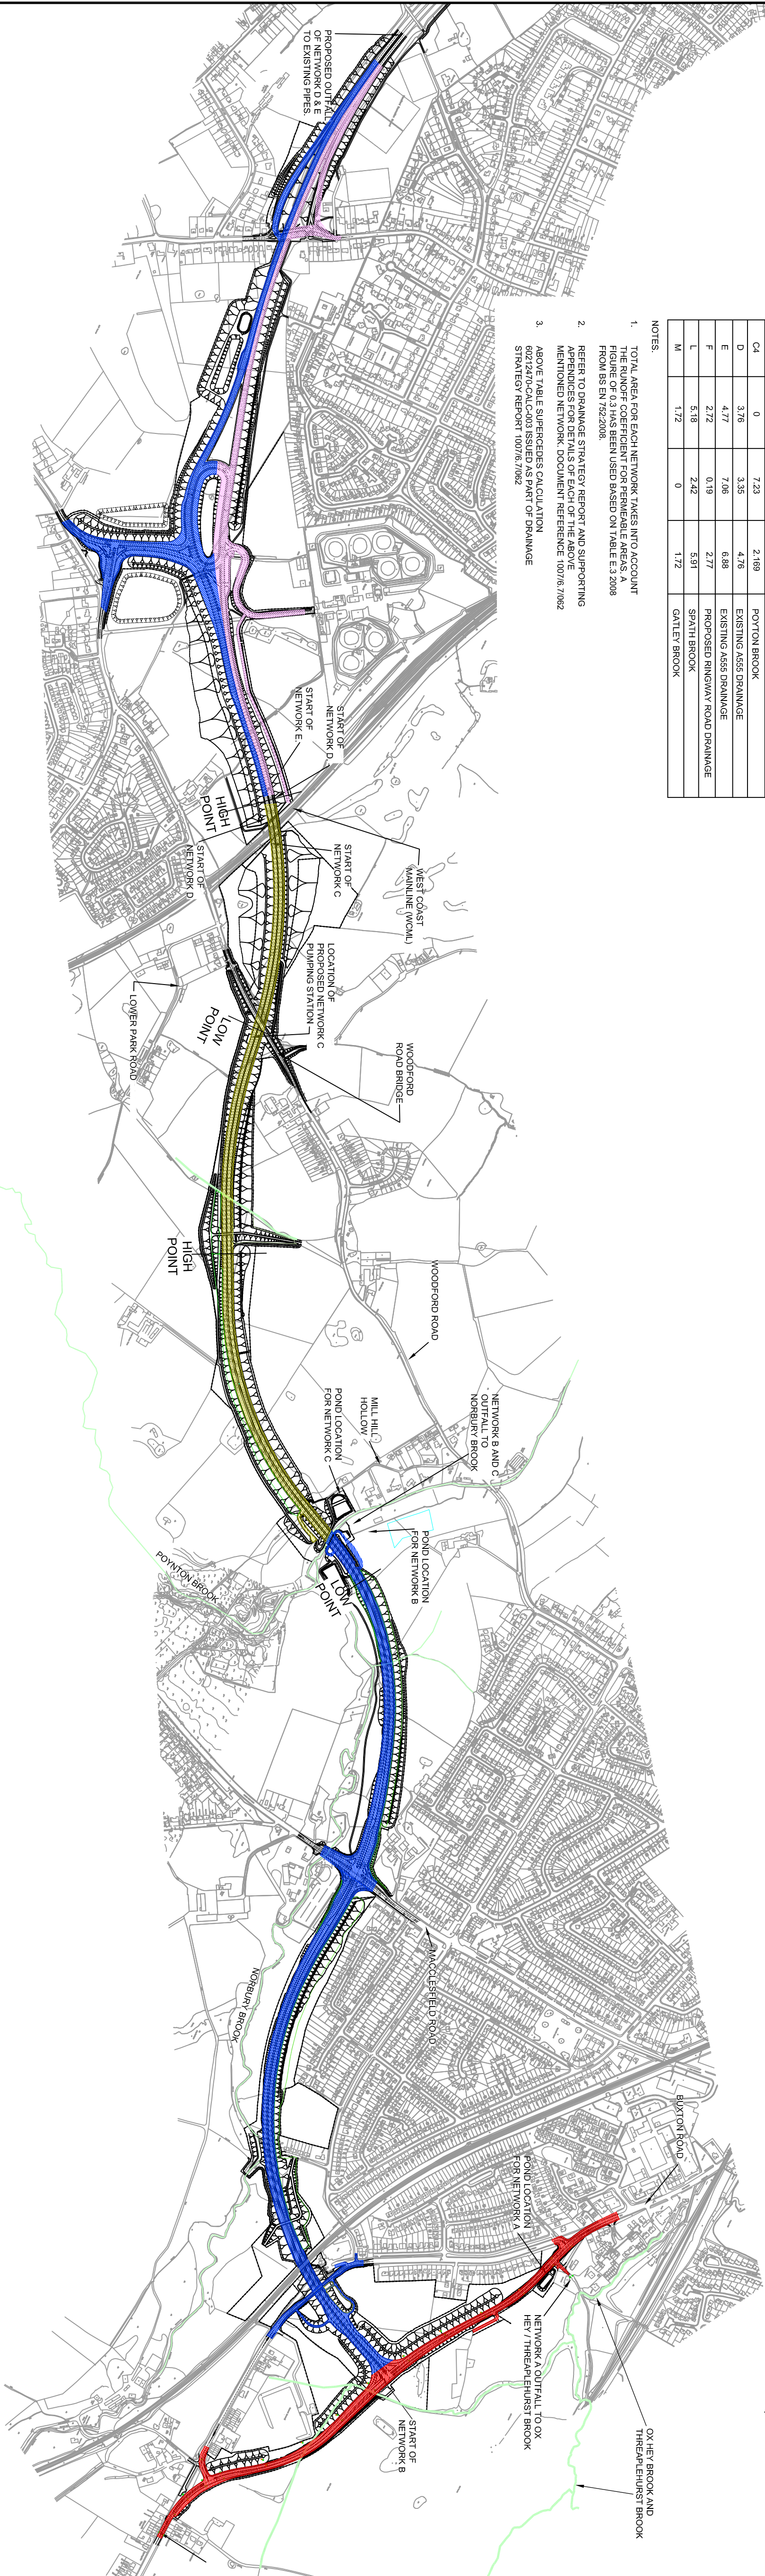

HATCHING INDICATES
FOOTPRINT OF PROPOSED
HIGHWAY DESIGN,
REFERENCE: TEST RUN 1.

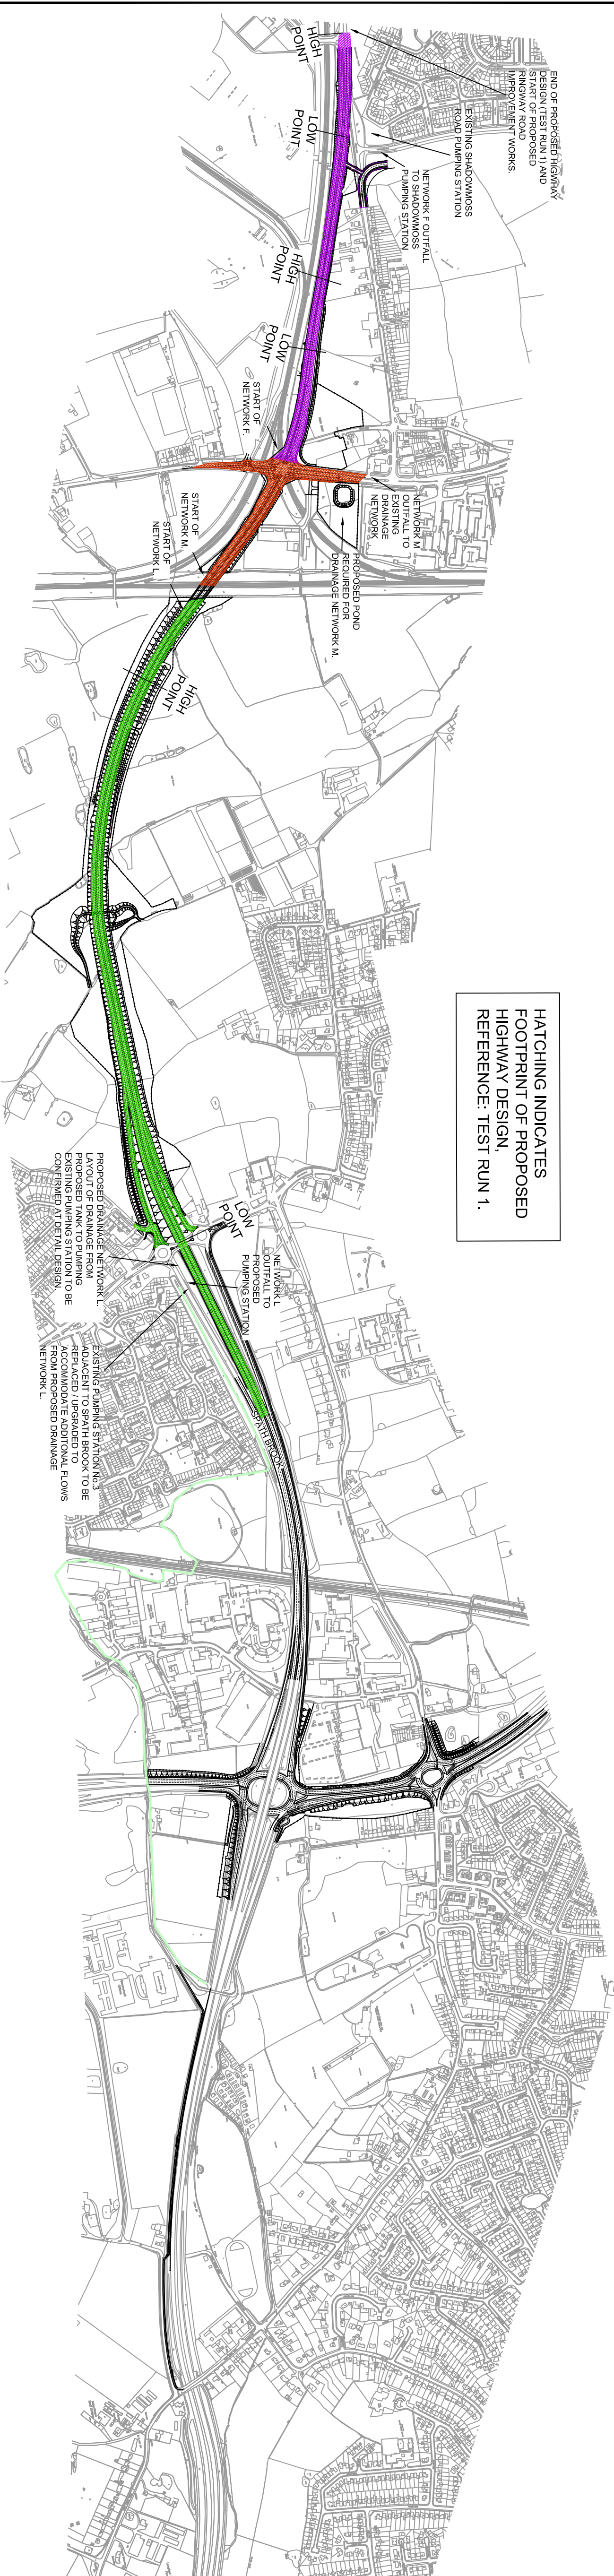

HATCHING INDICATES
FOOTPRINT OF PROPOSED
HIGHWAY DESIGN,
REFERENCE: TEST RUN 1.

1. THIS DRAWING IS TO BE READ IN CONJUNCTION WITH ALL OTHER RELEVANT DRAWINGS. ANY DISCREPANCIES, ERRORS OR OMISSIONS TO BE BROUGHT TO THE ATTENTION OF THE OVERSEEING ORGANISATION.
2. LATEST HIGHWAY LAYOUT AND LEVEL INFORMATION RECEIVED FROM STOCKPORT METROPOLITAN BOROUGH COUNCIL IN APRIL 2011.
3. REFER TO DRAWING 602/124/70-HG-0501 TO 602/124/70-HG-0517 FOR FURTHER DETAILS OF PROPOSED DRAINAGE NETWORKS

Rev	Date	Detail	Issue	Chkd	App'd
P03	22.07.13	OUTFALL LOCATIONS SHOWN	P8	MCBH	MCBH
P02	25.06.13	AREAS UPDATED IN TABLE	P8	MCBH	MCBH
P01	14.06.13	ISSUED FOR INFORMATION	EC	P8	MCBH

STOCKPORT METROPOLITAN
BOROUGH COUNCIL

Project:

SEMMMS A6
RELIEF ROAD

SUMMARY OF PROPOSED DRAINAGE NETWORKS